


F.A. RTE.	SECTION	COUNTY	TOTAL SHEETS	SHEET NO.
642	•	COLES	229	150
STA. 223+89.22		TO STA. 226+00.00		
FED. ROAD DIST. NO.	ILLINOIS	FED. AID PROJECT		
• 99-00124-02-PV				

DATE	BY
DATE	BY

© Copyright Hanson Professional Services Inc. 2005
HANSON
 Hanson Professional Services Inc.

DATE	BY
DATE	BY

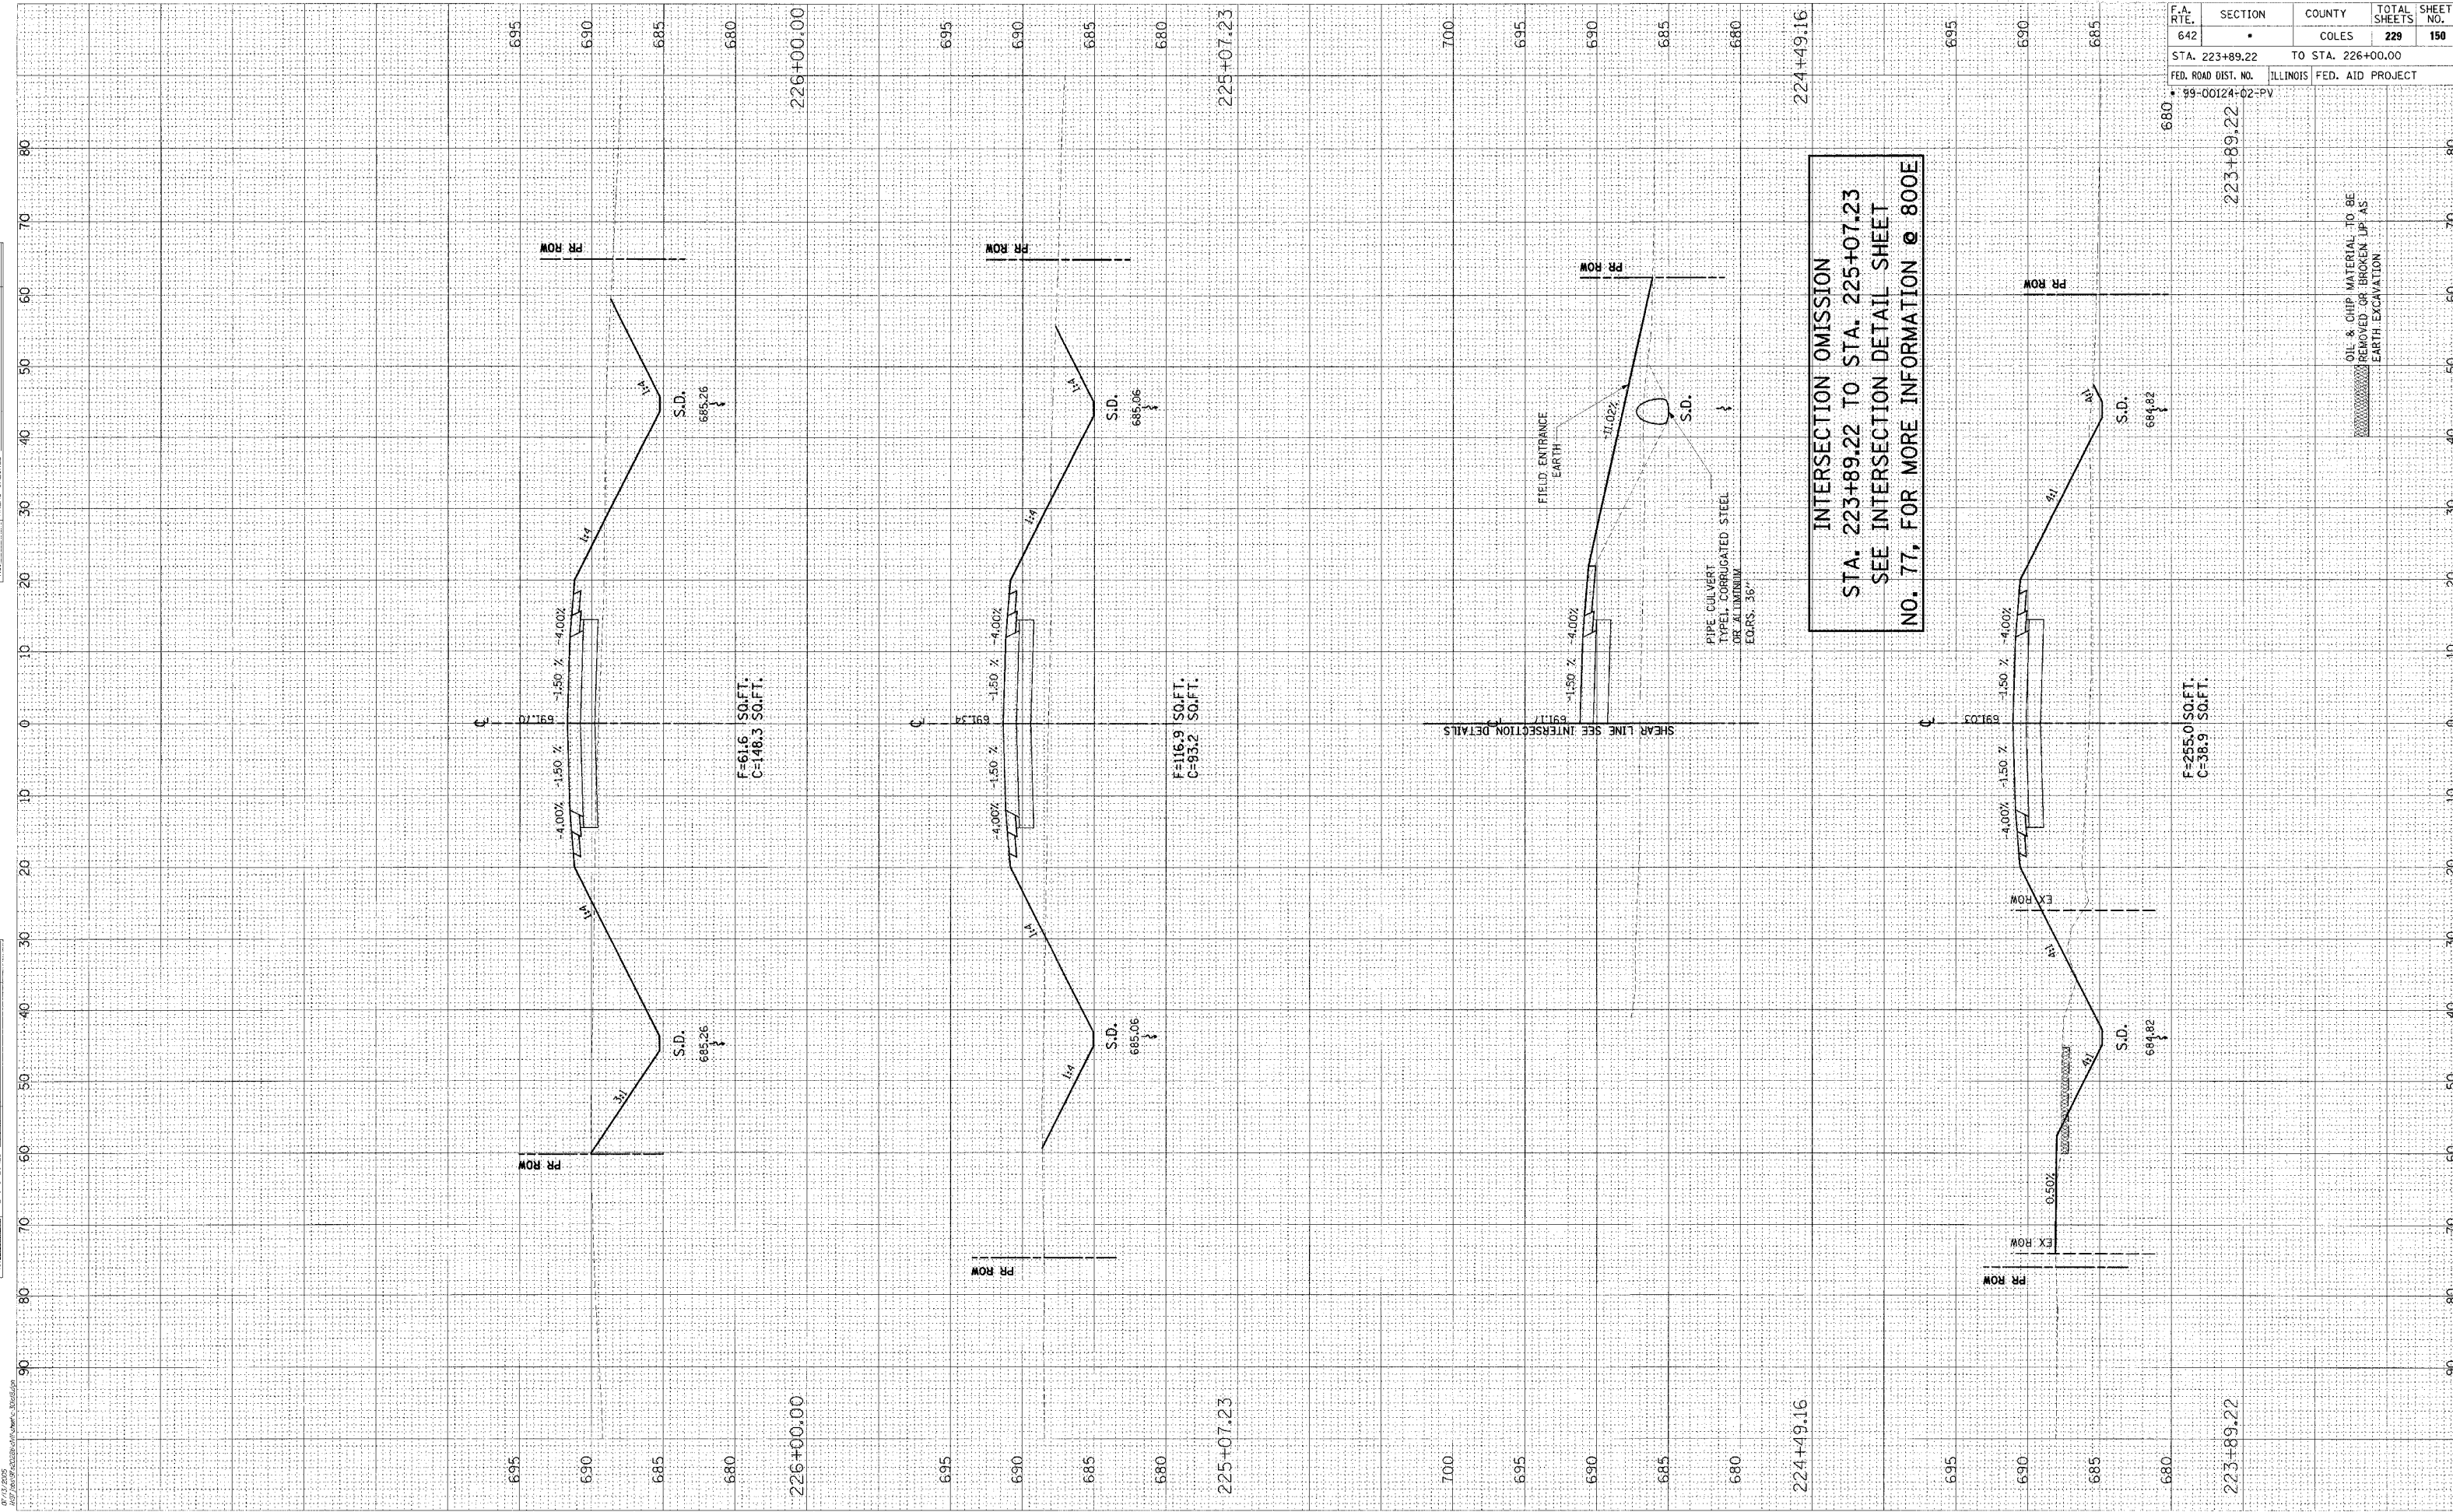

07/12/2005
 10:27:39 AM