


F.A. RTE.	SECTION	COUNTY	TOTAL SHEETS	SHEET NO.
642	*	COLES	229	158
STA. 247+00.00		TO STA. 248+14.84		
FED. ROAD DIST. NO.		ILLINOIS FED. AID PROJECT		
120	130	140	150	

DATE	
BY	
DESIGNED	
PLOTTED	
TEMPLATE	
AREAS	
CHECKED	
NO.	

© Copyright Hanson Professional Services Inc. 2005  
**HANSON**  
 Hanson Professional Services Inc.

DATE	
BY	
DESIGNED	
PLOTTED	
TEMPLATE	
AREAS	
CHECKED	
NO.	

07/17/2005  
 11:40:07 AM  
 C:\p05\hanson\hanson\work\91353.dwg

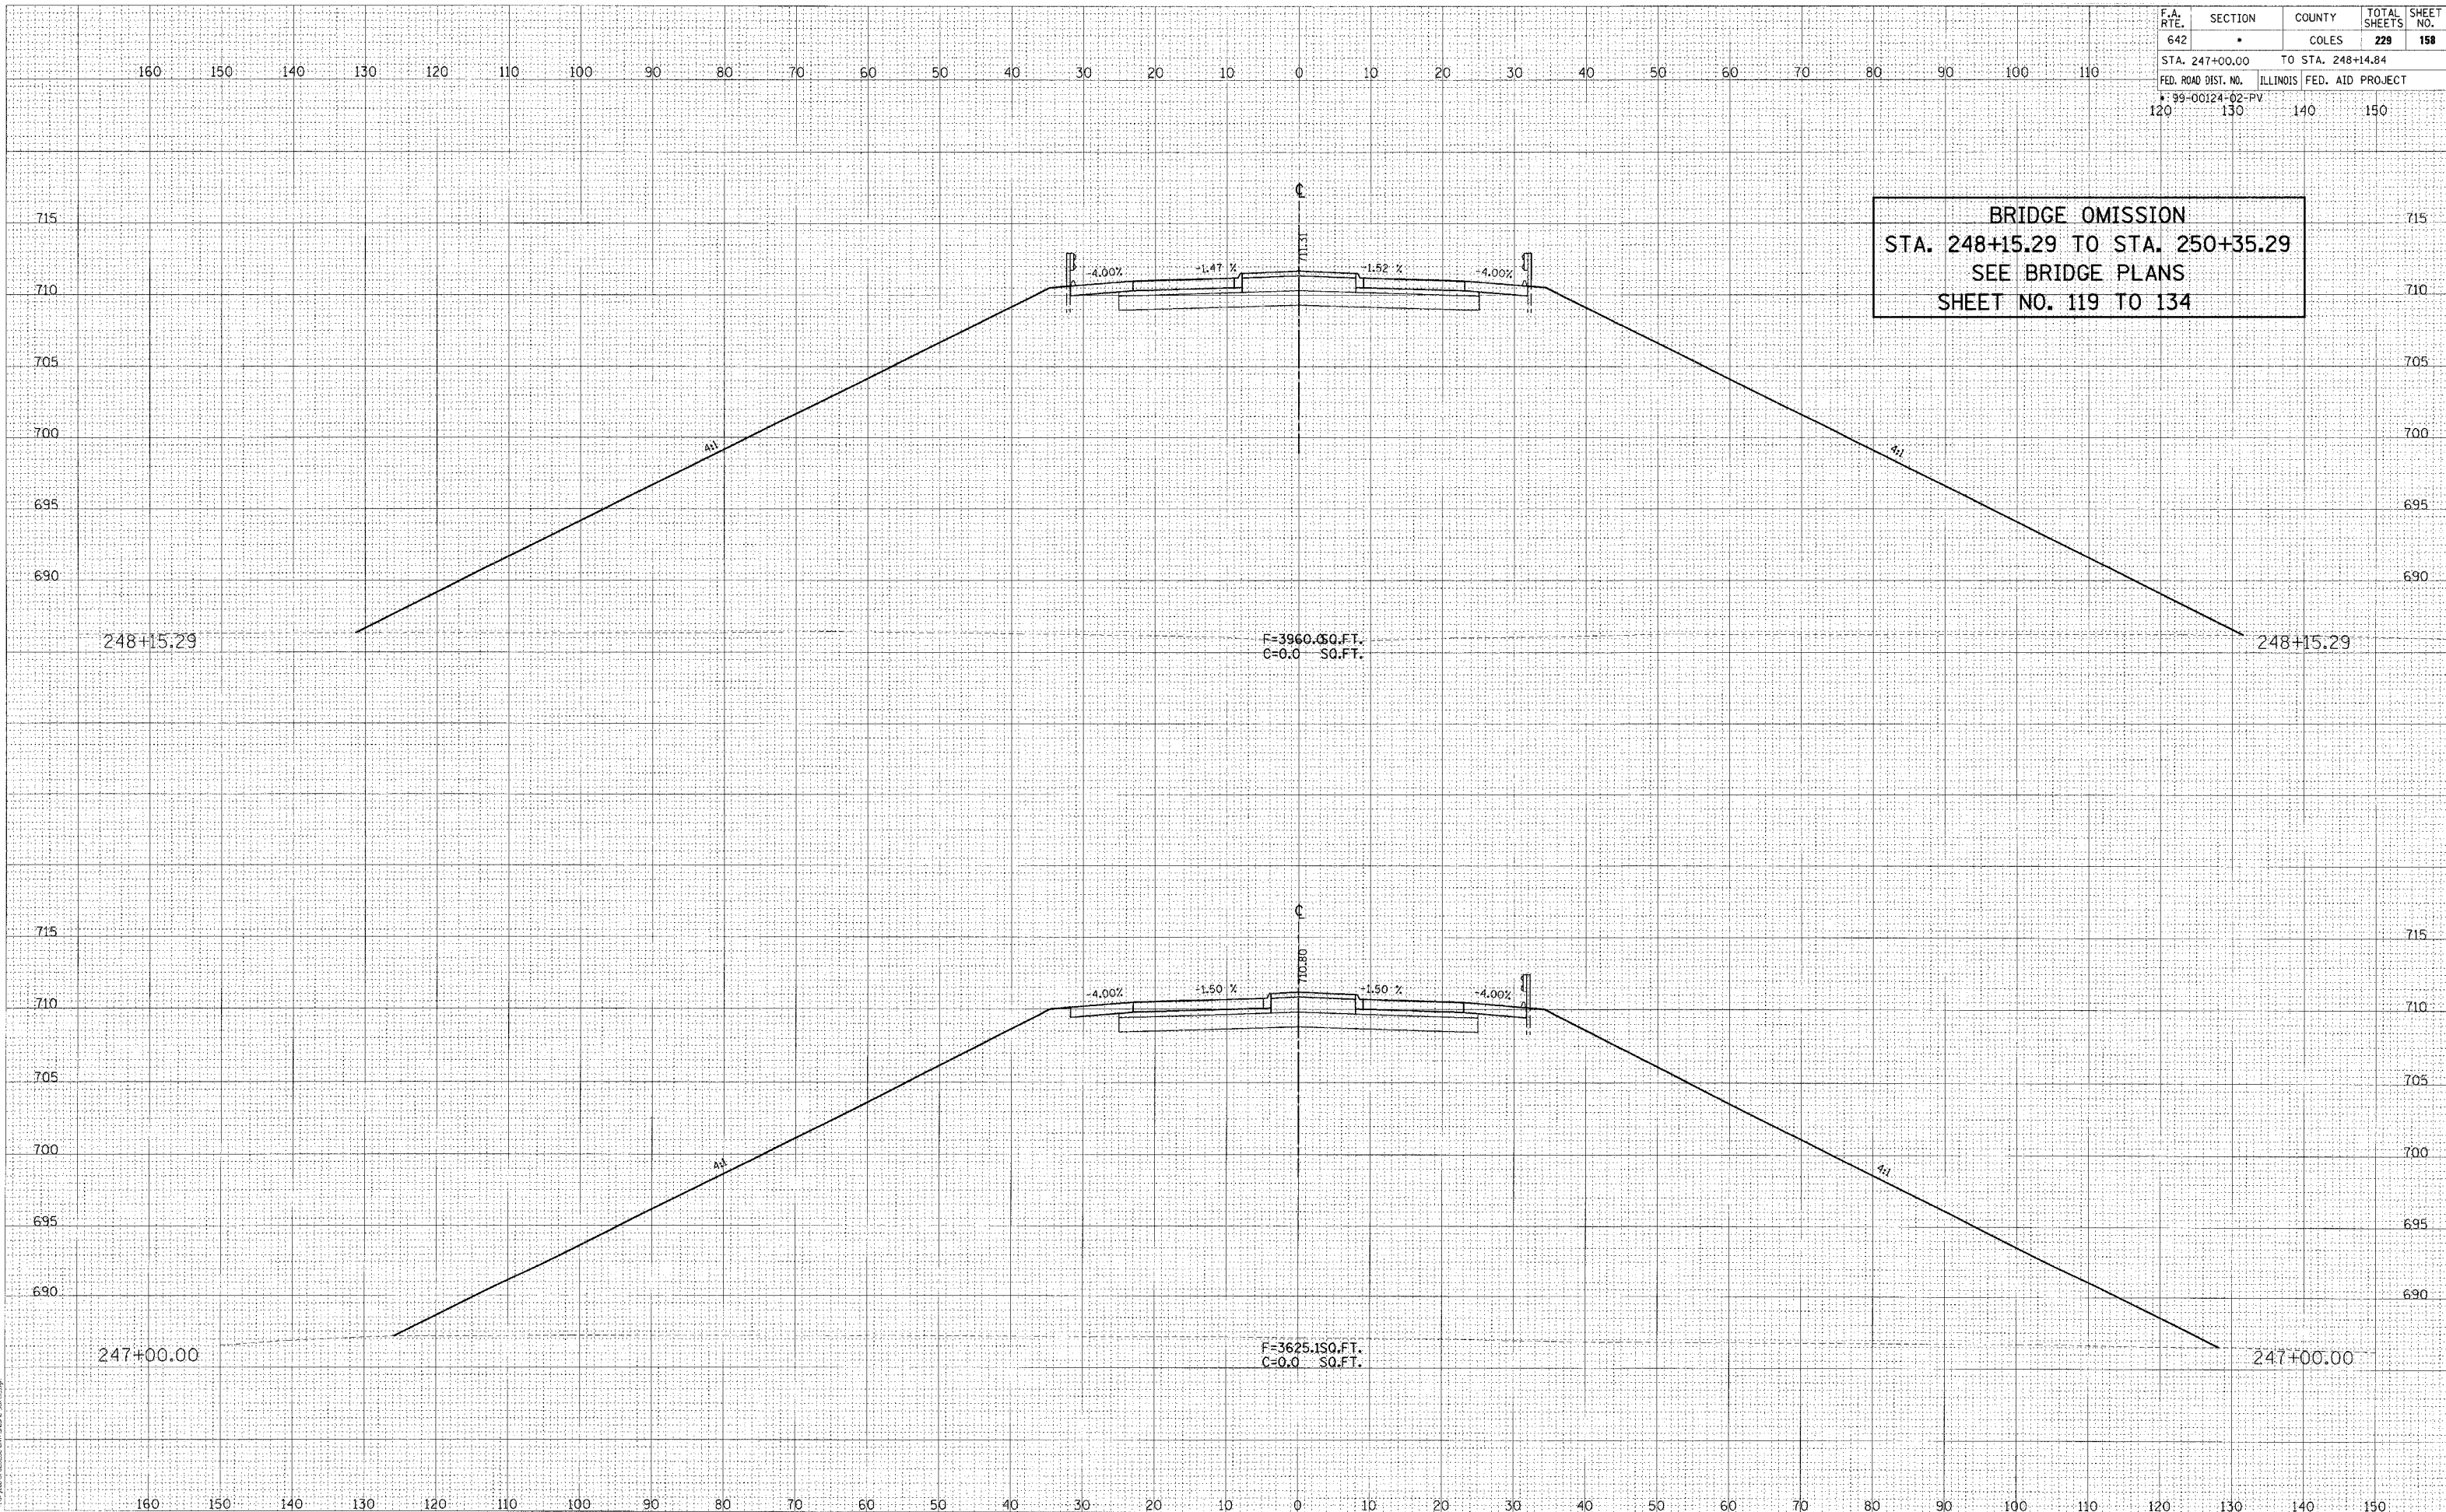

**BRIDGE OMISSION**  
 STA. 248+15.29 TO STA. 248+35.29  
 SEE BRIDGE PLANS  
 SHEET NO. 119 TO 134