


F.A. RTE.	SECTION	COUNTY	TOTAL SHEETS	SHEET NO.
642	•	COLES	229	165
STA. 256+00.00		TO STA. 256+00.00		
FED. ROAD DIST. NO.		ILLINOIS FED. AID PROJECT		
120	130	140	150	

DATE	BY

© Copyright Hanson Professional Services Inc. 2005
HANSON
 Hanson Professional Services Inc.

DATE	BY

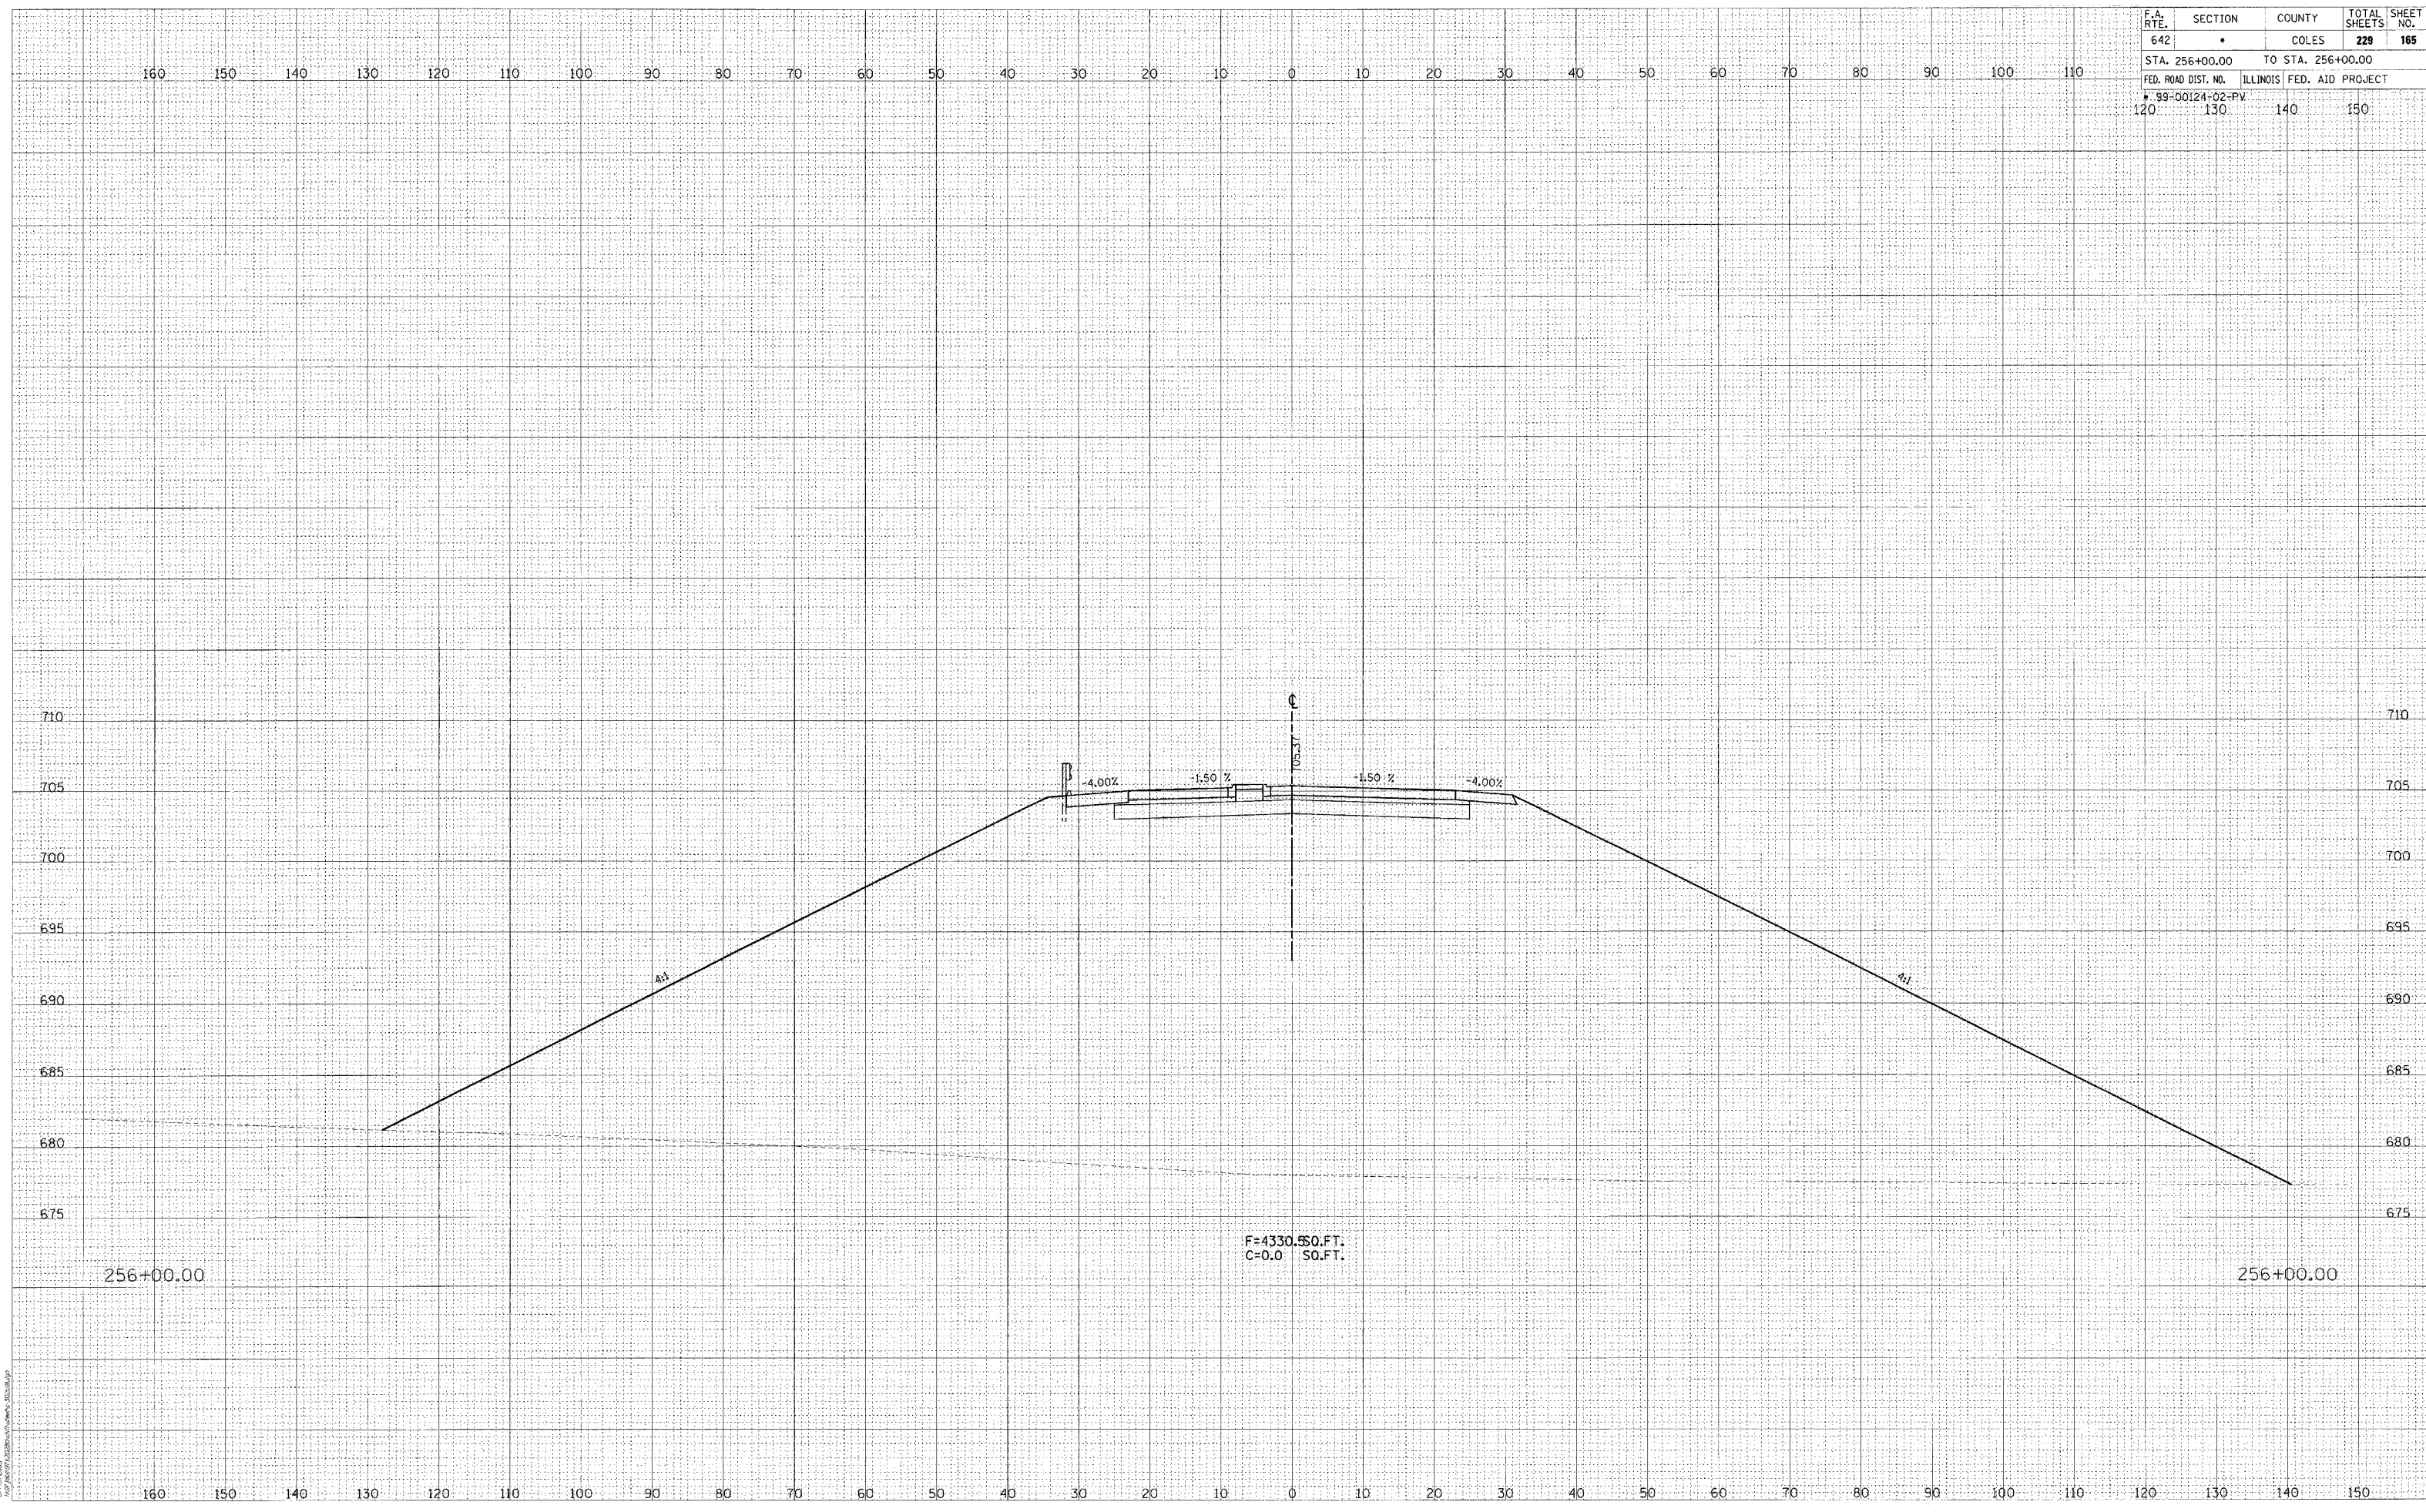

07/17/2005
 11:27:18 AM
 256+00.00