

F.A. RTE. 642	SECTION •	COUNTY COLES	TOTAL SHEETS 228	SHEET NO. 174
STA. 276+79.33		TO STA. 278+00.00		
FED. ROAD DIST. NO. 99-00124-02-PV		ILLINOIS FED. AID PROJECT		

FINAL SURVEY

NO.	DATE	BY


NO. AREAS CHECKED



ORIGINAL SURVEY

NO.	DATE	BY

NO. AREAS CHECKED

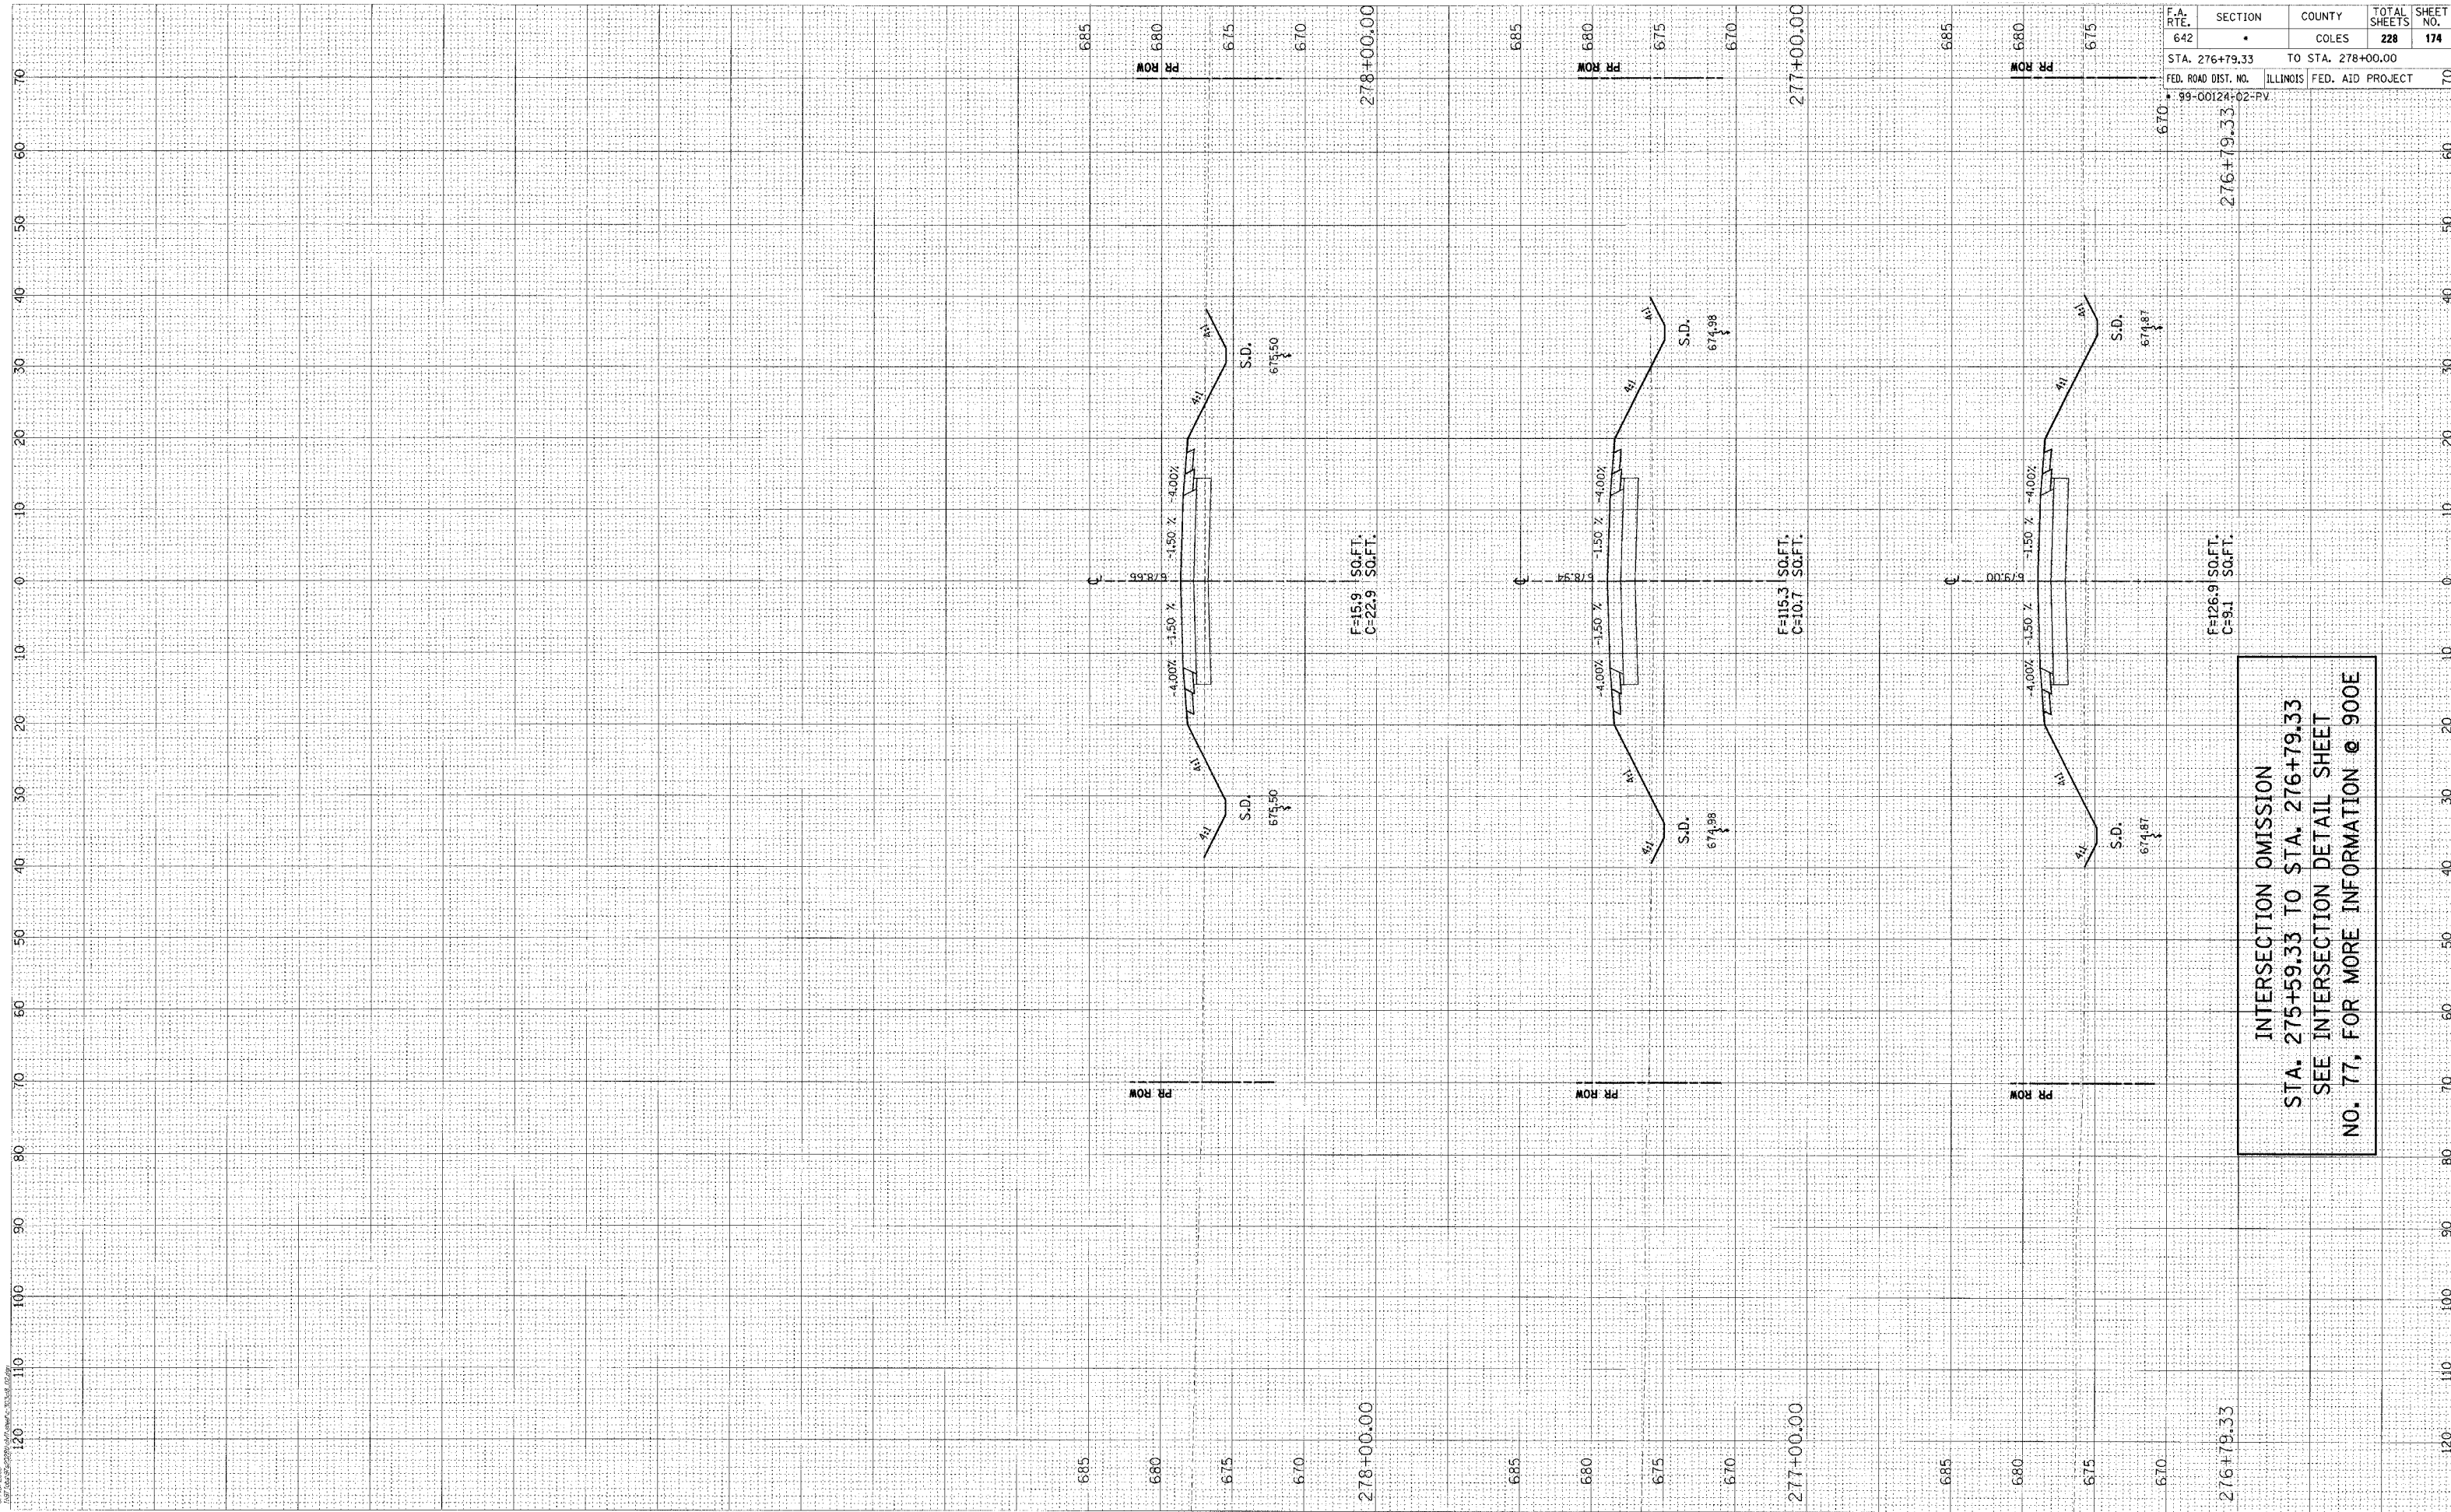

INTERSECTION OMISSION
 STA. 275+59.33 TO STA. 276+79.33
 SEE INTERSECTION DETAIL SHEET
 NO. 77, FOR MORE INFORMATION @ 900E