


F.A. RTE.	SECTION	COUNTY	TOTAL SHEETS	SHEET NO.
642	•	COLES	229	198
STA. 44+00.00		TO STA. 46+00.00		
FED. ROAD DIST. NO.		ILLINOIS	FED. AID PROJECT	
• 99-00124-02-PV				

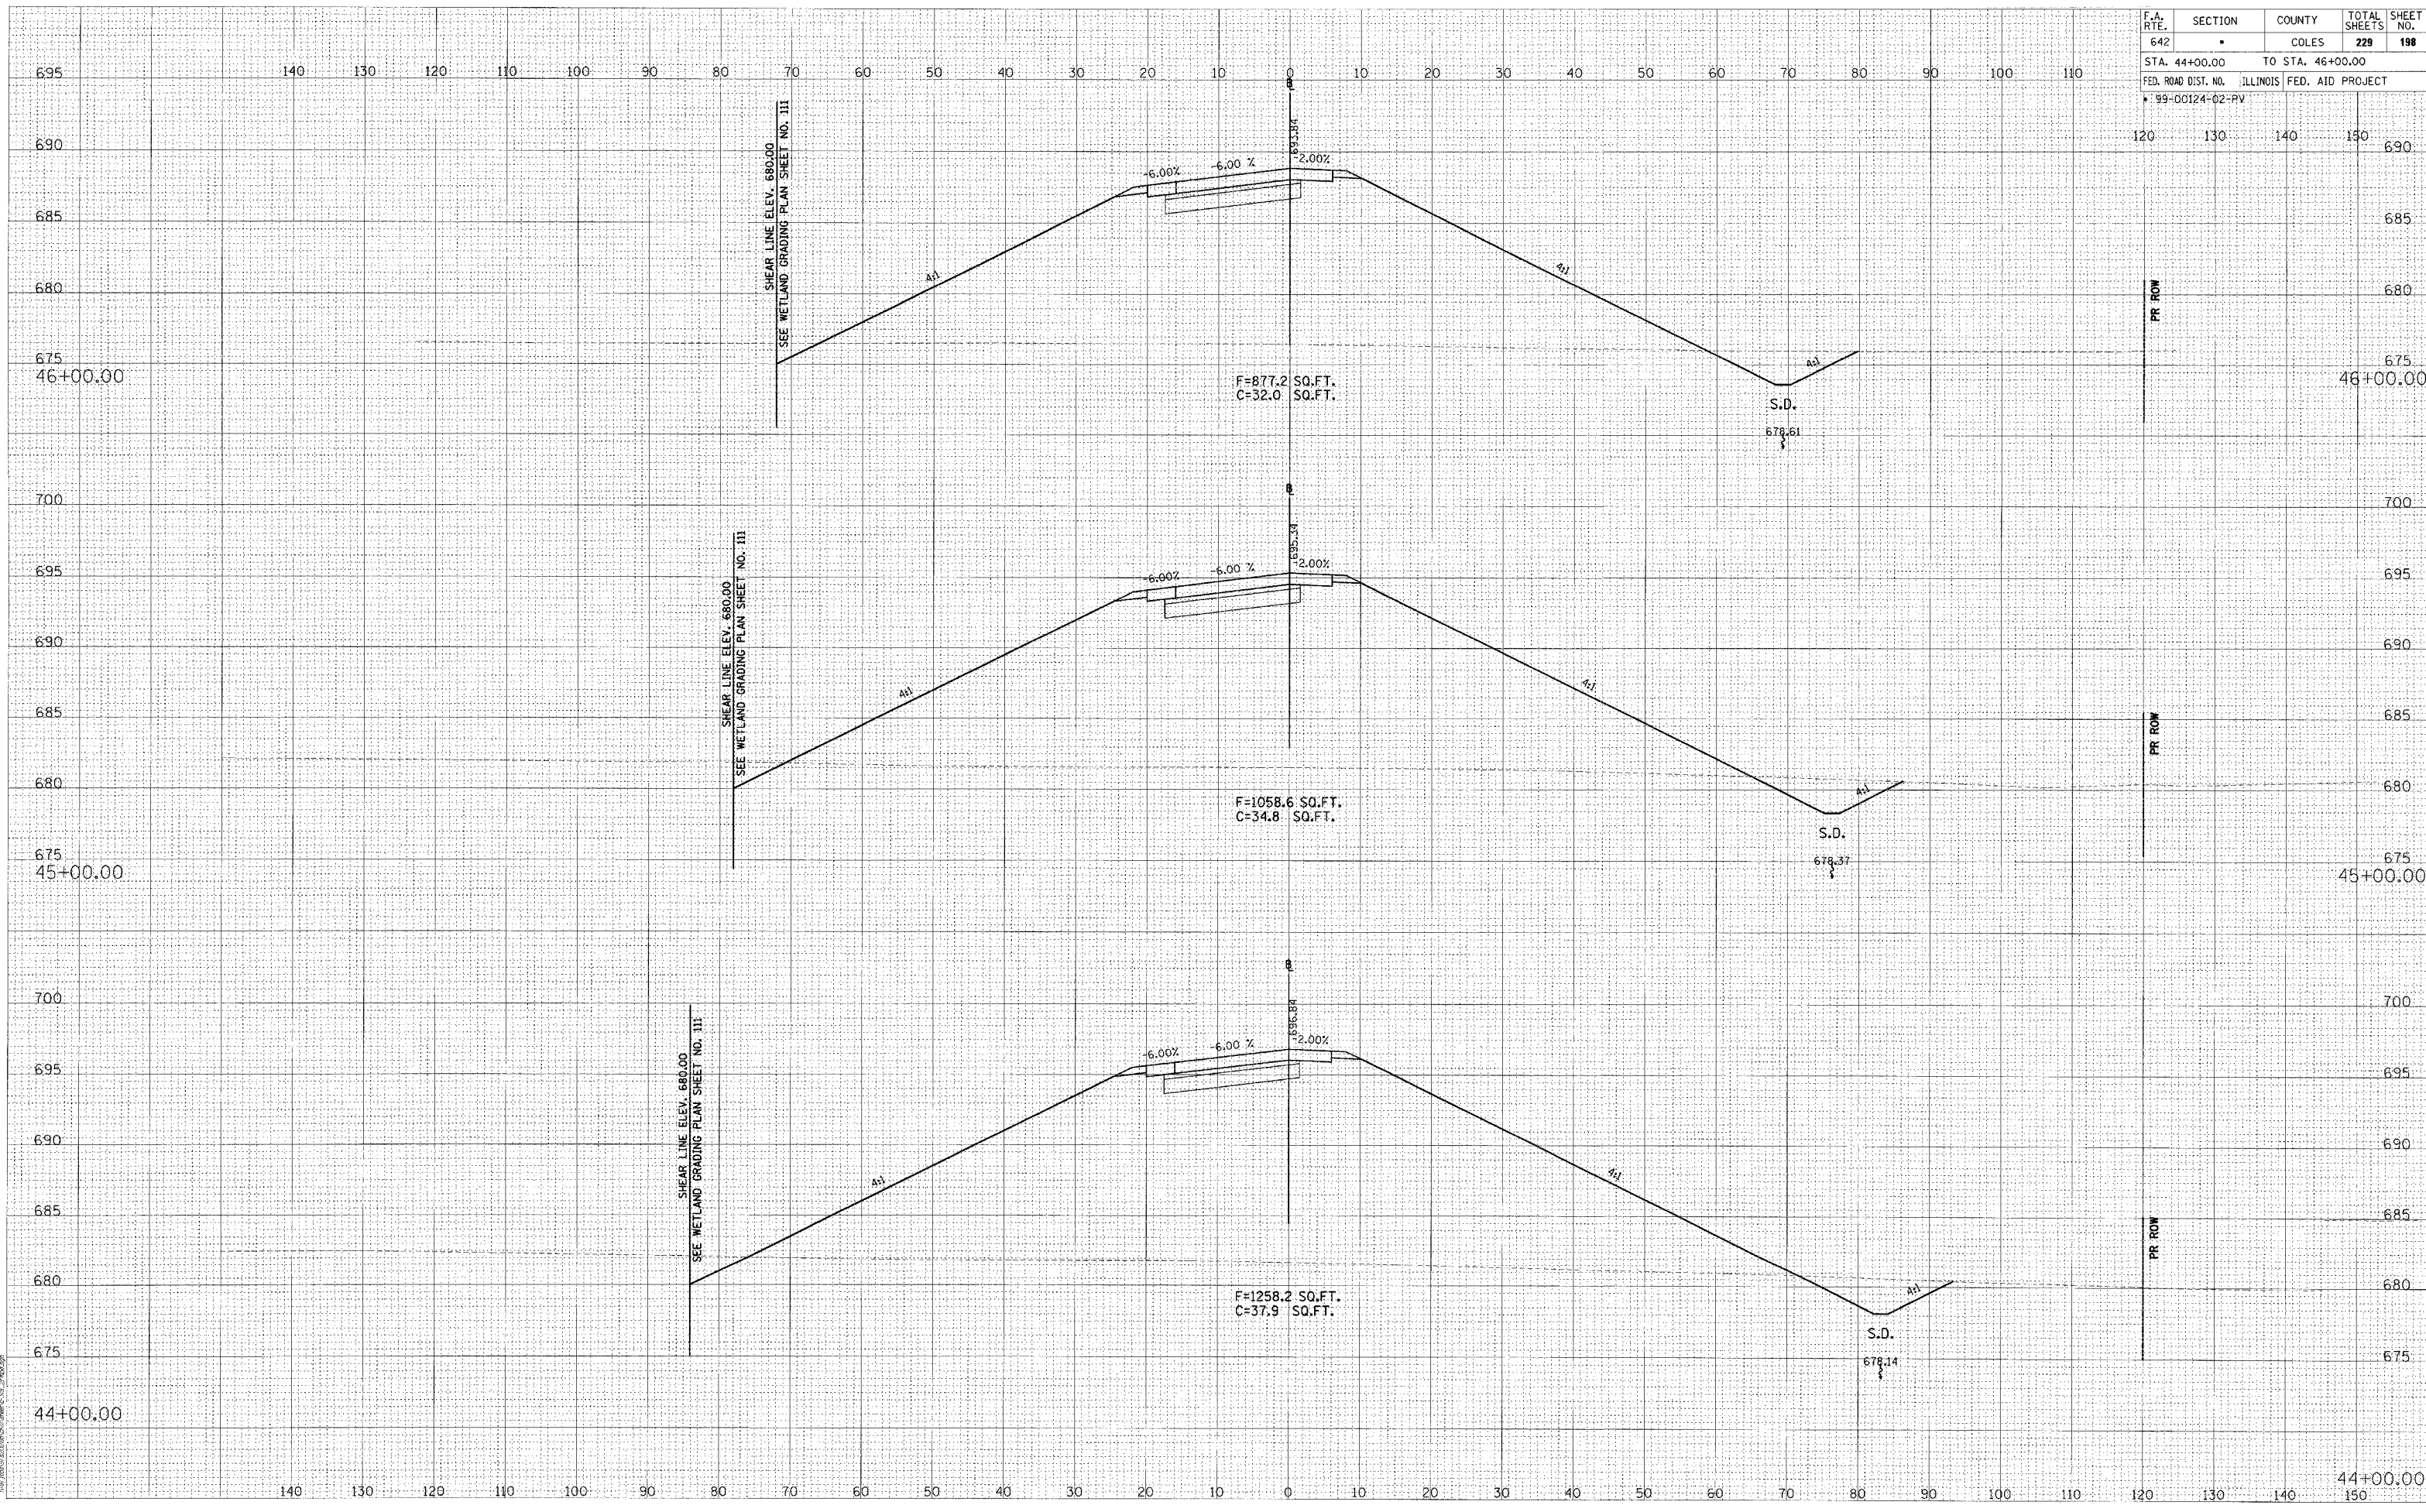

BY	DATE

FINAL SURVEY	SURVEYED	PLOTTED	TEMPLATE	NO. 7 BOOK	AREAS CHECKED

© Copyright Hanson Professional Services Inc. 2005
HANSON
 Hanson Professional Services Inc.

BY	DATE

ORIGINAL SURVEY	SURVEYED	PLOTTED	TEMPLATE	NO. 7 BOOK	AREAS CHECKED