


F.A. RTE.	SECTION	COUNTY	TOTAL SHEETS	SHEET NO.
642	•	COLES	229	210
STA. 59+00.00		TO STA. 62+00.00		
FED. ROAD DIST. NO.		ILLINOIS FED. AID PROJECT		
• 99-00124-02-PV				

FINAL SURVEY	DATE
NO. _____	
NO. _____	
NO. _____	
NO. _____	

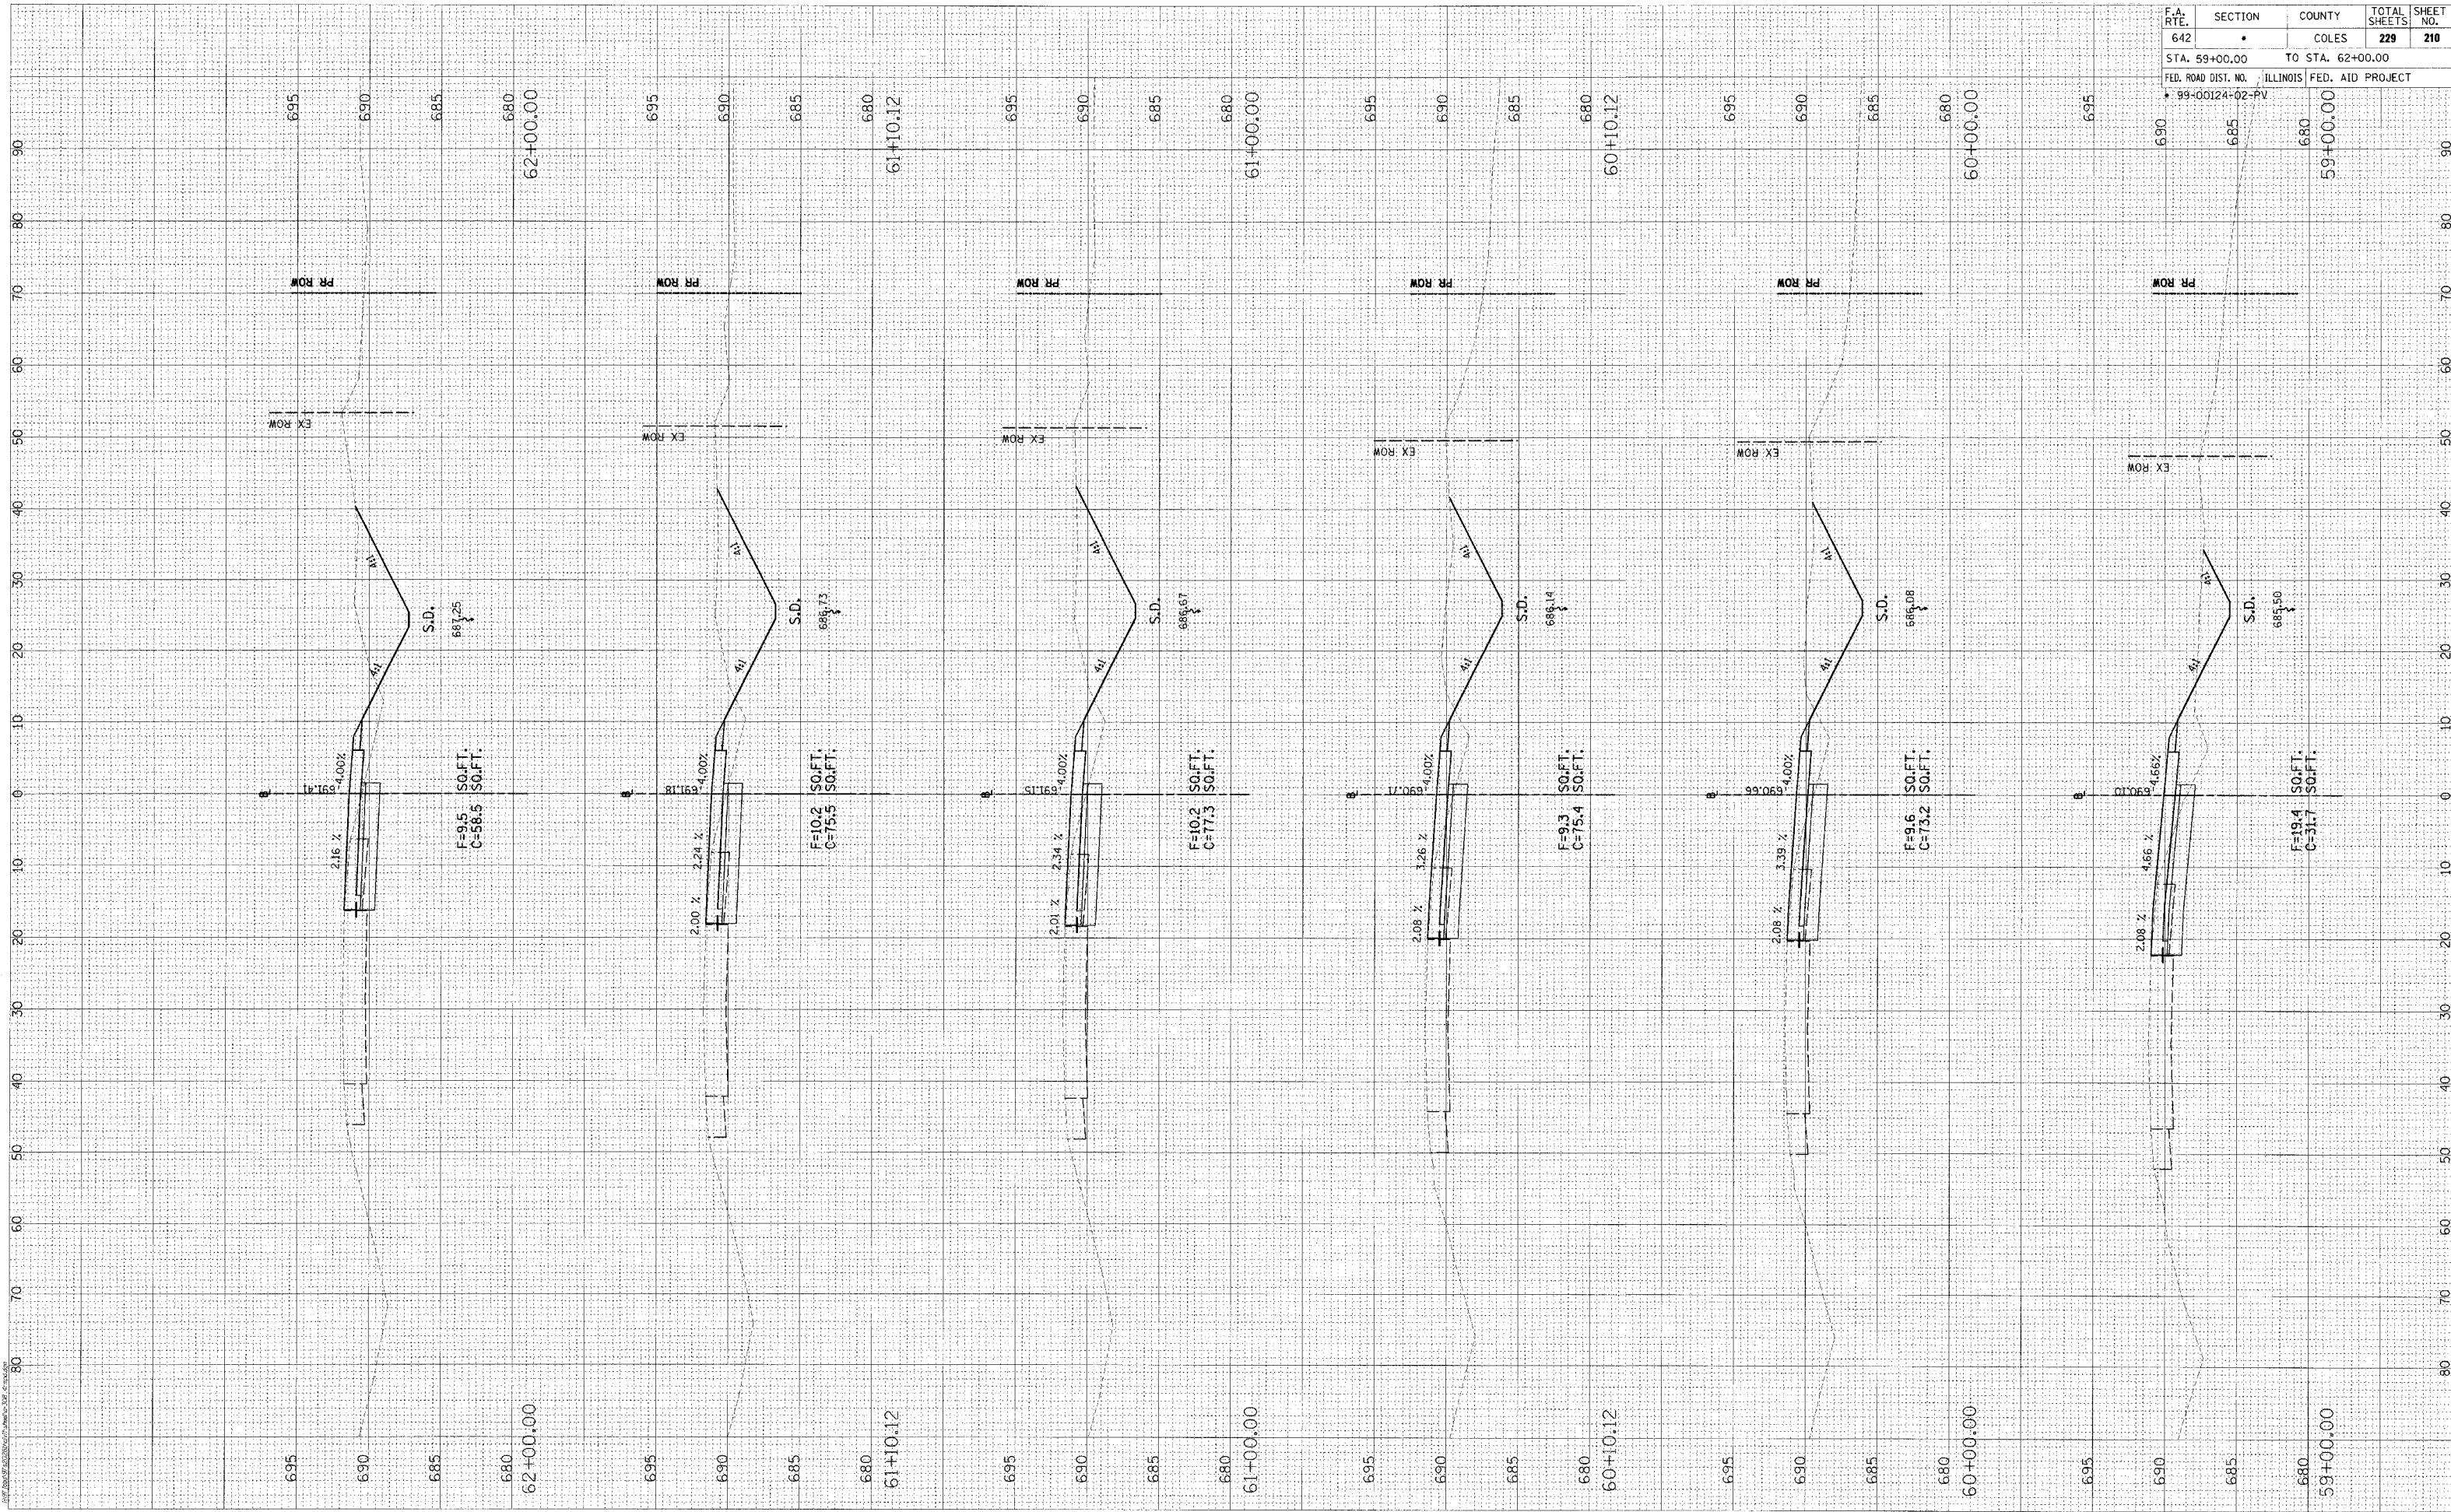

ORIGINAL SURVEY	DATE
NO. _____	
NO. _____	
NO. _____	
NO. _____	



