


LOCATION #1  
FAP 2936 (OLD US 51)  
PULASKI COUNTY  
TYPICAL SECTION  
NOT TO SCALE

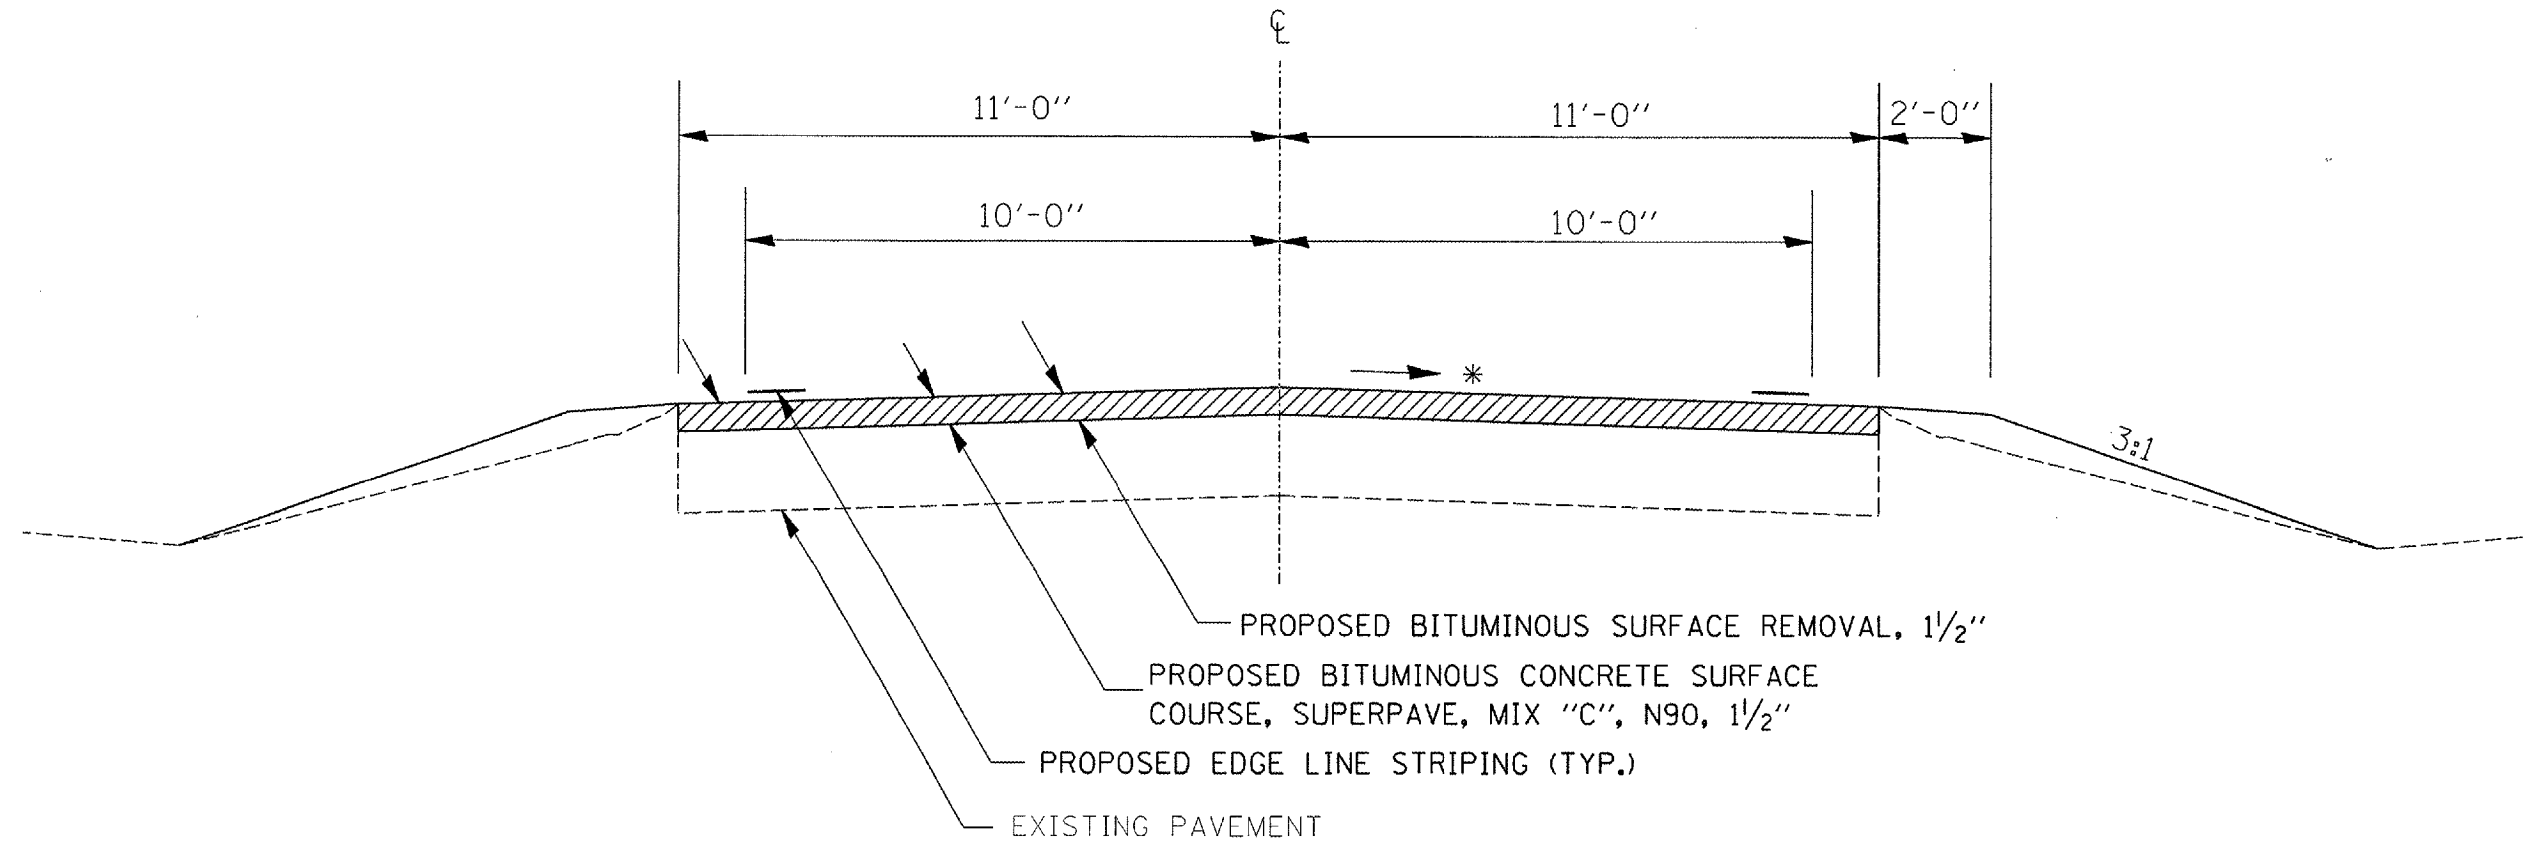

TO BE USED:

STA. 751+00 TO STA. 768+00

\* MATCH EXISTING SLOPE RT & LT