


LOCATION #2
 FAS 1911 (OLD US 51)
 JACKSON COUNTY
 TYPICAL SECTION
 NOT TO SCALE

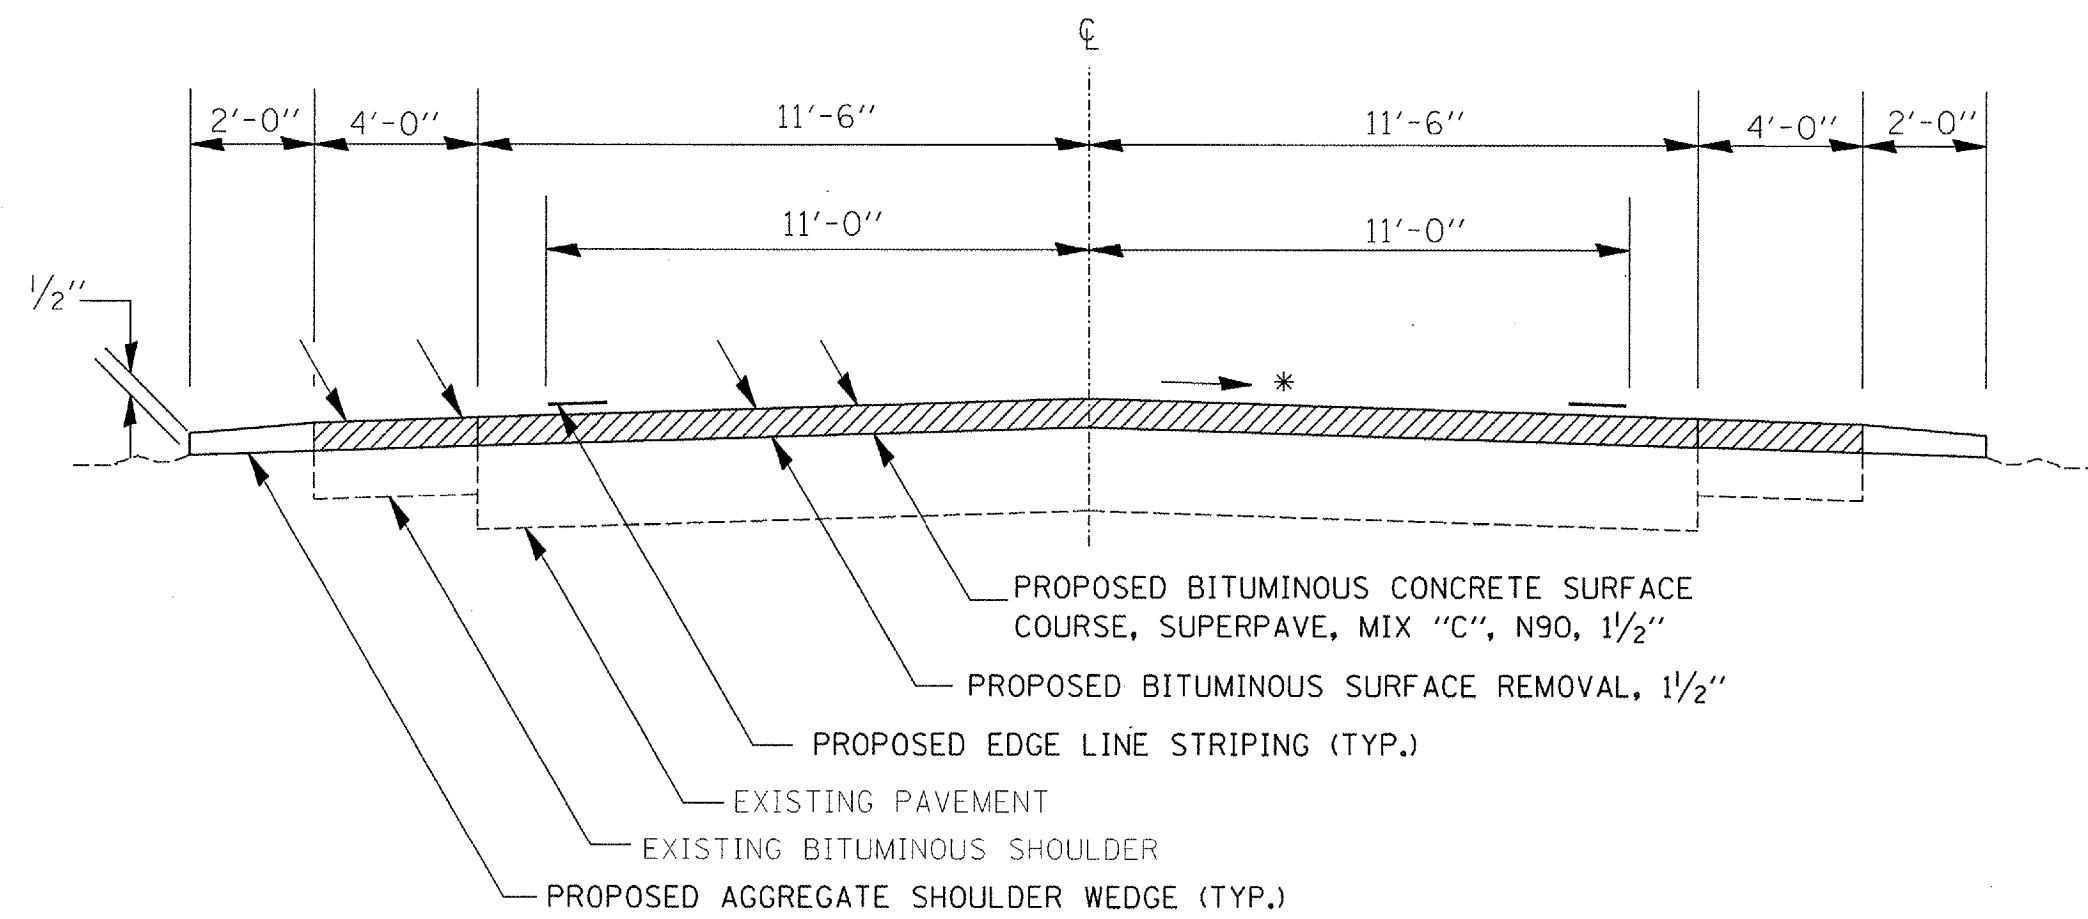

TO BE USED:

STA. 417+40 TO STA. 417+60

* MATCH EXISTING SLOPE RT & LT