


LOCATION #2
FAS 1911 (OLD US 51)
JACKSON COUNTY
TYPICAL SECTION
NOT TO SCALE

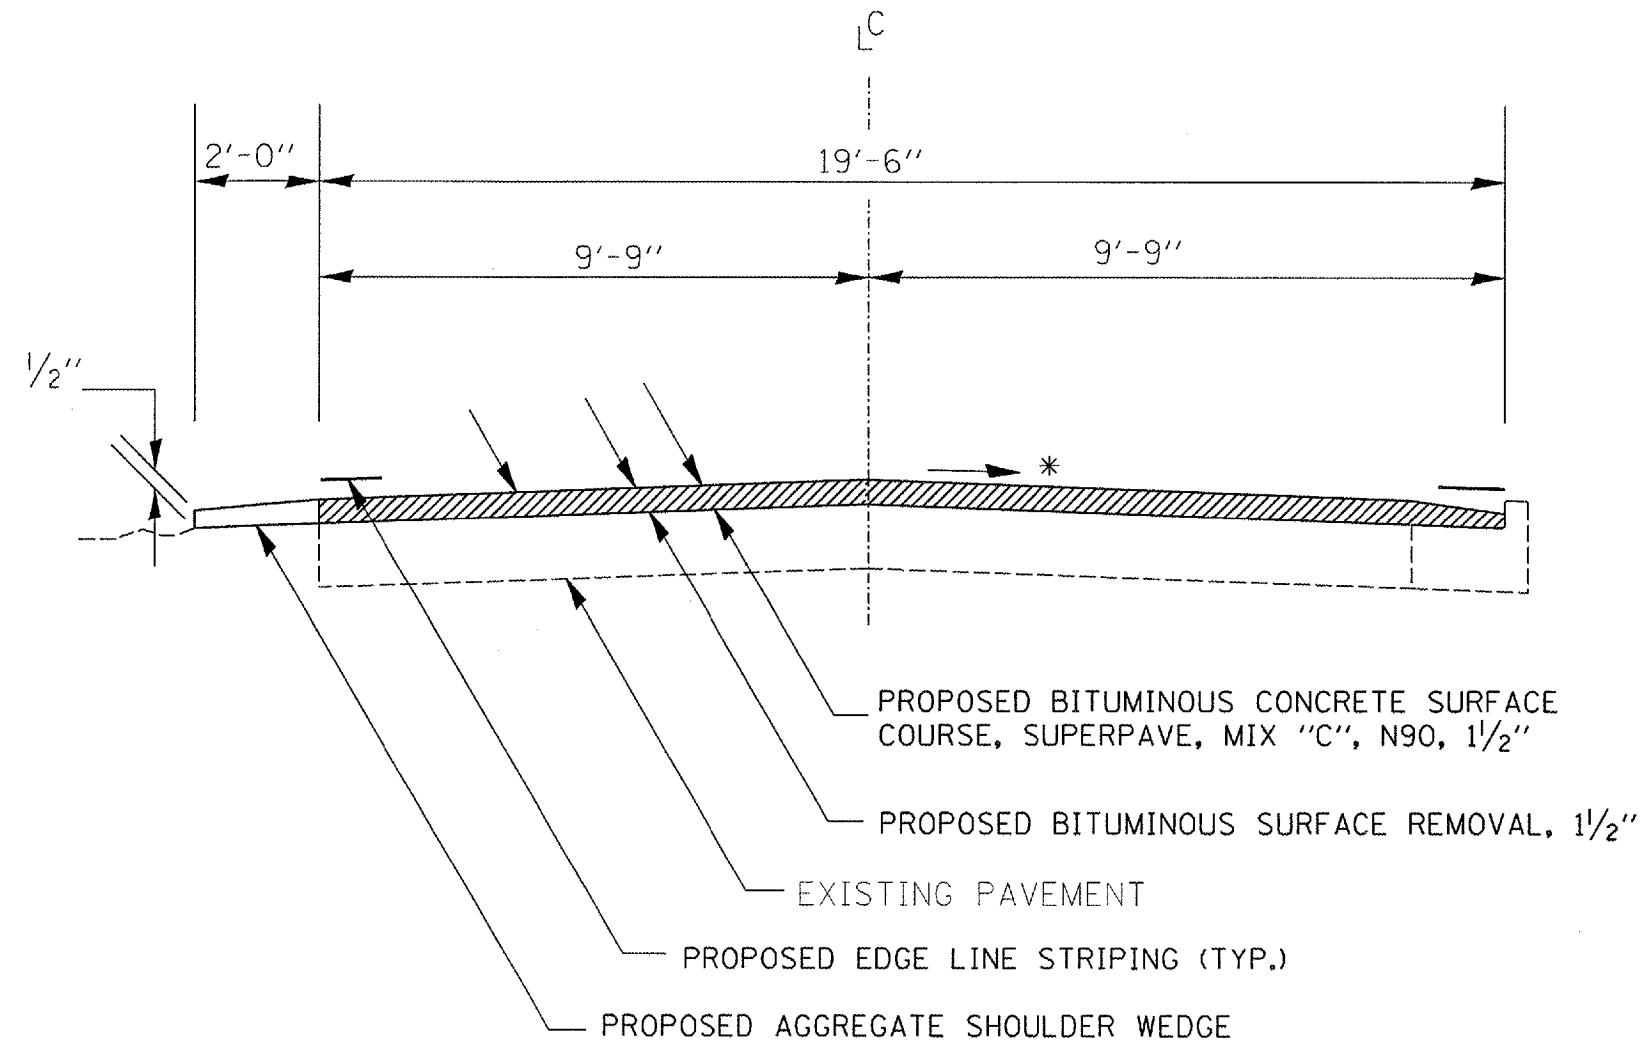

* MATCH EXISTING SLOPE RT & LT

TO BE USED:
STA. 462+87 TO STA. 467+57