


LOCATION #4
FAP 2936 (OLD US 51)
PULASKI COUNTY
TYPICAL SECTION
NOT TO SCALE

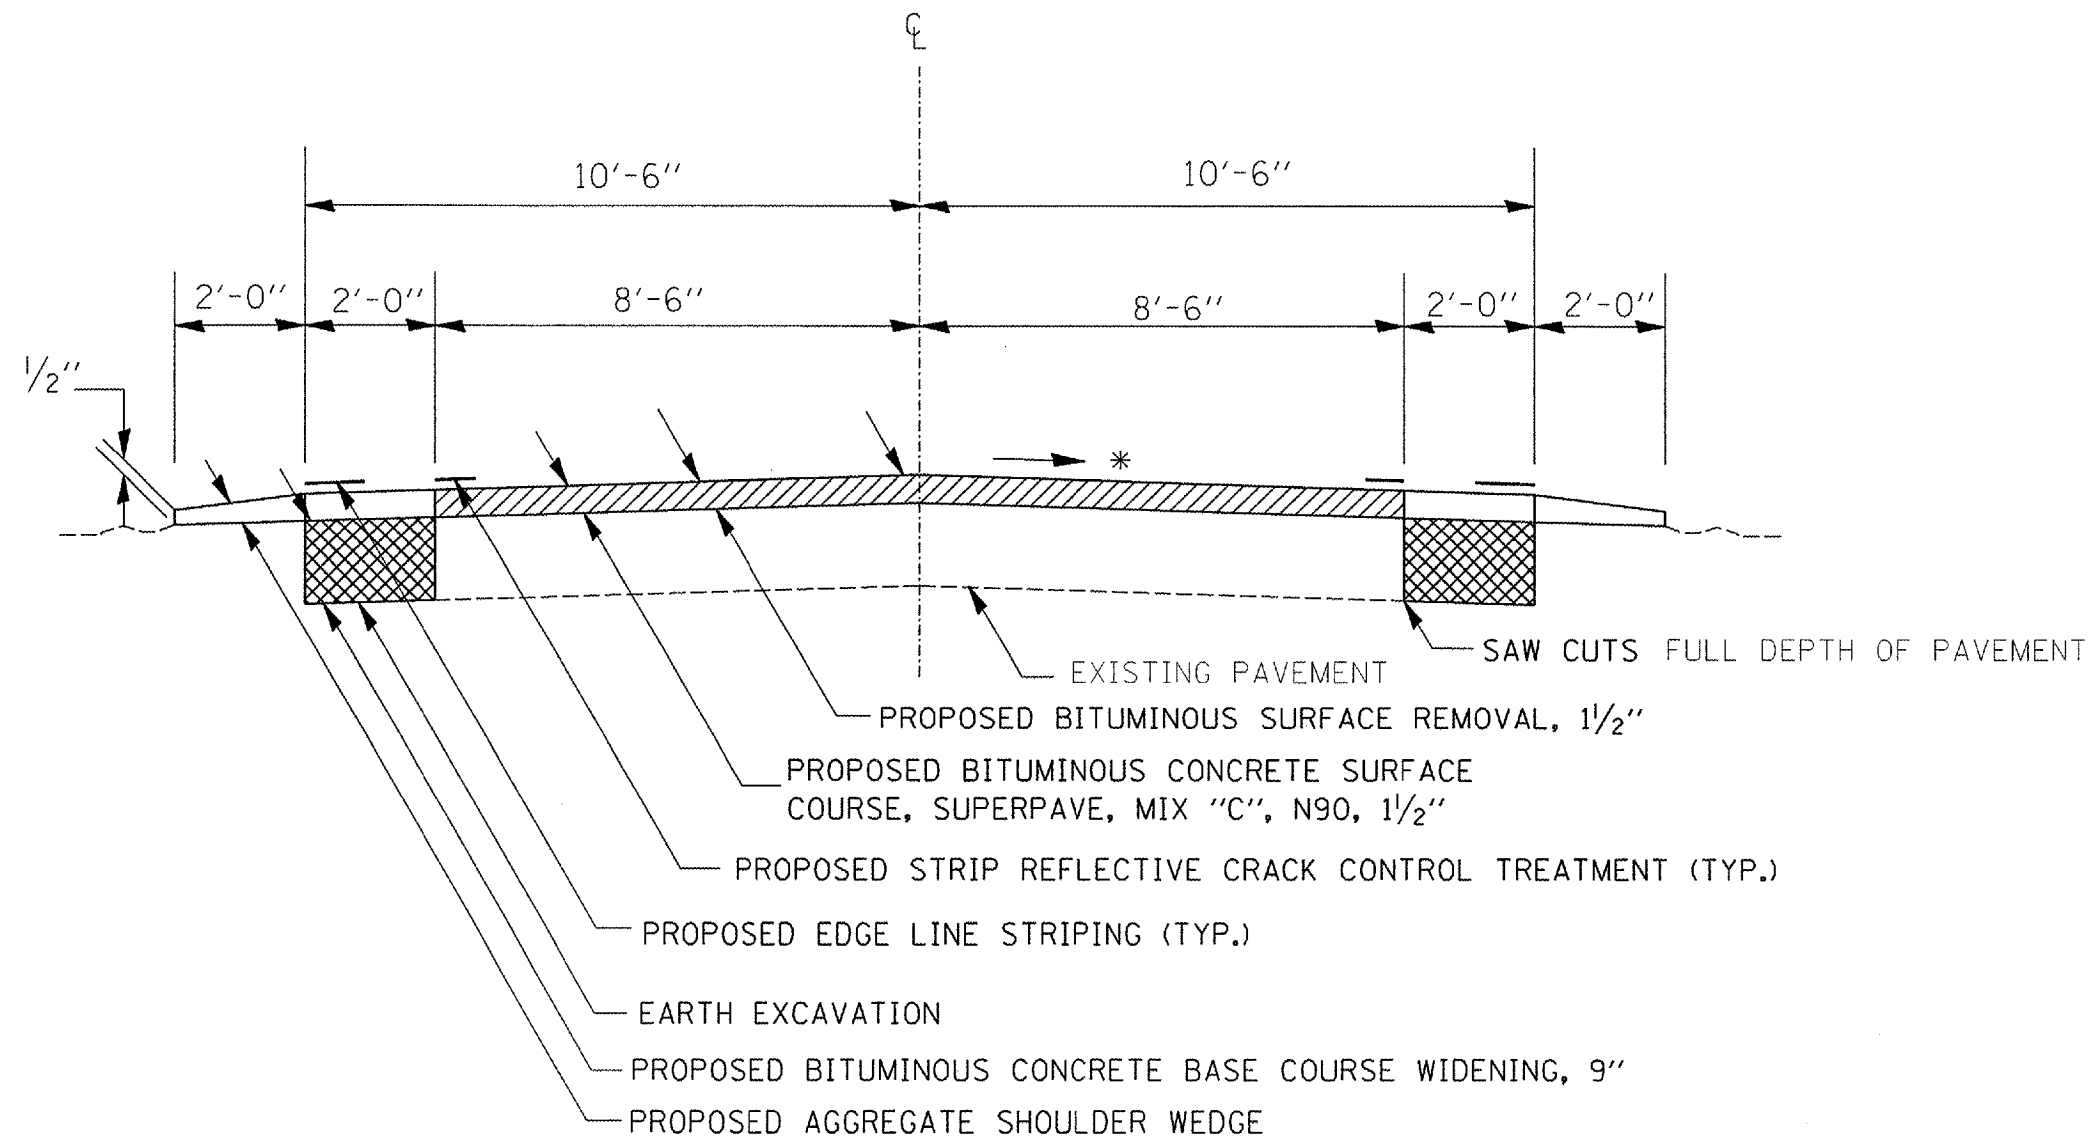

TO BE USED:

* MATCH EXISTING SLOPE RT & LT

STA. 980+86 TO STA. 1014+86