


DATE	
BY	
FINAL SURVEY	
NOTED	
PLOTTED	
AREAS CHECKED	
NO.	

DATE	
BY	
ORIGINAL SURVEY	
NOTED	
PLOTTED	
AREAS CHECKED	
NO.	

PLOT SCALE: 1/8" = 1'-0"
 ...\\c:\cross_sections\REDGATE-PXS.DGN
 USER NAME = mcoleman
 PLOT DATE = 11/22/2011

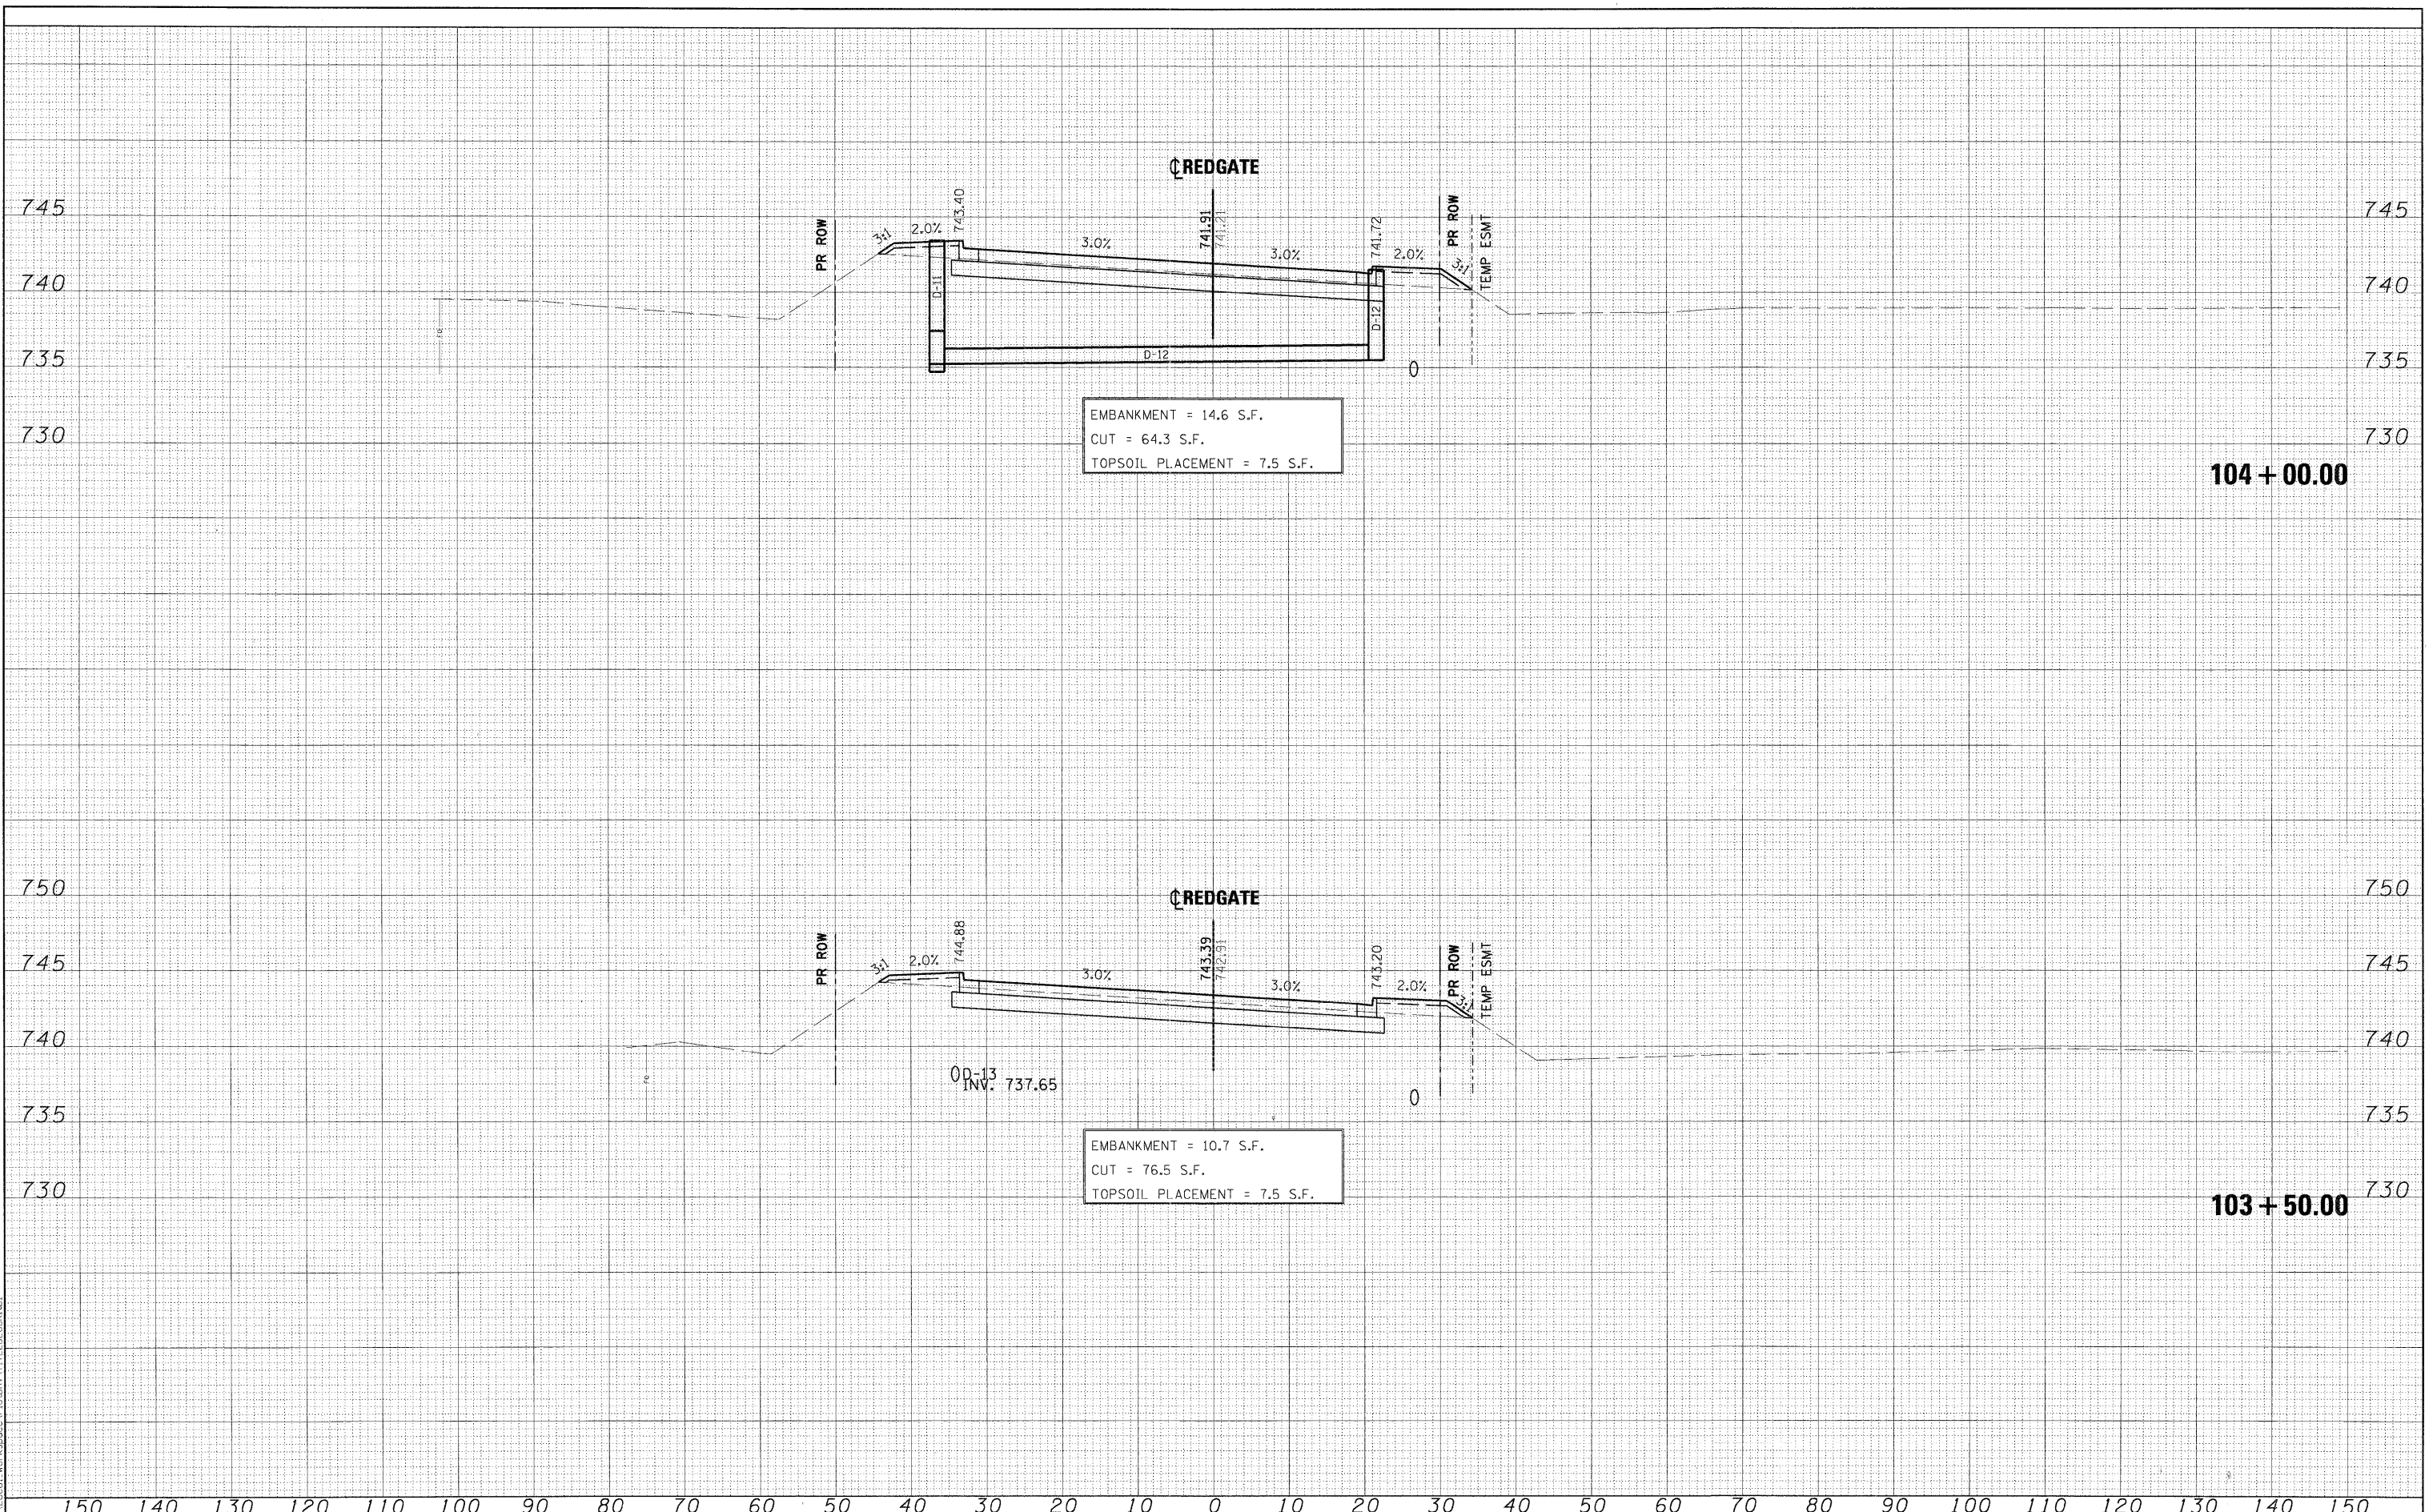

EMBANKMENT = 14.6 S.F.
 CUT = 64.3 S.F.
 TOPSOIL PLACEMENT = 7.5 S.F.

EMBANKMENT = 10.7 S.F.
 CUT = 76.5 S.F.
 TOPSOIL PLACEMENT = 7.5 S.F.