



MEDIAN REMOVAL
STA 4998 + 96.00 TO STA 5001 + 88.50

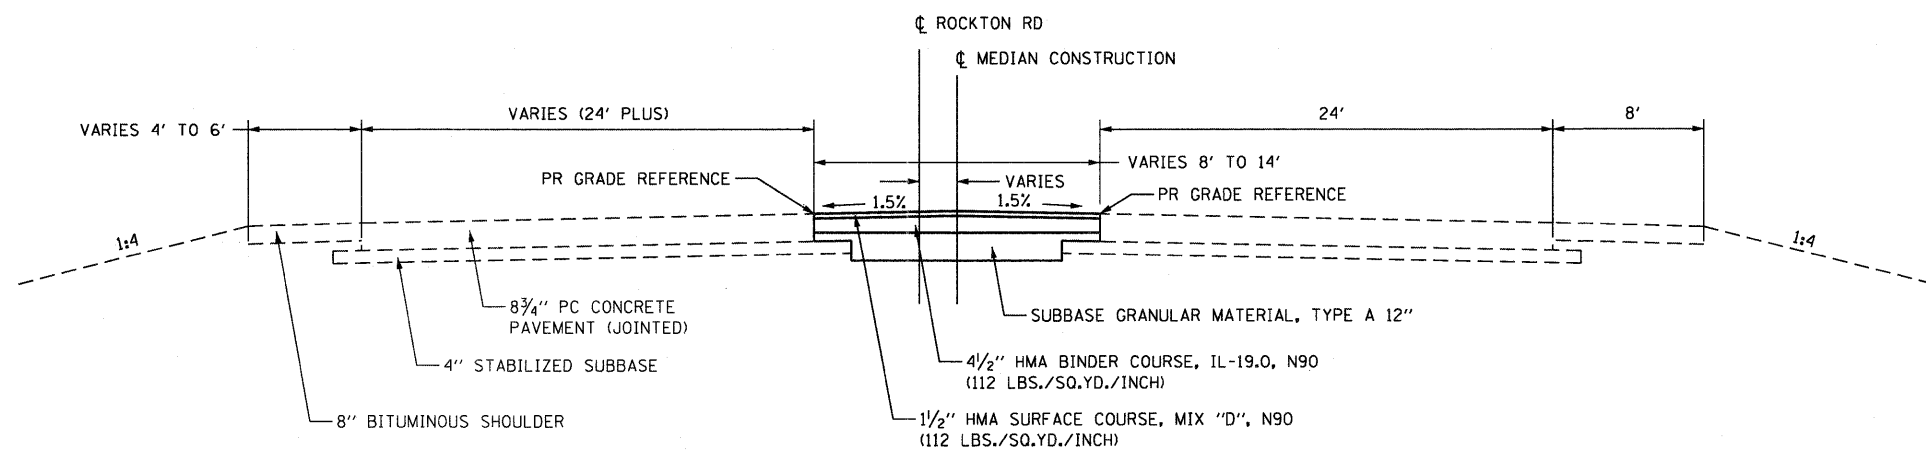

RESURFACE MEDIAN
STA 4998 + 96.00 TO STA 5001 + 88.50

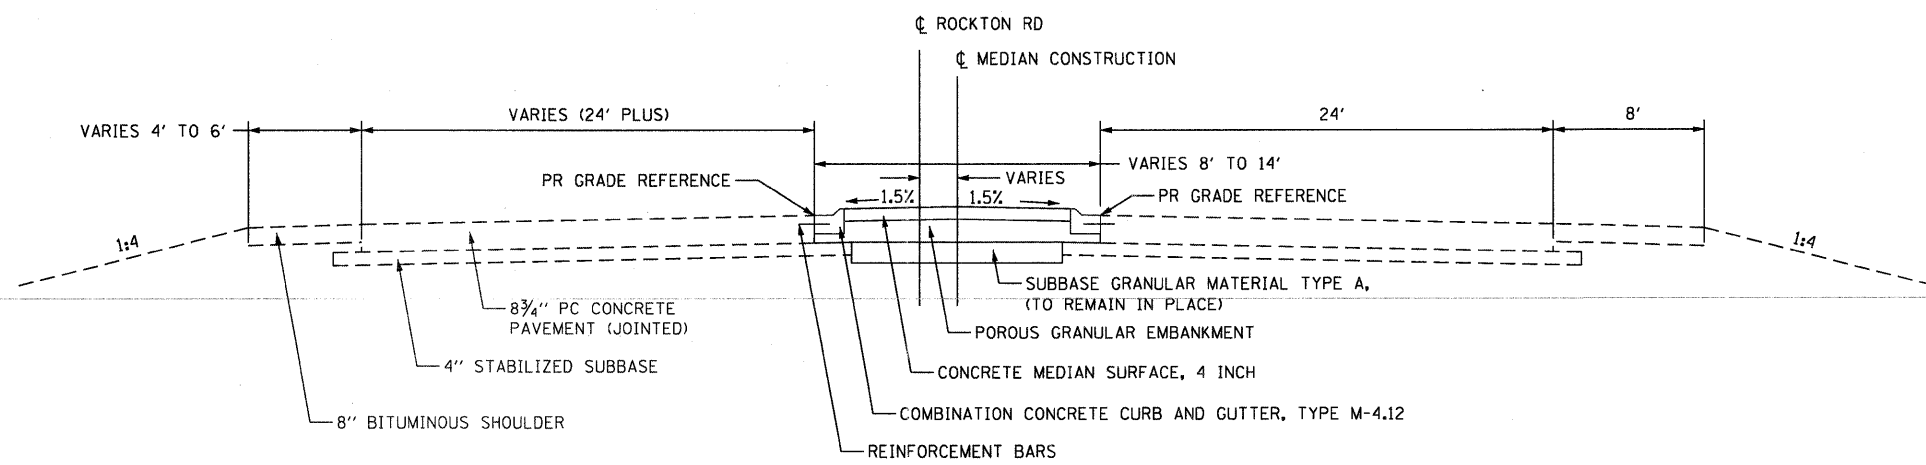

MEDIAN RECONSTRUCTION
STA 4998 + 96.00 TO STA 5001 + 88.50