


DATE	
BY	
ORIGINAL SURVEY	
PLOTTED	
TEMPLATE	
NOTE BOOK	
AREAS CHECKED	
NO.	

DATE	
BY	
ORIGINAL SURVEY	
PLOTTED	
TEMPLATE	
NOTE BOOK	
AREAS CHECKED	
NO.	

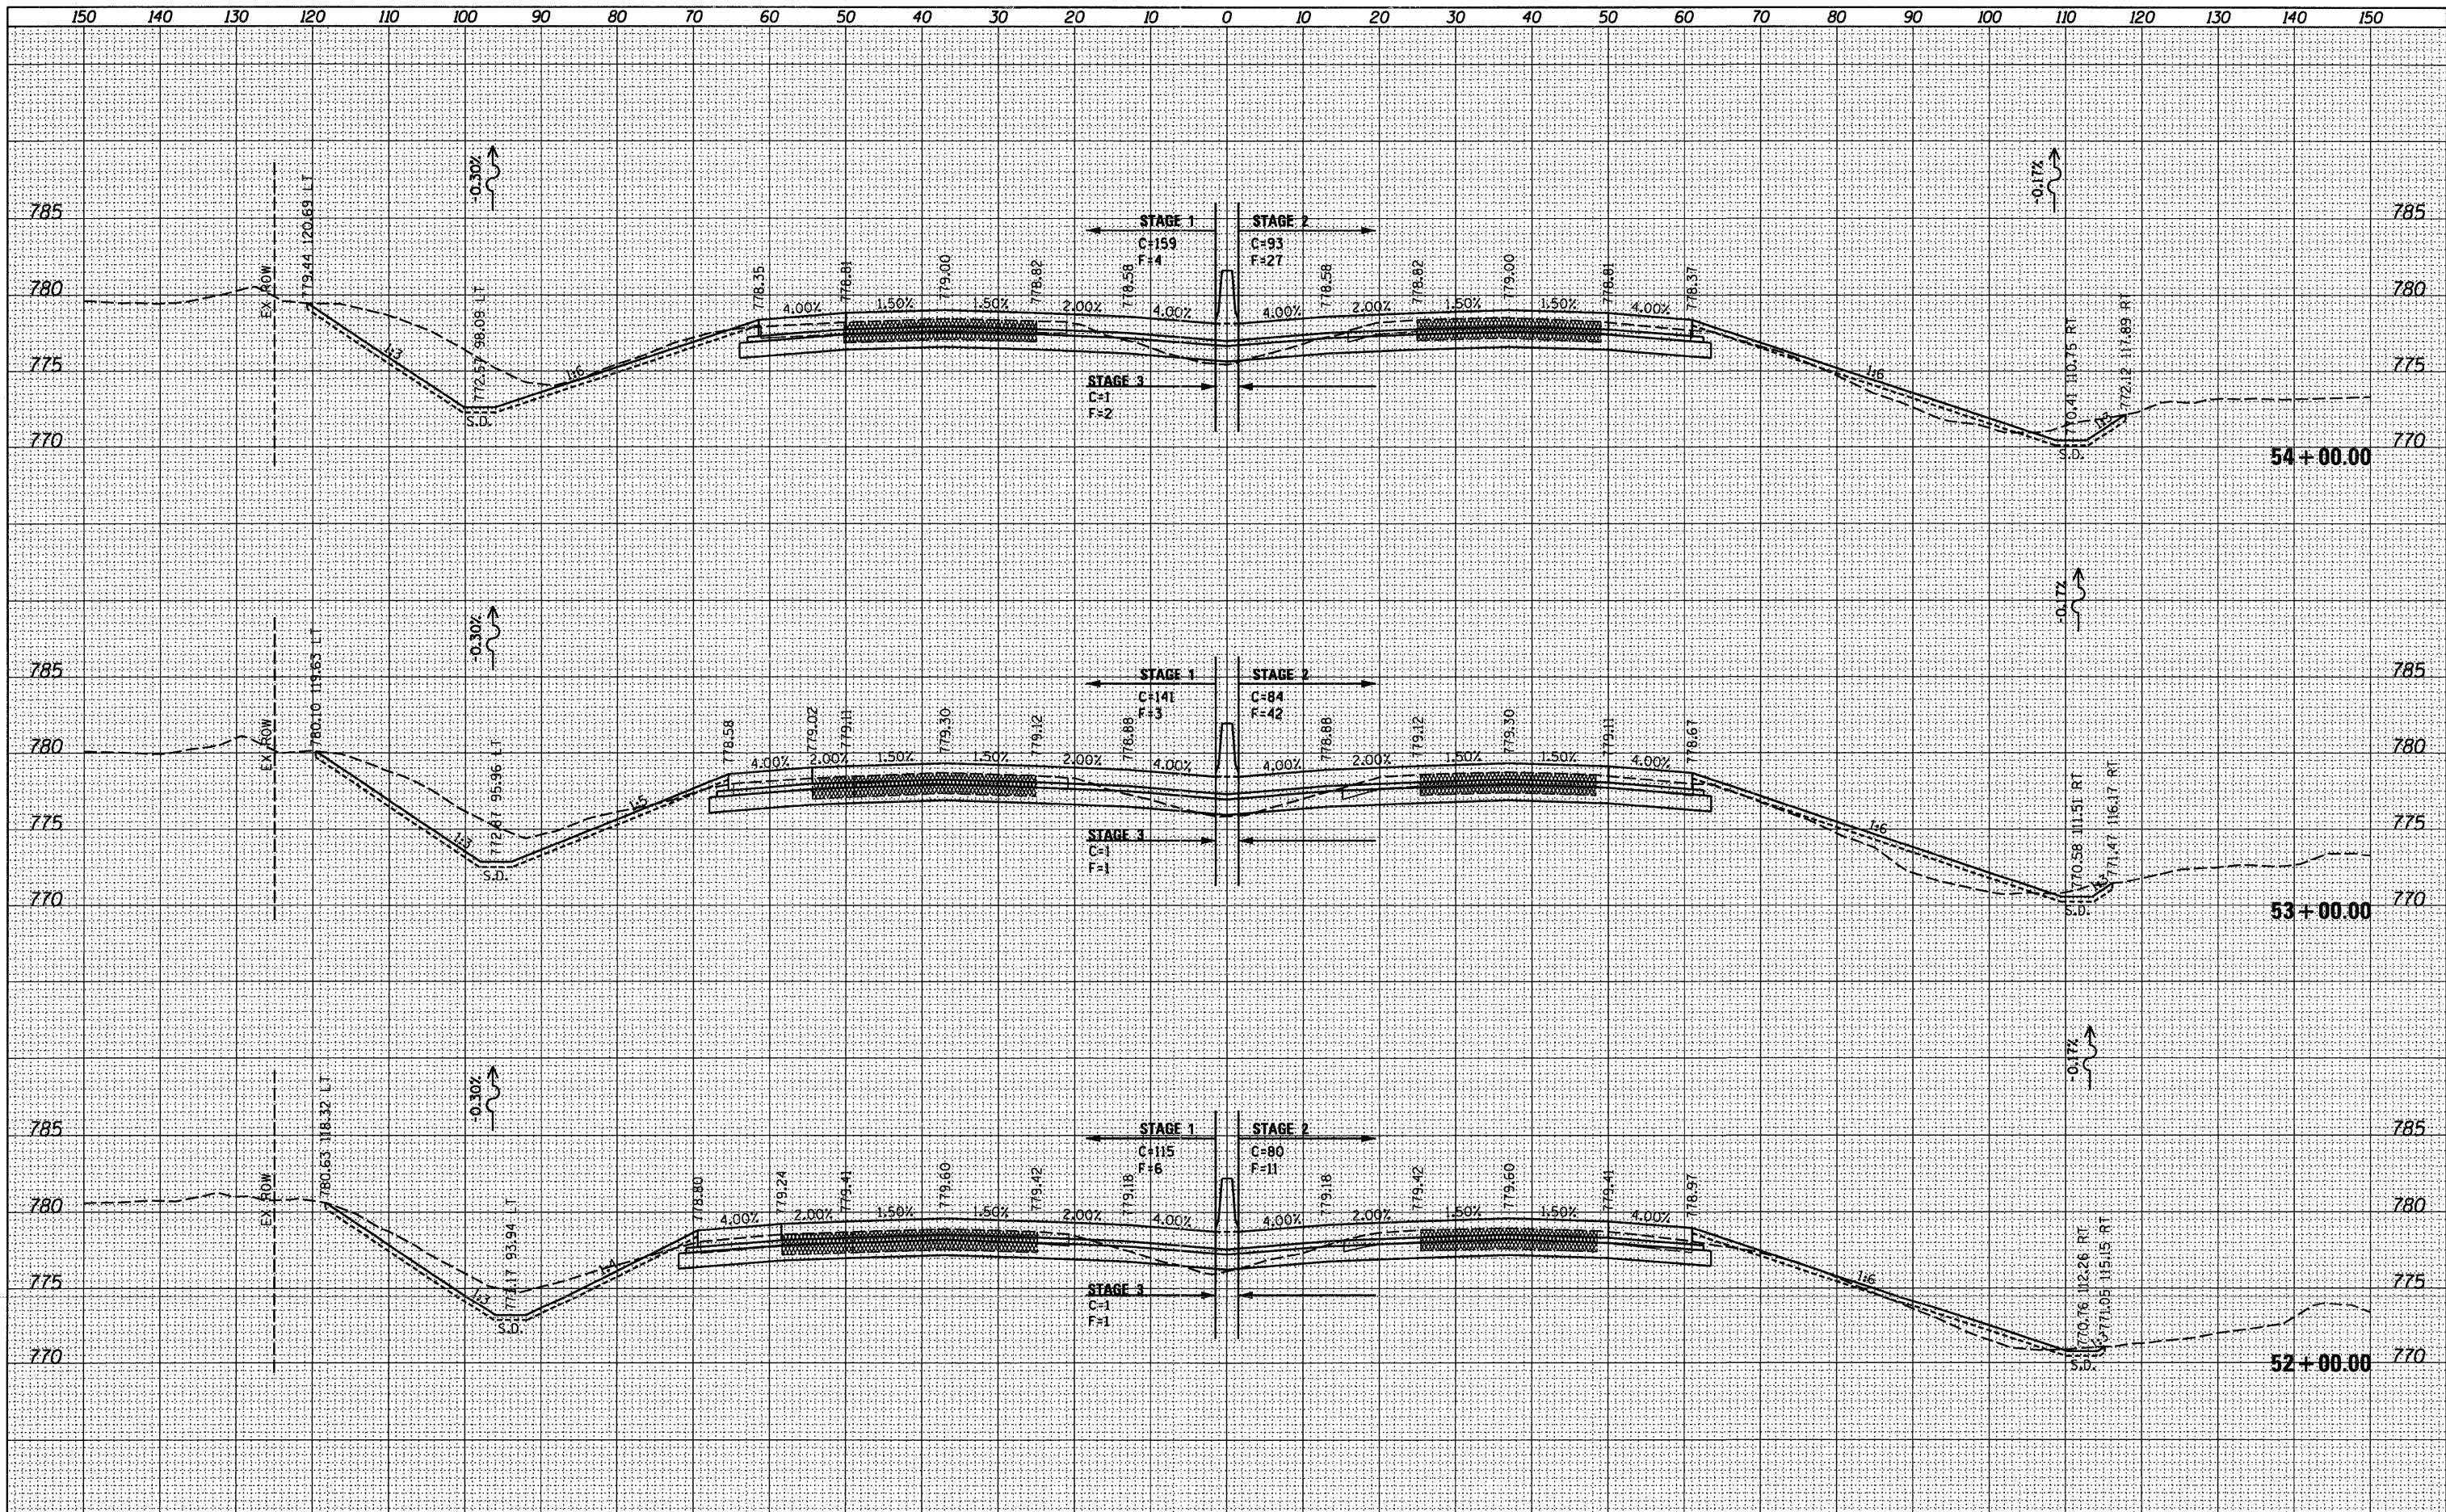





USER NAME = .USERNAME.  
 FILE NAME = #FILE#  
 PLOT SCALE = 10.0000' / IN.  
 PLOT DATE = 10/19/2011

DESIGNED -  
 DRAWN - BSL  
 CHECKED - PDS  
 DATE - 10-21-2011

REVISED -  
 REVISED -  
 REVISED -  
 REVISED -

**STATE OF ILLINOIS  
 DEPARTMENT OF TRANSPORTATION**

**I-90 CROSS SECTIONS**  
 SCALE: H<sub>1</sub> 1"=10'  
 V<sub>2</sub> 1"=5'  
 SHEET NO. OF SHEETS STA. 52+00.00 TO STA. 54+00.00

F.A. RTE.	SECTION	COUNTY	TOTAL SHEETS	SHEET NO.
90	(X2-1) R	WINNEBAGO	510	432
CONTRACT NO. 64C29				
ILLINOIS FED. AID PROJECT				