


PLAN	SURVEYED	DATE
	PLOTTED	
	NOTED	
	BY	
	DATE	

PROFILE	SURVEYED	DATE
	PLOTTED	
	NOTED	
	BY	
	DATE	

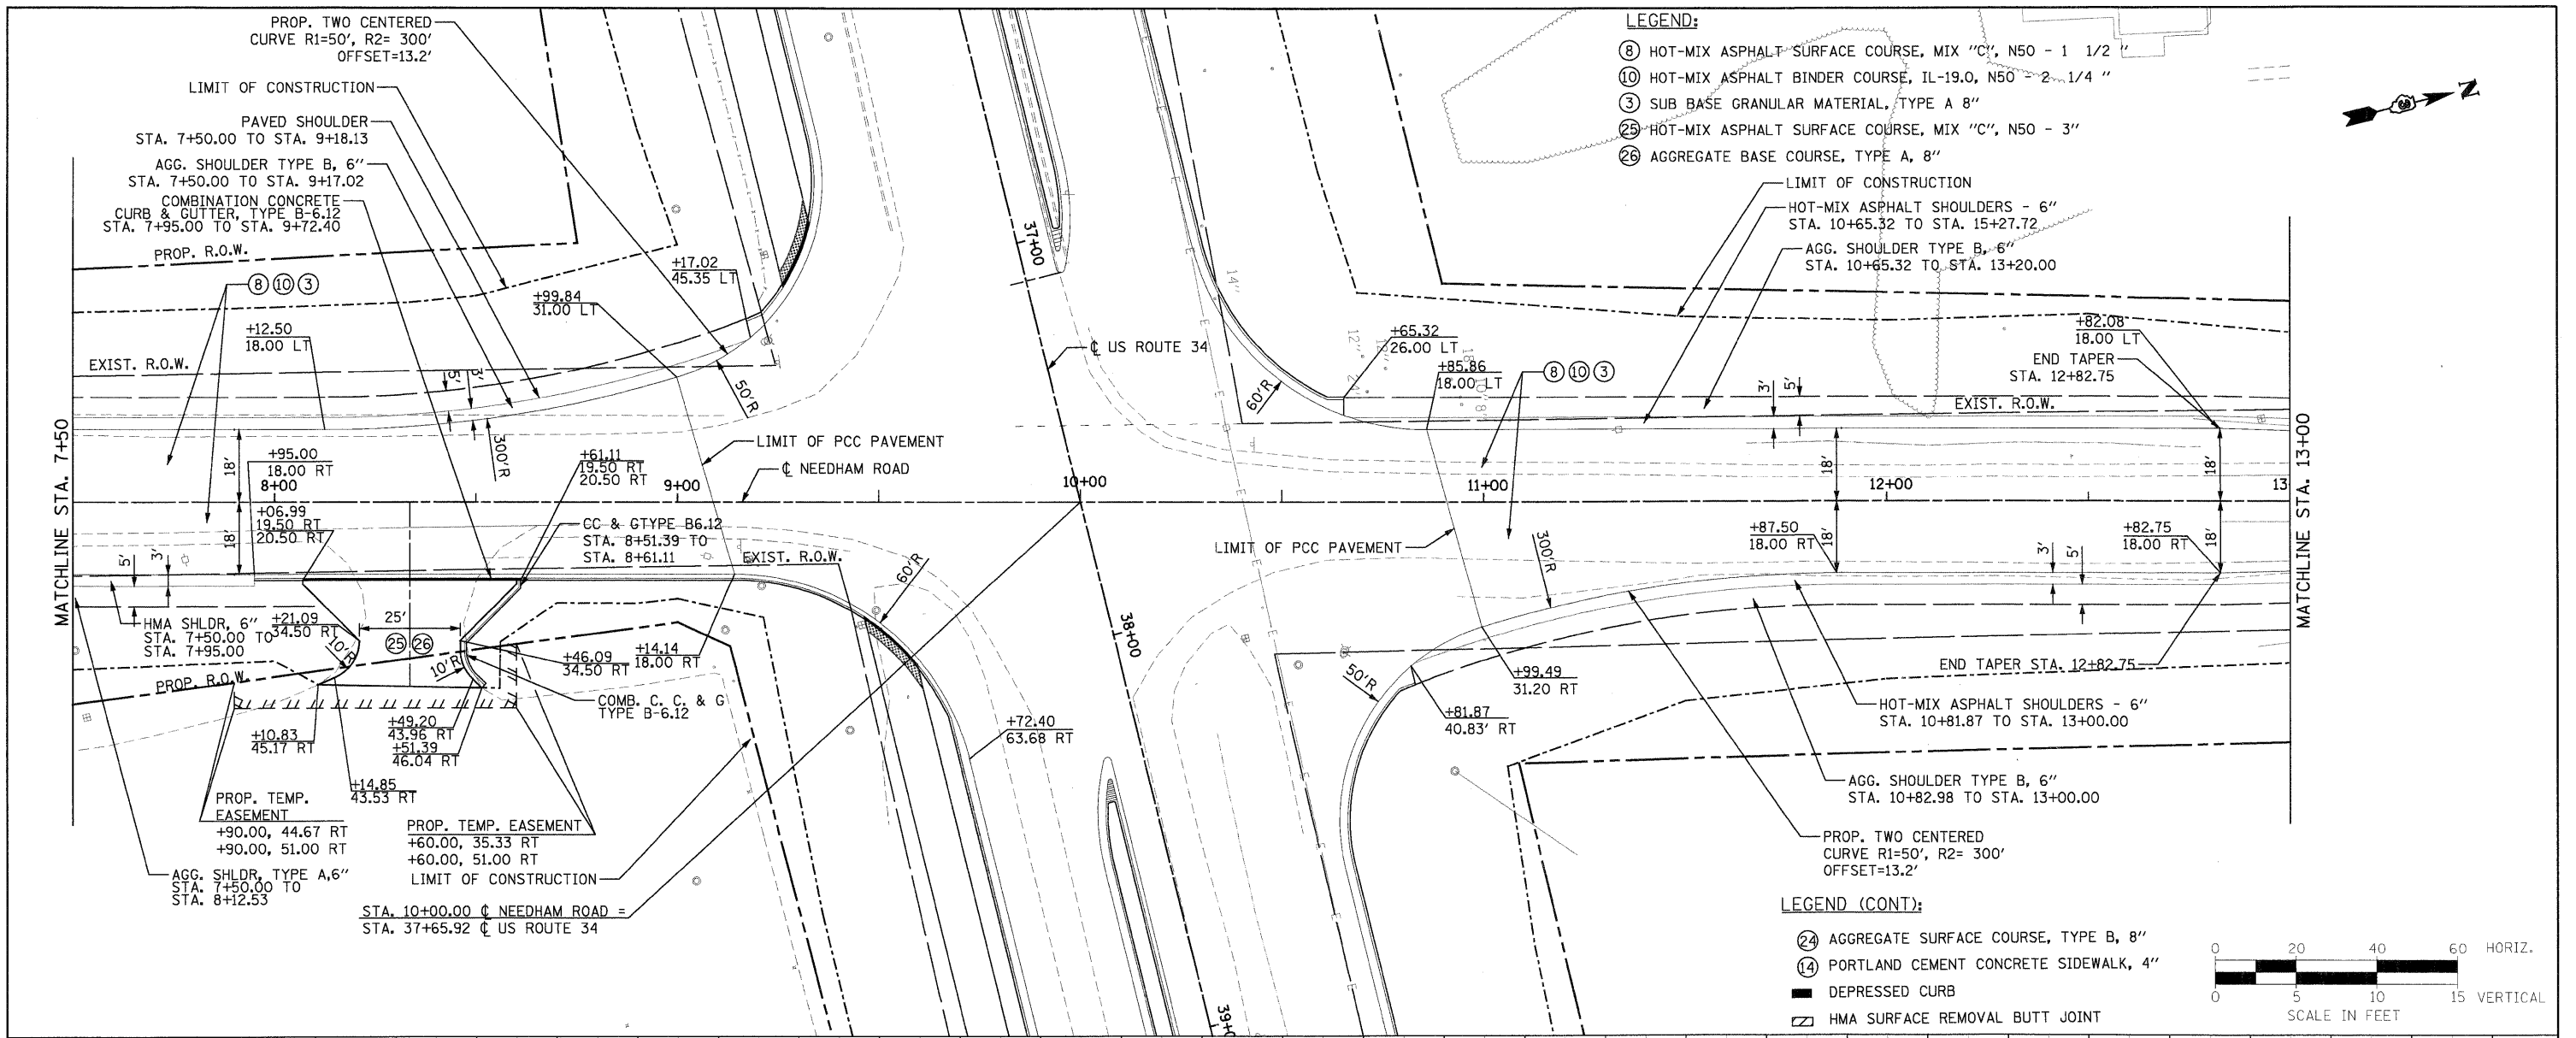

- LEGEND:**
- ⑧ HOT-MIX ASPHALT SURFACE COURSE, MIX "C", N50 - 1 1/2 "
 - ⑩ HOT-MIX ASPHALT BINDER COURSE, IL-19.0, N50 - 2 1/4 "
 - ③ SUB BASE GRANULAR MATERIAL, TYPE A 8"
 - ⑫ HOT-MIX ASPHALT SURFACE COURSE, MIX "C", N50 - 3"
 - ⑯ AGGREGATE BASE COURSE, TYPE A, 8"

- LEGEND (CONT):**
- ⑭ AGGREGATE SURFACE COURSE, TYPE B, 8"
 - ⑮ PORTLAND CEMENT CONCRETE SIDEWALK, 4"
 - DEPRESSED CURB
 - ▨ HMA SURFACE REMOVAL BUTT JOINT

