
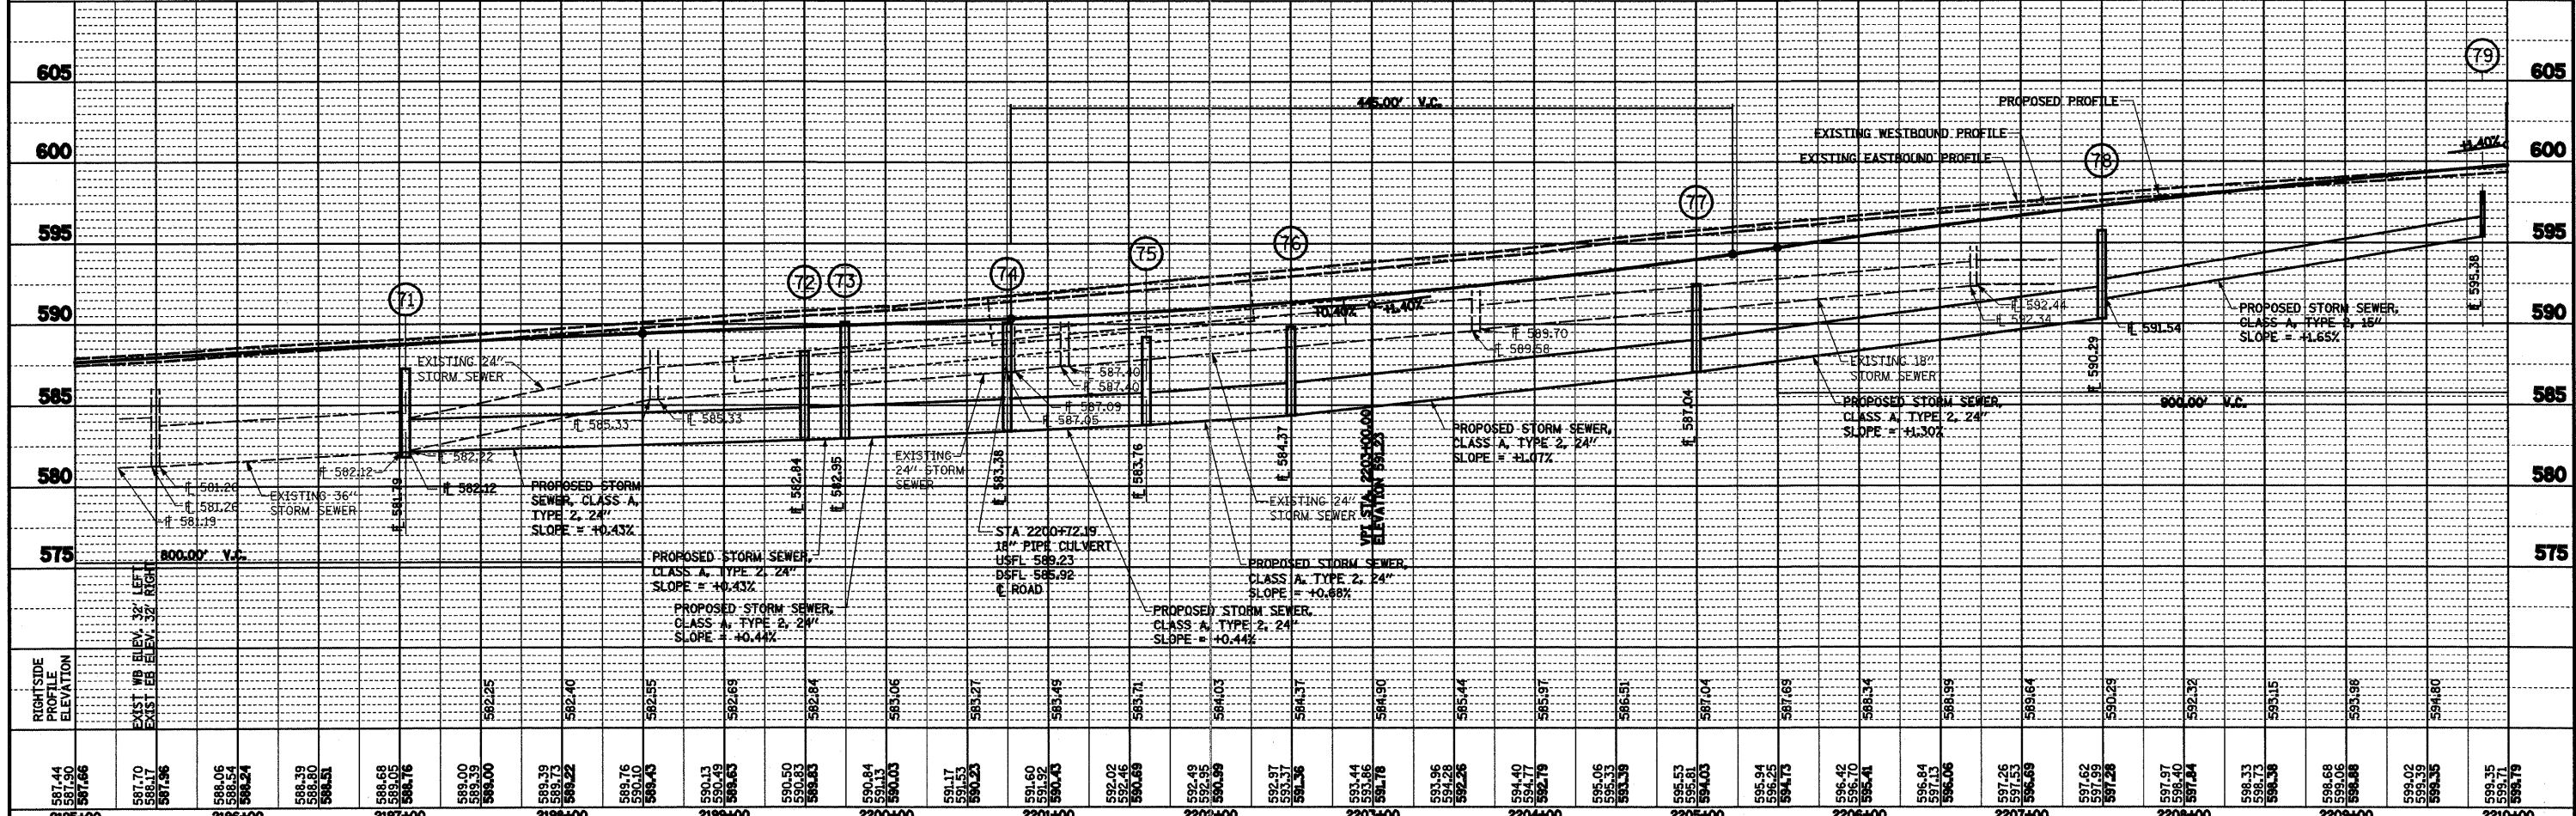


PLAN	SURVEYED	BY	DATE
	PLOTTED		
	CHECKED		
	RT. OF WAY CHECKED		
	NO. OF WAY CHECKED		
	ADD FILE NAME		
	NO.		

PROFILE	SURVEYED	BY	DATE
	PLOTTED		
	CHECKED		
	SHADING		
	STRUCTURE NOTATION		
	NO.		

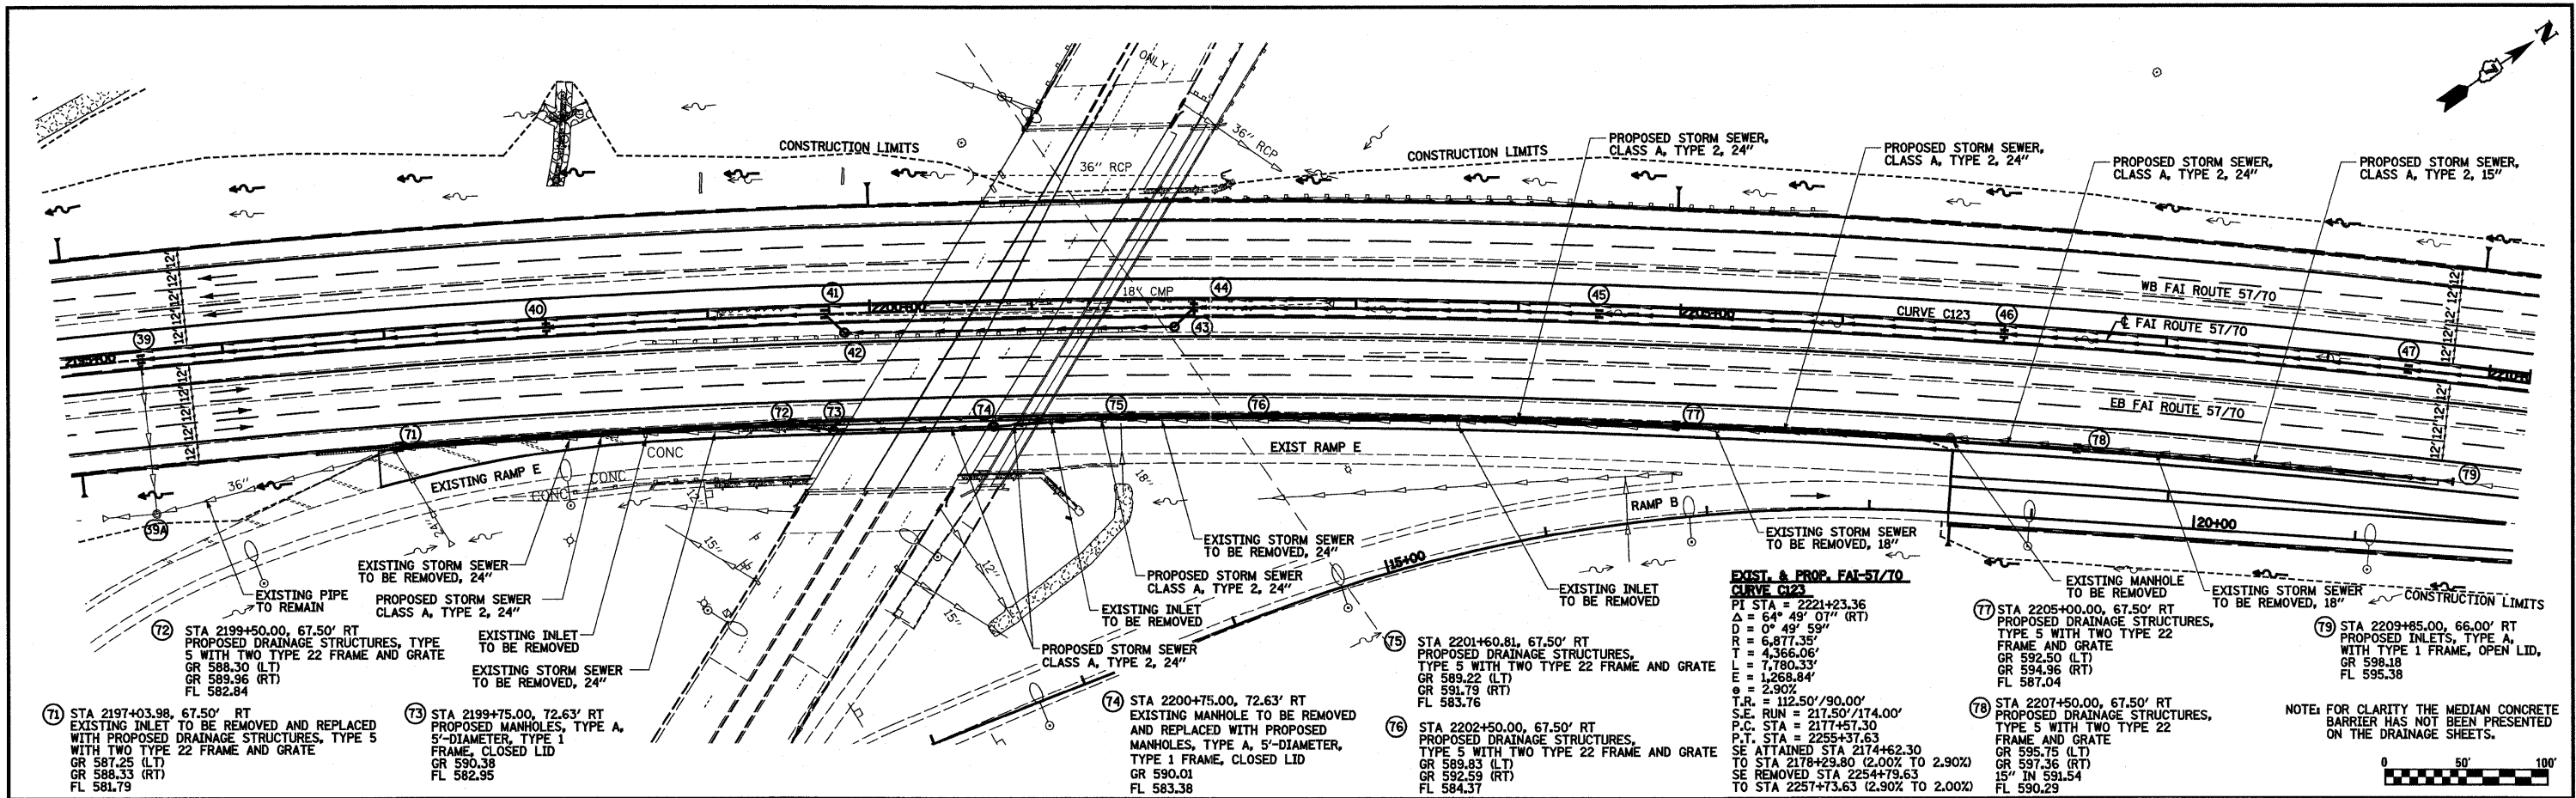

STATION	2195+00	2196+00	2197+00	2198+00	2199+00	2200+00	2201+00	2202+00	2203+00	2204+00	2205+00	2206+00	2207+00	2208+00	2209+00	2210+00																					