


FINAL SURVEY NO.	BY	DATE
SERVICES		
PLOTTED		
TEMPLATE		
AREAS CHECKED		

ORIGINAL SURVEY NO.	BY	DATE
SERVICES		
PLOTTED		
TEMPLATE		
AREAS CHECKED		

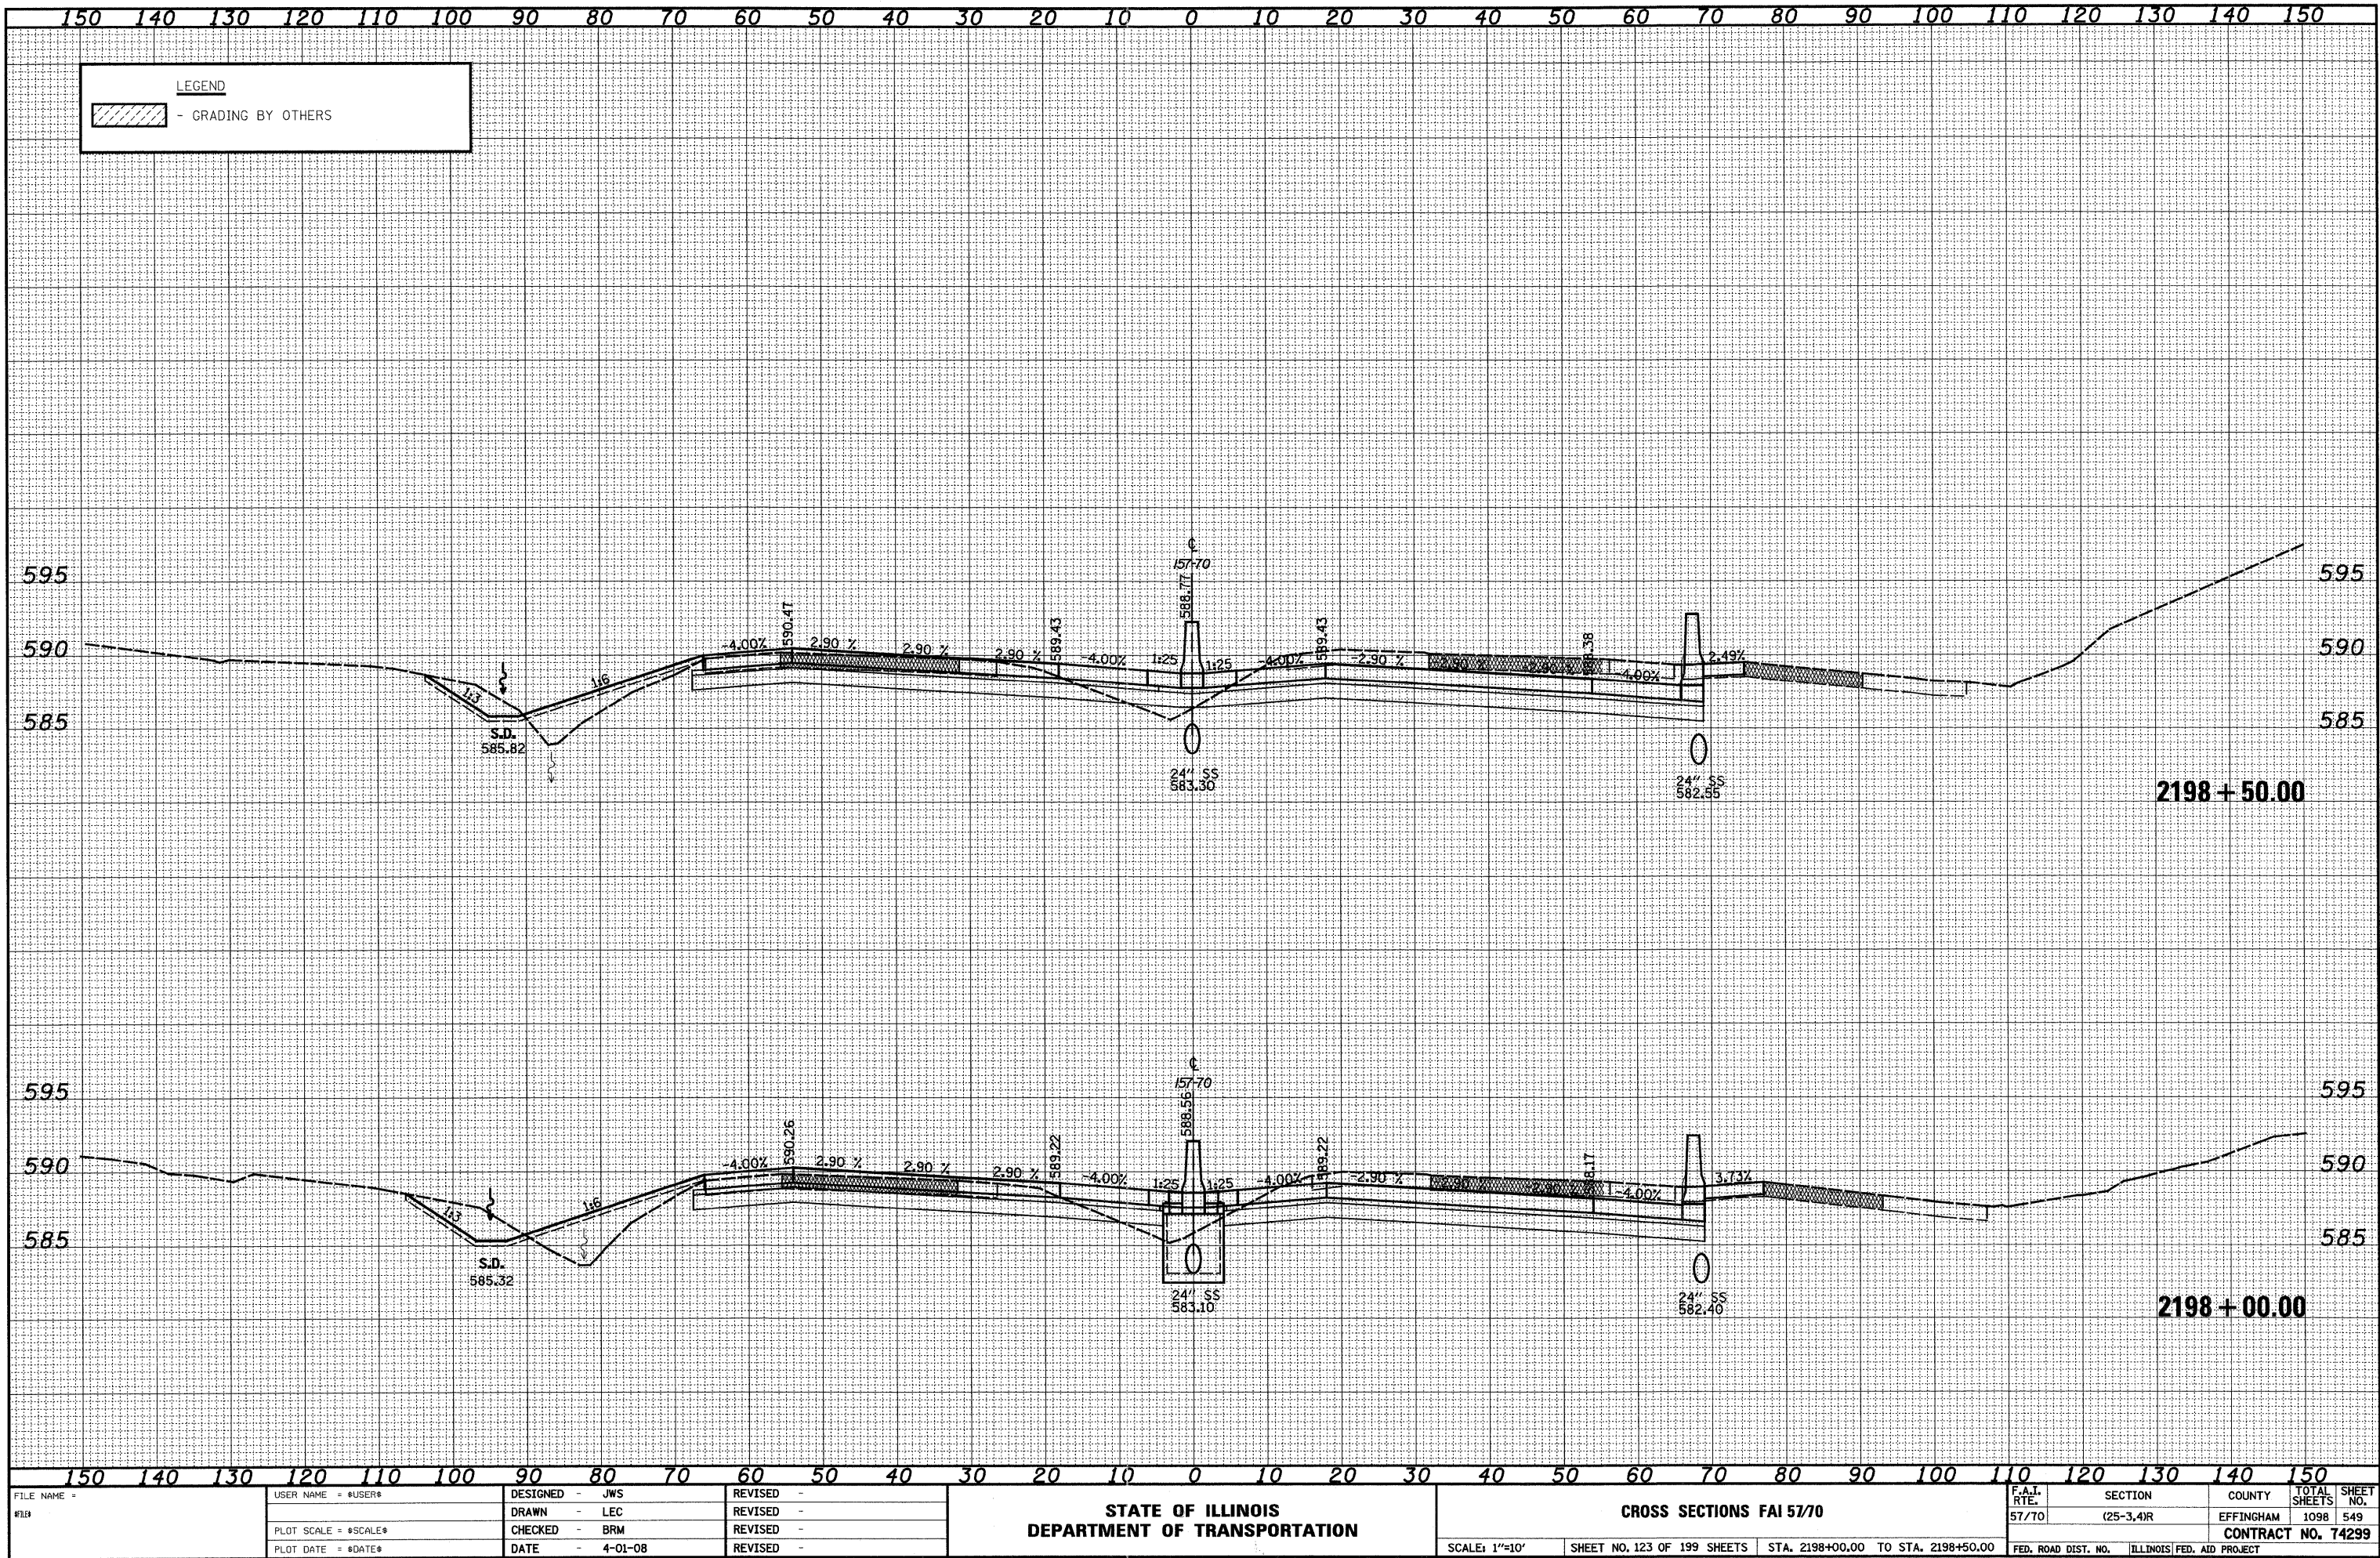

FILE NAME =	USER NAME = #USER#	DESIGNED - JWS	REVISED -	STATE OF ILLINOIS DEPARTMENT OF TRANSPORTATION	CROSS SECTIONS FAI 57/70		F.A.I. RTE.	SECTION	COUNTY	TOTAL SHEETS	SHEET NO.		
#113	PLOT SCALE = #SCALE#	DRAWN - LEC	REVISED -				57/70	(25-3,4R)	EFFINGHAM	1098	549		
	PLOT DATE = #DATE#	CHECKED - BRM	REVISED -				CONTRACT NO. 74299						
		DATE - 4-01-08	REVISED -				FED. ROAD DIST. NO. ILLINOIS FED. AID PROJECT						
				SCALE: 1"=10'		SHEET NO. 123 OF 199 SHEETS		STA. 2198+00.00 TO STA. 2198+50.00					