


DATE	
BY	
FINAL SURVEY	
SURVEYED	
PLOTTED	
TEMPLATE	
NOTE BOOK	
NO.	
AREAS CHECKED	

DATE	
BY	
ORIGINAL SURVEY	
SURVEYED	
PLOTTED	
TEMPLATE	
NOTE BOOK	
NO.	
AREAS CHECKED	

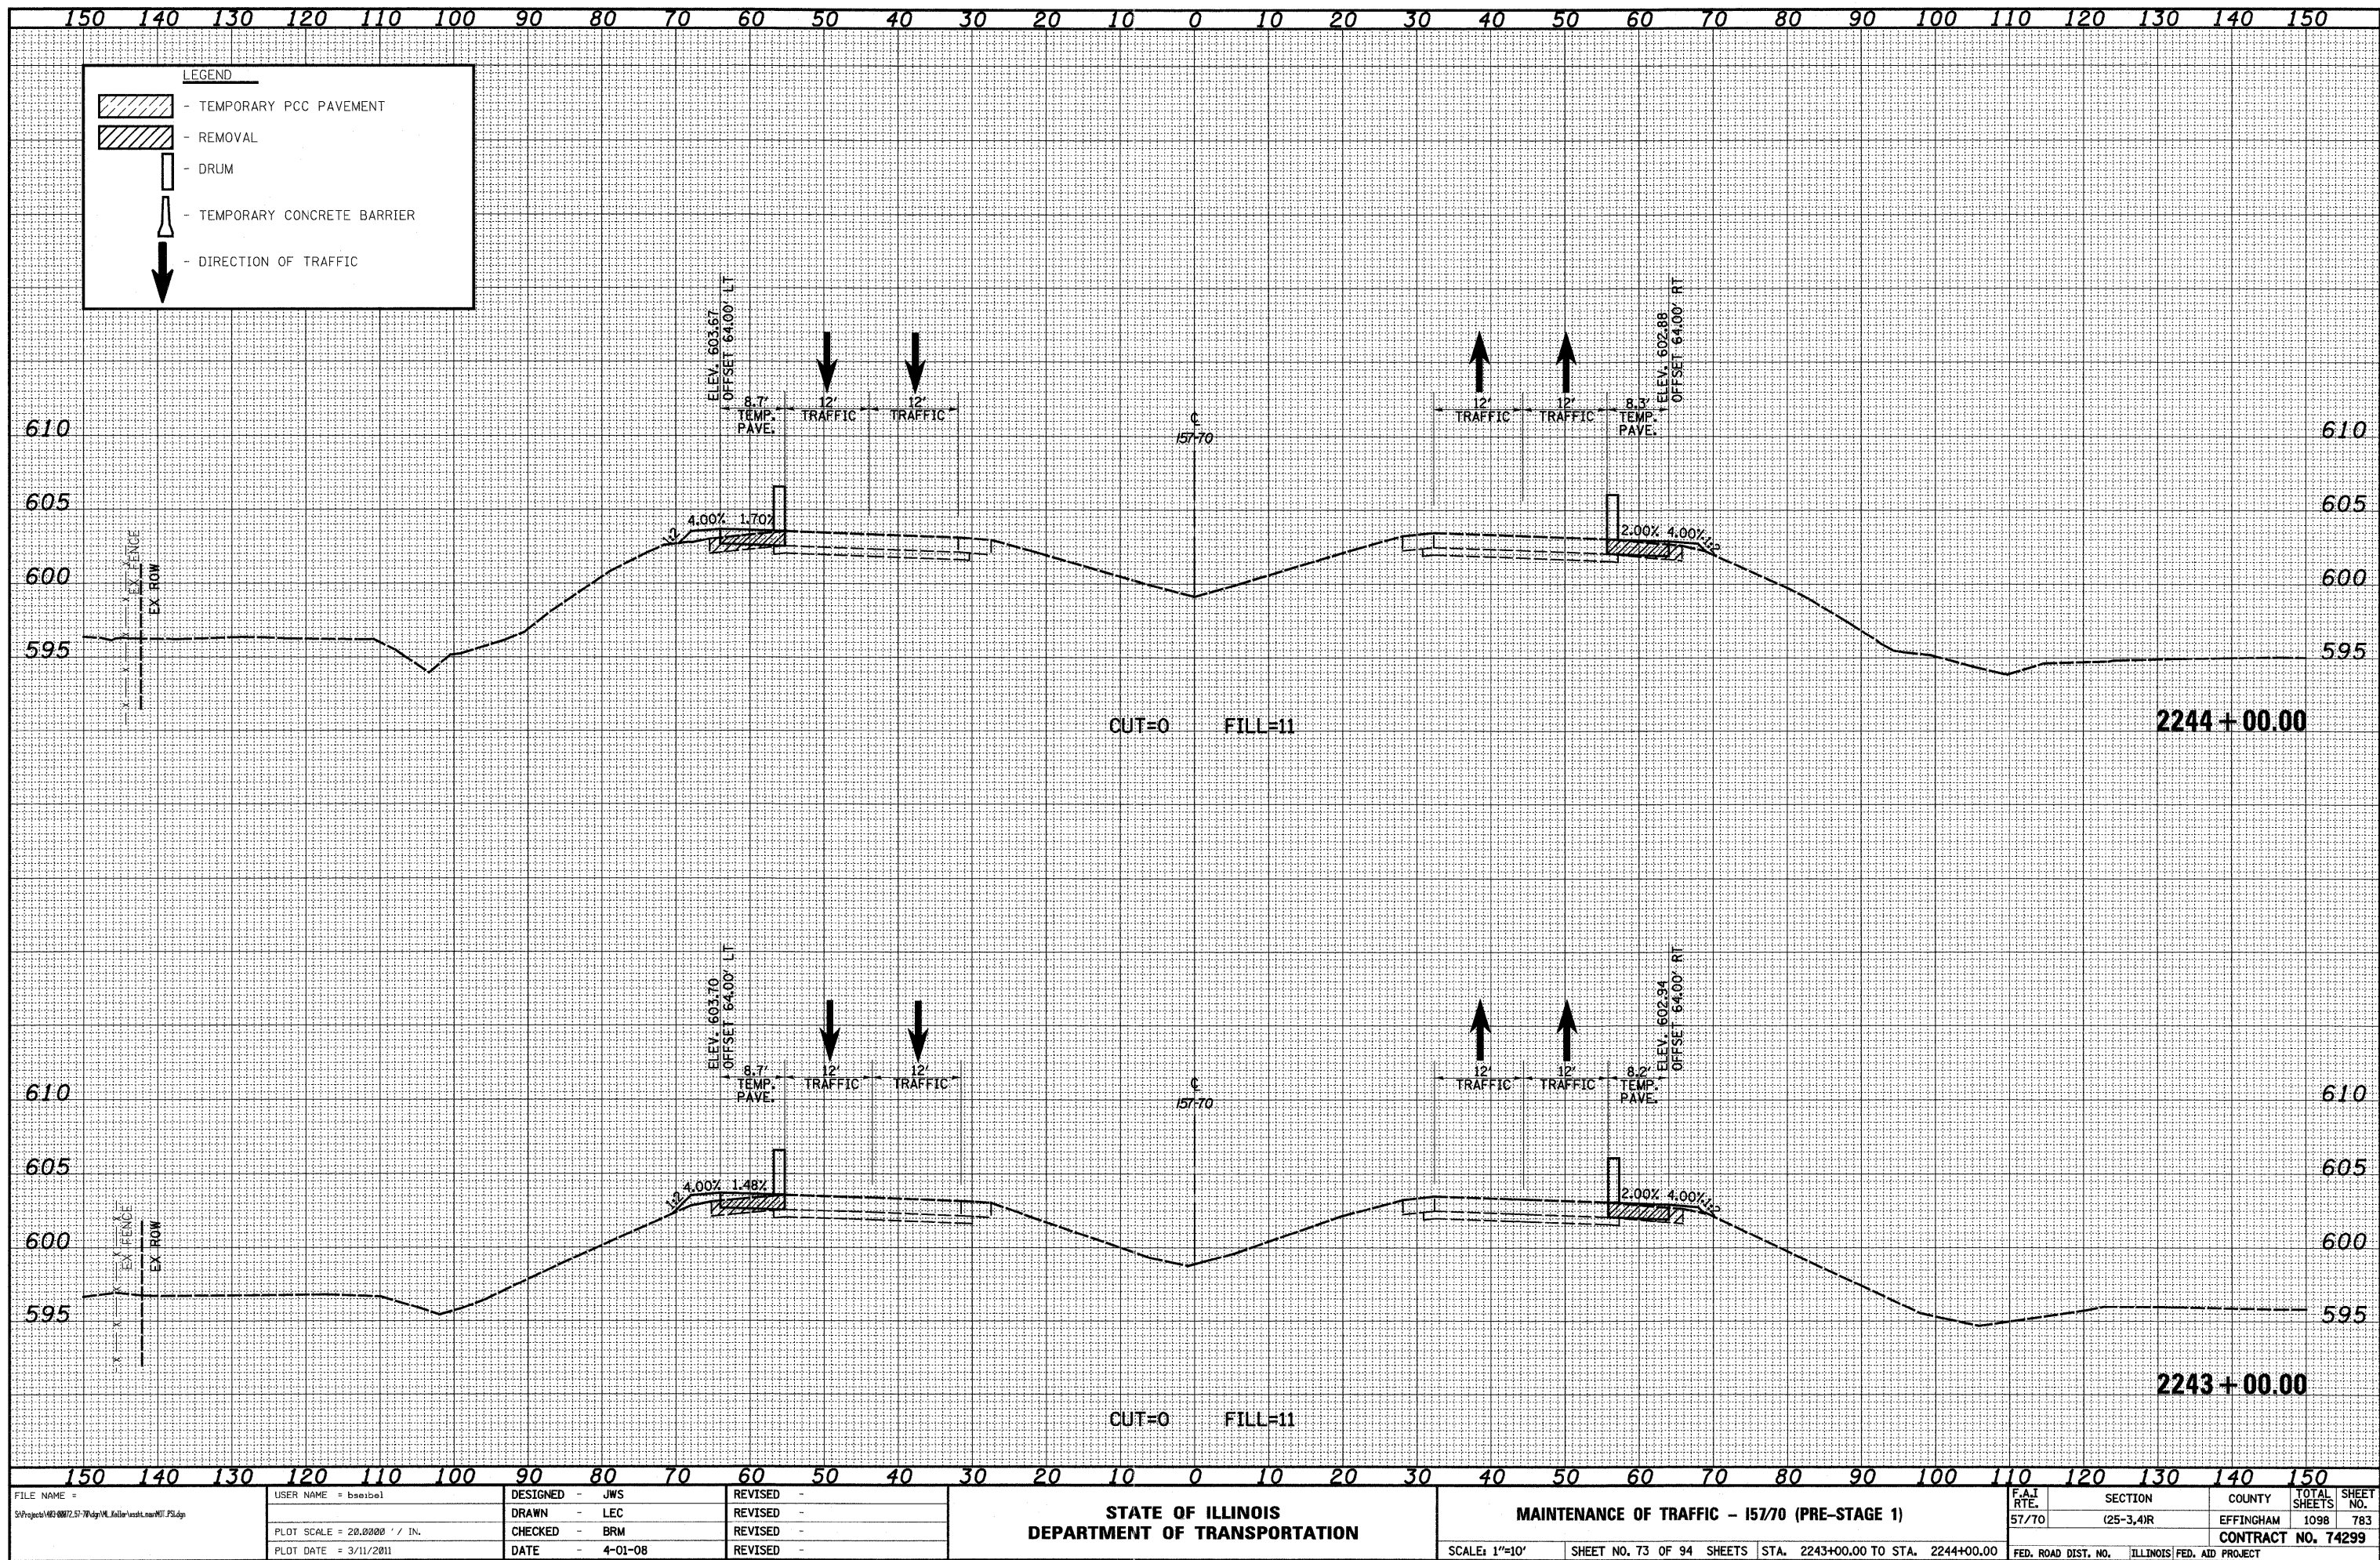

FILE NAME =	USER NAME = bsaibel
S:\Projects\103-007\25-3\4R\103-007-25-3\4R\103-007-25-3.dgn	DESIGNED - JWS
	DRAWN - LEC
	CHECKED - BRM
	DATE - 4-01-08
	REVISIONS
	REVISIONS
	REVISIONS
	REVISIONS

PLOT SCALE = 20,00000 ' / IN.	STATE OF ILLINOIS
PLOT DATE = 3/11/2011	DEPARTMENT OF TRANSPORTATION
	MAINTENANCE OF TRAFFIC - 157/70 (PRE-STAGE 1)
	SCALE: 1"=10'
	SHEET NO. 73 OF 94 SHEETS
	STA. 2243+00.00 TO STA. 2244+00.00

F.A.I. RTE. 57/70	SECTION (25-3,4R)	COUNTY EFFINGHAM	TOTAL SHEETS 1098	SHEET NO. 783
FED. ROAD DIST. NO. ILLINOIS FED. AID PROJECT				