




| TBE Pole Number | Approximate Location                             | Identification # on Pole | Utilities Attached to Poles | Utility Owners        | Notes: Additional Items Attached to Poles |
|-----------------|--|--------------------------|-----------------------------|-----------------------|---|
| 423             | 45' N OF CL FRONT MAIN ST W                      | 739111                   | ELECTRIC                    | AMEREN ELECTRIC       | LIGHT                                     |
| 424             | 45' N OF CL FRONT MAIN ST W                      | NO TAG                   | TRANSFORMERS                |                       | TRANSFORMERS                              |
| 425             | 45' N OF CL FRONT MAIN ST W                      | NO TAG                   | TRANSFORMERS                |                       | TRANSFORMERS                              |
| 426             | 45' N OF CL FRONT MAIN ST W                      | NO TAG                   | ELECTRIC                    | AMEREN ELECTRIC       | ELECTRIC SERVICES CUT OFF                 |
| 427             | 45' N OF CL FRONT MAIN ST W                      | 739108                   | ELECTRIC                    | AMEREN ELECTRIC       |   |
| 428             | N OF POLE 427                                    | NO TAG                   | LIGHT POLE                  |                       | LIGHT - GUY N                             |
| 429             | NE OF POLE 426                                   | NO TAG                   | NO UTILITIES                |                       |   |
| 446             | SW OF POLE 445                                   | 739446                   | ELECTRIC                    | AMEREN ELECTRIC       | TRANSFORMER #8946                         |
| 578             | 866' N OF FRONT ST & 1ST ST. CL ON E/S OF FRONT  | 739133                   | ELECTRIC, TELEPHONE         | AT&T, AMEREN ELECTRIC |   |
| 579             | 949' N OF FRONT ST & 1ST ST. CL ON E/S OF FRONT  | 739132                   | ELECTRIC, TELEPHONE         | AT&T, AMEREN ELECTRIC | LIGHT                                     |
| 580             | 1036' N OF FRONT ST & 1ST ST. CL ON E/S OF FRONT | 739131                   | ELECTRIC, TELEPHONE         | AT&T, AMEREN ELECTRIC |   |
| 581             | 1104' N OF FRONT ST & 1ST ST. CL ON E/S OF FRONT | 739129                   | ELECTRIC, TELEPHONE         | AT&T, AMEREN ELECTRIC | LIGHT & TRANSFORMER                       |
| 582             | 1105' N OF FRONT ST & 1ST ST. CL ON E/S OF FRONT | NO TAG                   | ELECTRIC, TELEPHONE         | AT&T, AMEREN ELECTRIC | ELECTRIC METER                            |
| 583             | 1127' N OF FRONT ST & 1ST ST. CL ON E/S OF FRONT | 739130                   | NO UTILITIES                |                       |   |
| 584             | 1259' N OF FRONT ST & 1ST ST. CL ON E/S OF FRONT | 739128                   | ELECTRIC                    | AMEREN ELECTRIC       | LIGHT                                     |
| 585             | 45' N OF CL FRONT MAIN ST W                      | 739146                   | ELECTRIC                    | AMEREN ELECTRIC       | LIGHT                                     |
| 586             | 84' N OF MAIN & FRONT ST CL ON W/S OF MAIN ST    | 739145                   | ELECTRIC                    | AMEREN ELECTRIC       | LIGHT                                     |
| 587             | 104' N OF MAIN & FRONT ST CL ON W/S OF MAIN ST   | 739144                   | NO UTILITIES                |                       |   |
| 588             | 229' N OF MAIN & FRONT ST CL ON W/S OF MAIN ST   | NO TAG                   | TELEPHONE                   | AT&T                  | TELEPHONE CUT                             |
| 589             | 230' N OF MAIN & FRONT ST CL ON W/S OF MAIN ST   | 739126                   | ELECTRIC                    | AMEREN ELECTRIC       | LIGHT                                     |
| 590             | 232' N OF MAIN & FRONT ST CL ON W/S OF MAIN ST   | 739125                   | ELECTRIC                    | AMEREN ELECTRIC       |   |
| 591             | 278' N OF MAIN & FRONT ST CL ON W/S OF MAIN ST   | 739124                   | TELEPHONE                   | AT&T                  | TELEPHONE CUT                             |
| 600             | 753' W OF 1ST ST CL ON S/S OF ST. CLAIR          | 723699                   | ELECTRIC                    | AMEREN ELECTRIC       | GUY NE                                    |
| 601             | 842' W OF 1ST ST CL ON S/S OF ST. CLAIR          | 19036                    | ELECTRIC, FIBER             | AMEREN ELECTRIC       |   |
| 602             | 1059' W OF 1ST ST. CL ON S/S OF ST. CLAIR        | 19037                    | ELECTRIC, FIBER             | AMEREN ELECTRIC       |   |
| 603             | 1285' W OF 1ST ST. CL ON S/S OF ST. CLAIR        | 19038                    | ELECTRIC, FIBER             | AMEREN ELECTRIC       | GUY NW                                    |
| 604             | 1530' W OF 1ST ST. CL ON S/S OF ST. CLAIR        | 19039                    | ELECTRIC                    | AMEREN ELECTRIC       | LIGHT                                     |
| 605             | 1770' W OF 1ST ST. CL ON S/S OF ST. CLAIR        | 19040                    | ELECTRIC                    | AMEREN ELECTRIC       | GUY SW                                    |
| 609             | 1066' W OF 1ST ST. CL ON S/S OF ST. CLAIR        | 726204                   | ELECTRIC                    | AMEREN ELECTRIC       | GUY NE                                    |

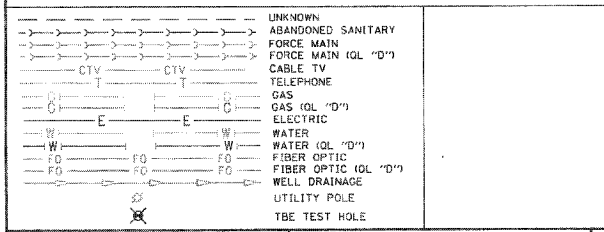

Utilities shown in color on these plans as depicted in the legend have been investigated by TBE Group, Inc in accordance with SUE Industry Standards. All other information shown has been provided to TBE Group, Inc by others. TBE's SUE field investigation was finished on 5/22/09. Changes to utilities after this date may have been made and therefore may result in variances from this plan. Consideration should be given to updating this plan if deemed advisable prior to final design and construction.

All sheets are printed in black and white. Color copies are available upon request.

ALL UTILITIES SHOWN QUALITY LEVEL "B" UNLESS NOTED OTHERWISE.

Utility Quality Level "A" : Test Hole  
 Utility Quality Level "B" : Designating  
 Utility Quality Level "C" : Research with Survey  
 Utility Quality Level "D" : Records Research

**TBE GROUP, INC.**  
 CIVIL ENGINEERING • TRANSPORTATION • ENVIRONMENTAL  
 PLANNING • UTILITY ENGINEERING/LOCATING

Checked By: \_\_\_\_\_  
 Date: \_\_\_\_\_

TBE Job No. 1109500601, 602, 603, 604, 607, 608, 609  
 SUE Plan Page: 8 of 35

SCALE: SHEET NO. STA. TO STA.

FED. ROAD DIST. NO. ILLINOIS Job No. D-98-061-08

|             |                       |                     |  |   |                                  |           |           |         |           |                 |           |
|-------------|-----------------------|---------------------|--|---|----------------------------------|-----------|-----------|---------|-----------|-----------------|-----------|
| FILE NAME * | USER NAME *           | DESIGNED EG, IP, LP | REVISED 7/28/09 - 8/26/09 ADDED TEST HOLES *60-108 | STATE OF ILLINOIS<br>DEPARTMENT OF TRANSPORTATION | Mississippi River Bridge Project |           | F.A. RTE. | SECTION | COUNTY    | TOTAL SHEETS    | SHEET NO. |
| #FILE#      | PLOT SCALE = 1" = 50' | DRAWN KLC           | REVISOR  |   | SCALE:                           | SHEET NO. | STA.      | TO STA. | St. Clair | 353             | 142       |
|             | PLOT DATE = #DATE#    | CHECKED JB          | REVISOR  |   |                                  |           |           |         |           | PTB NO. 147-038 |           |