


FINAL	SURVEY	DATE
BY		
SURVEYED	PLOTTED	
NOTE BOOK	TEMPLATE	
AREAS	CHECKED	
NO.		

ORIGINAL	SURVEY	DATE
BY		
SURVEYED	PLOTTED	
NOTE BOOK	TEMPLATE	
AREAS	CHECKED	
NO.		

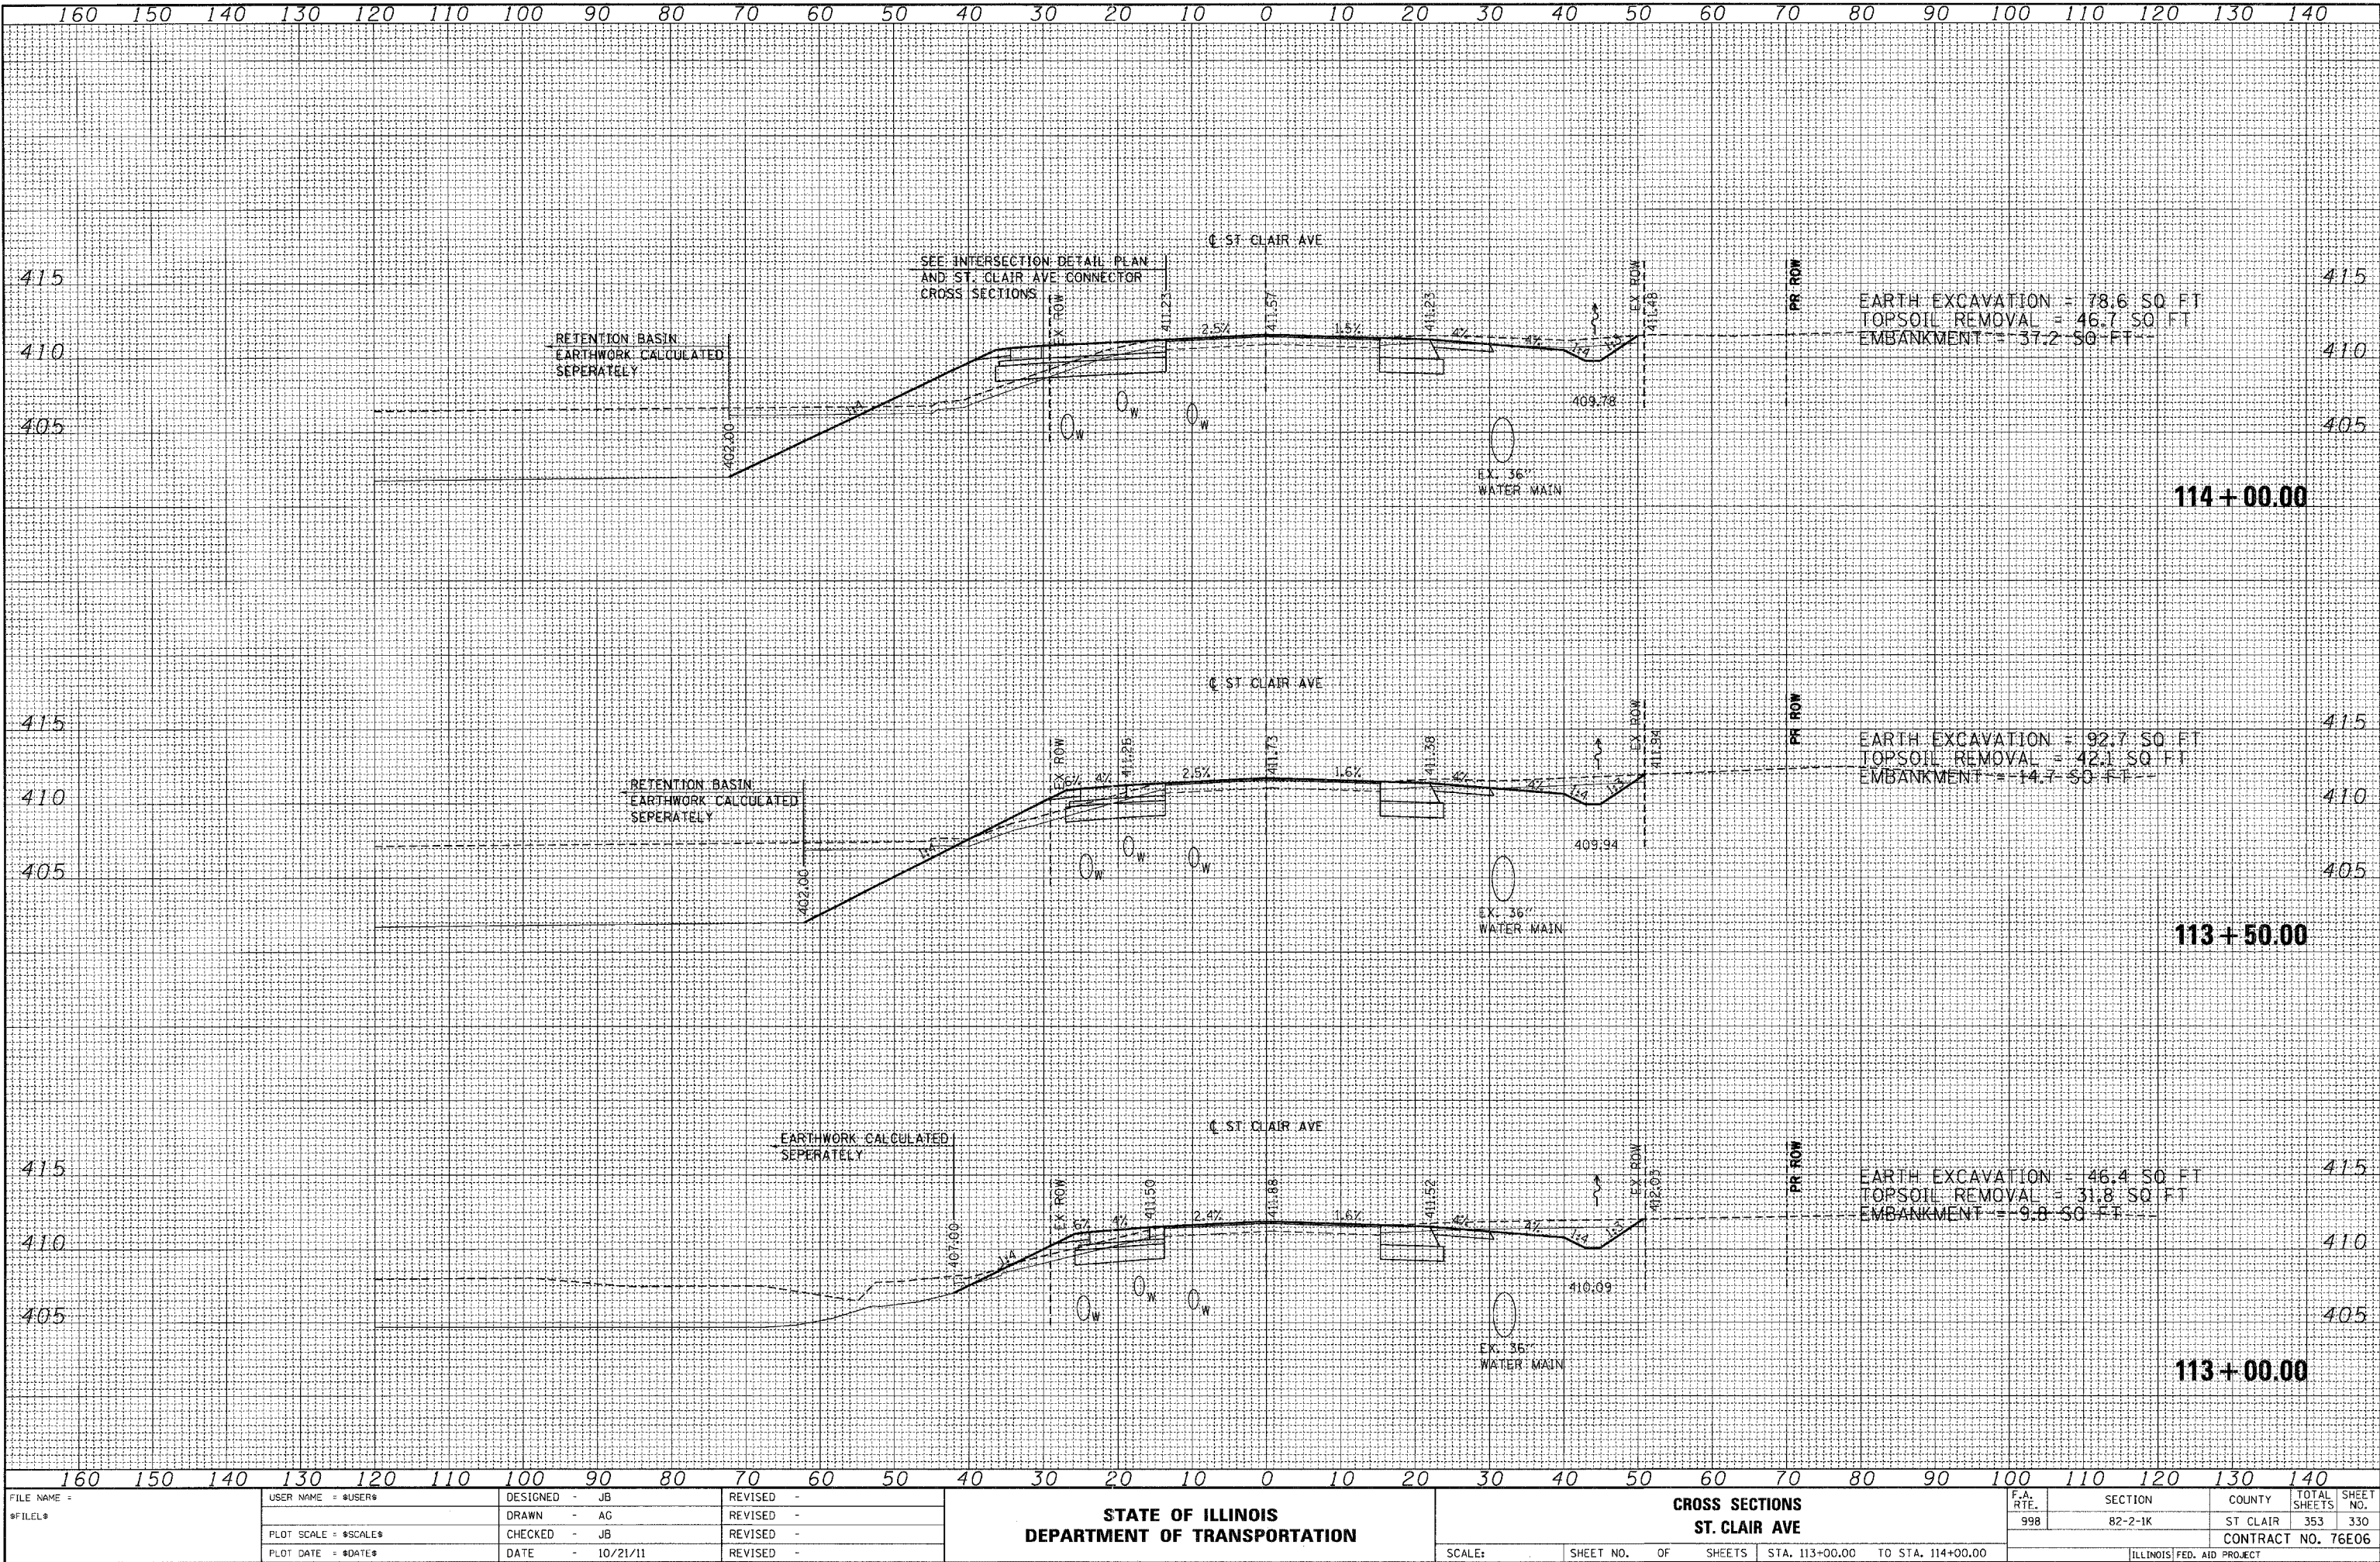

FILE NAME =	USER NAME = *USER*	DESIGNED - JB	REVISED -	STATE OF ILLINOIS DEPARTMENT OF TRANSPORTATION		CROSS SECTIONS ST. CLAIR AVE		F.A. RTE.	SECTION	COUNTY	TOTAL SHEETS	SHEET NO.
*FILEL*		DRAWN - AG	REVISED -					998	82-2-1K	ST CLAIR	353	330
PLOT SCALE = *SCALE*		CHECKED - JB	REVISED -					CONTRACT NO. 76E06				
PLOT DATE = *DATE*		DATE - 10/21/11	REVISED -					ILLINOIS FED. AID PROJECT				
				SCALE:		SHEET NO.	OF	SHEETS	STA. 113+00.00	TO STA. 114+00.00		