
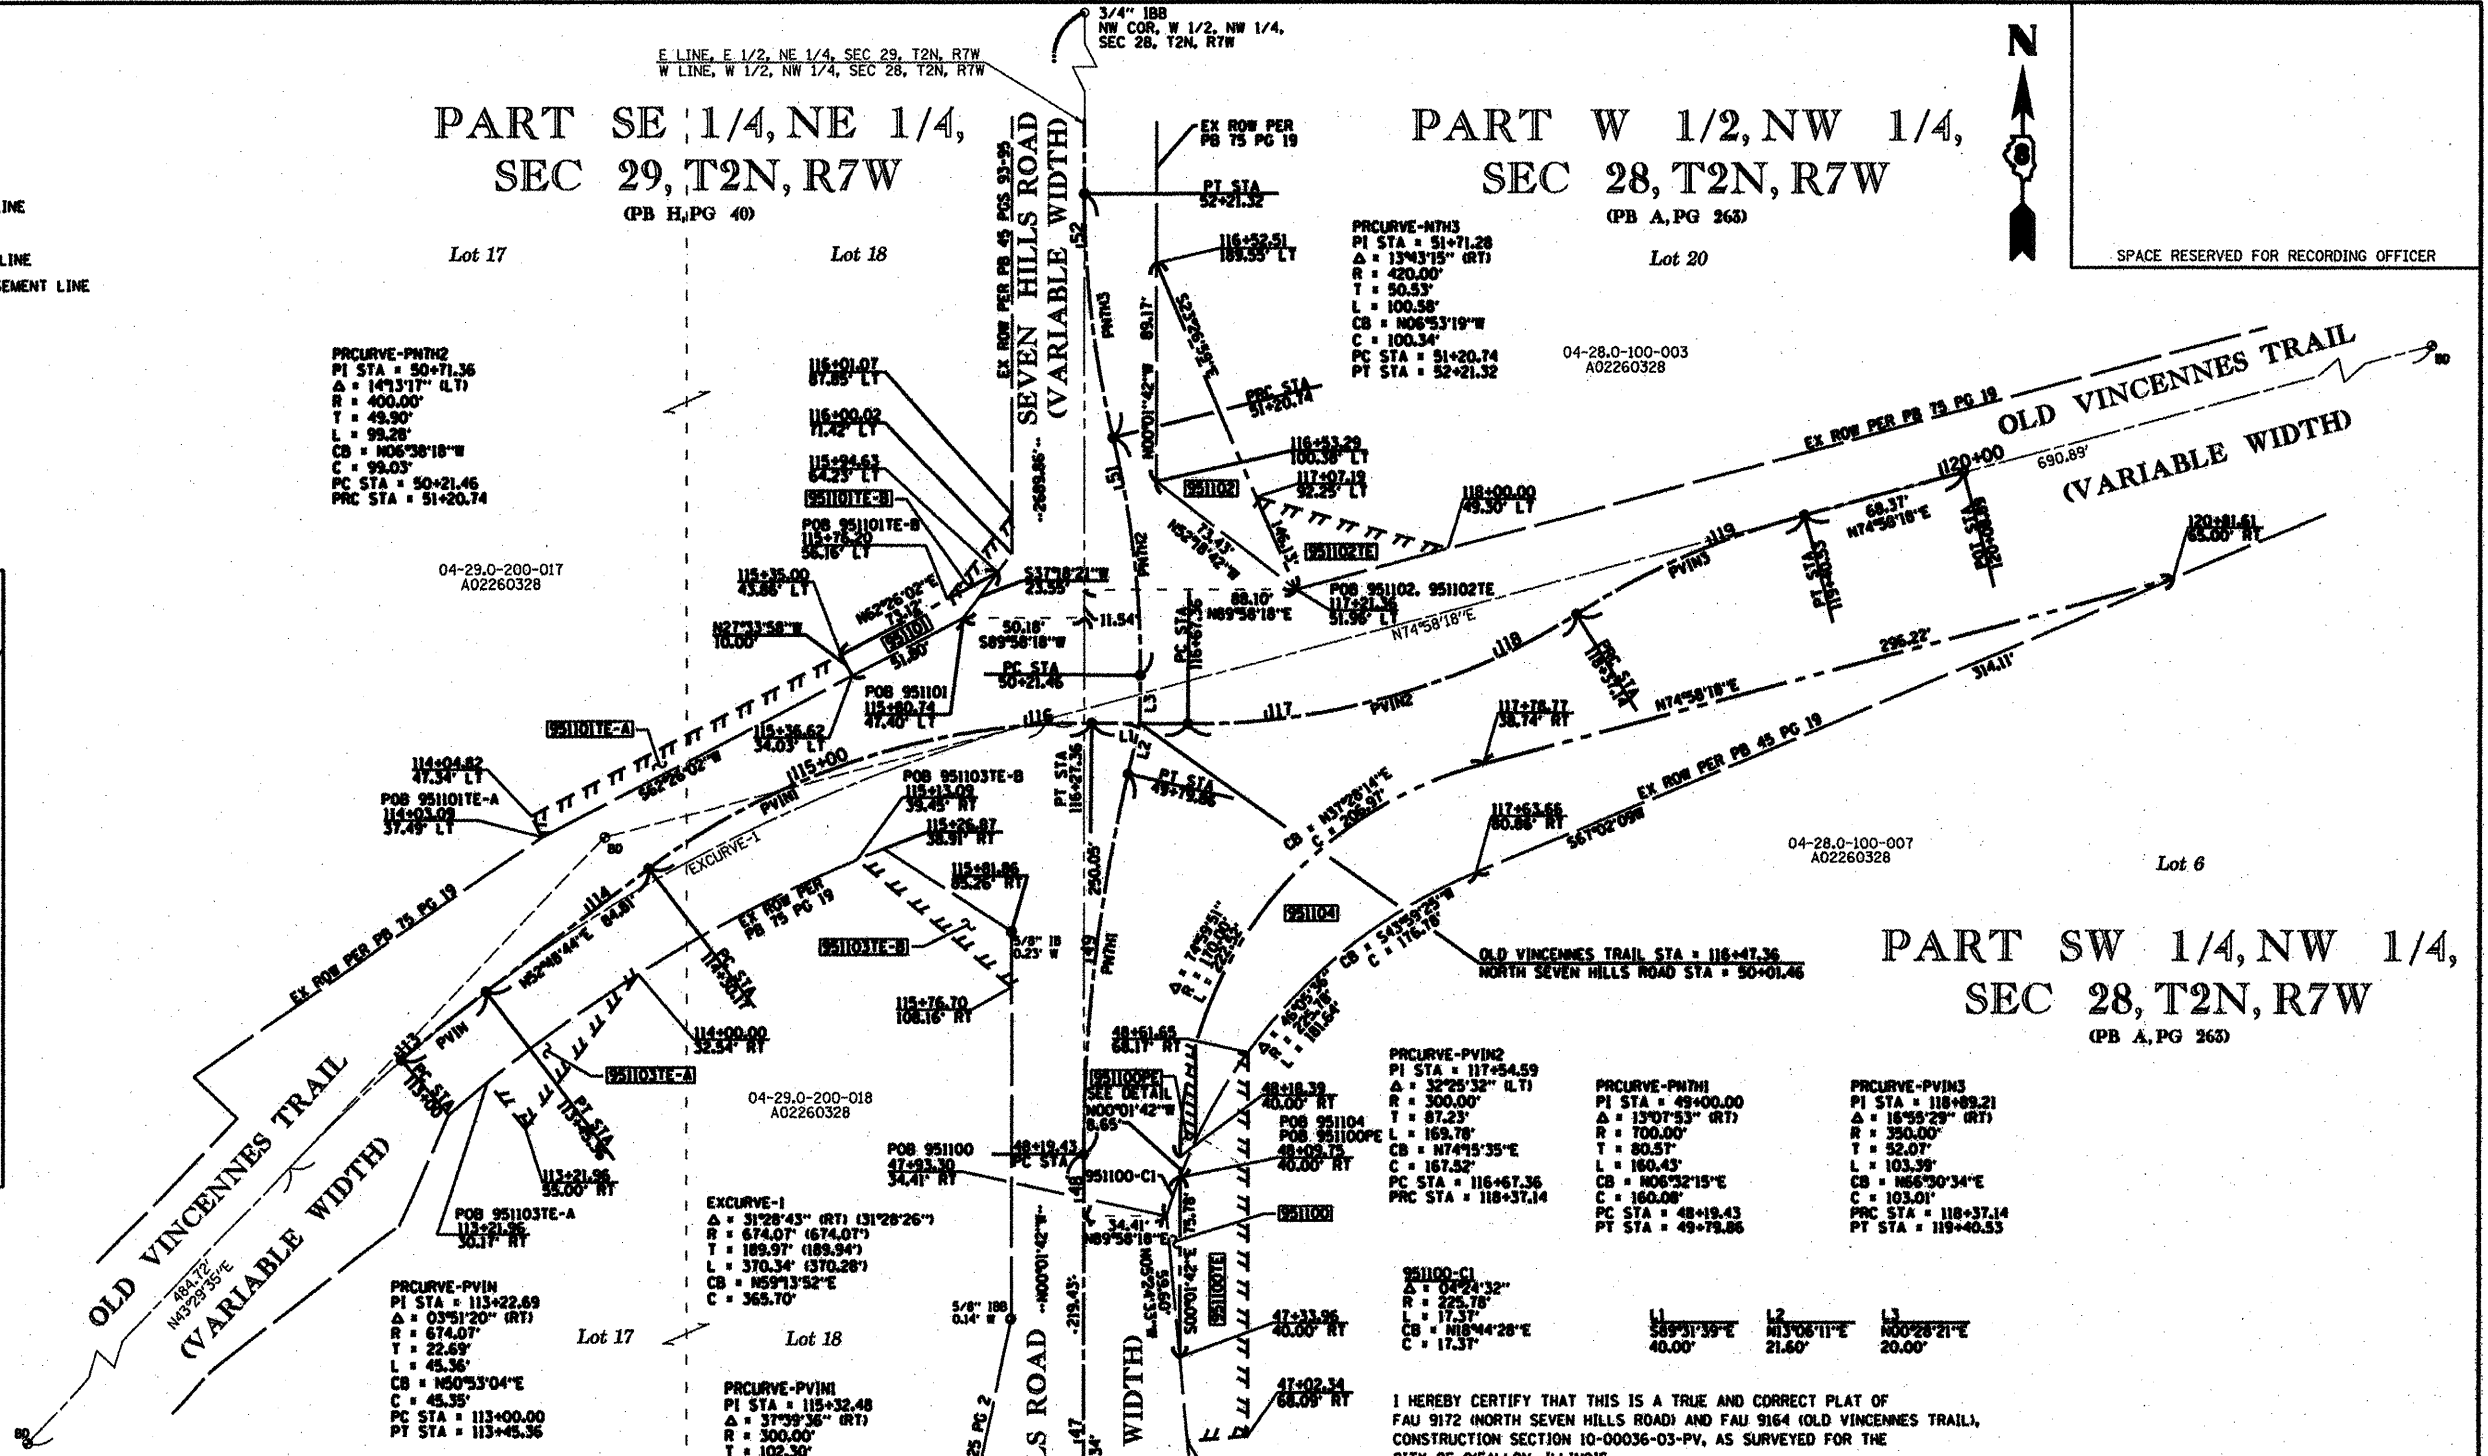


RIGHT OF WAY LEGEND

- EXISTING CENTERLINE
- EXISTING RIGHT OF WAY LINE
- PROPOSED CENTERLINE
- PROPOSED RIGHT OF WAY LINE
- PROPOSED TEMPORARY EASEMENT LINE
- SECTION LINE
- 121.45' MEASURED DIMENSION
- (121.45') RECORDED DIMENSION
- ⊙ BRASS DISC FOUND
- ⊙ IRON BAR FOUND
- ⊙ BENT IRON BAR FOUND
- ⊙ POINT OF BEGINNING
- ⊙ POINT OF COMMENCEMENT
- ⊙ SAME OWNERSHIP

PART SE 1/4, NE 1/4, SEC 29, T2N, R7W
(PB H, PG 40)

PART W 1/2, NW 1/4, SEC 28, T2N, R7W
(PB A, PG 263)

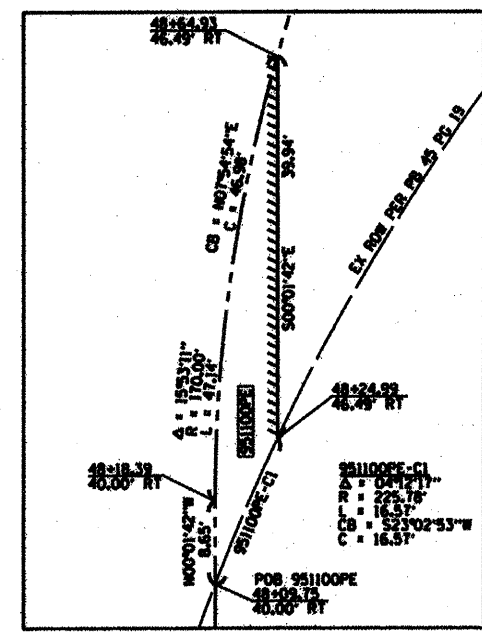

SPACE RESERVED FOR RECORDING OFFICER

PARCEL TO BE ACQUIRED BY THE BY ELENORA BEHRENS LIVING TRUST UPON COMPLETION OF CONSTRUCTION

PARCEL NO.	OWNER	FEE SIMPLE ACQUISITION		EASEMENTS		PERMANENT TAX NUMBER	PROPERTY ACQUIRED BY
		NET ACRES	SQ. FT.	PE = PERMANENT ACRES	TE = TEMPORARY ACRES		
951104	CITY OF O'FALLON	0.2844	12,390			N/A	

PARCELS TO BE ACQUIRED BY THE CITY OF O'FALLON

PARCEL NO.	OWNER	FEE SIMPLE ACQUISITION		EASEMENTS		PERMANENT TAX NUMBER	PROPERTY ACQUIRED BY
		NET ACRES	SQ. FT.	PE = PERMANENT ACRES	TE = TEMPORARY ACRES		
951100	ELENORA BEHRENS AS TRUSTEE OF THE 2011 REVOCABLE LIVING TRUST DATED JANUARY 4, 2011	0.0049	214	PE 0.0046 TE 0.0874	PE 207 TE 3,809	N/A	
951101	ELENORA BEHRENS AS TRUSTEE OF THE 2011 REVOCABLE LIVING TRUST DATED JANUARY 4, 2011	0.0143	625	TE A 0.0333 TE B 0.0062	TE A 1,451 TE B 270		04-29.0-200-017
951102	ELENORA BEHRENS AS TRUSTEE OF THE 2011 REVOCABLE LIVING TRUST DATED JANUARY 4, 2011	0.0595	2,590	TE 0.0309	TE 1,345		04-28.0-100-003
951103	ELENORA BEHRENS AS TRUSTEE OF THE 2011 REVOCABLE LIVING TRUST DATED JANUARY 4, 2011			TE A 0.0233 TE B 0.0243	TE A 1,015 TE B 1,058		04-29.0-200-018
	TOTAL	0.0787	3,429	0.2102	9,155		

I HEREBY CERTIFY THAT THIS IS A TRUE AND CORRECT PLAT OF FAU 9172 (NORTH SEVEN HILLS ROAD) AND FAU 9164 (OLD VINCENNES TRAIL), CONSTRUCTION SECTION 10-00036-03-PV, AS SURVEYED FOR THE CITY OF O'FALLON, ILLINOIS.

DATED 11/30/11

 DENNIS SULLIVAN, PE
 DIRECTOR OF PUBLIC WORKS

I HEREBY CERTIFY THAT THIS IS A TRUE AND CORRECT PLAT OF FAU 9172 (NORTH SEVEN HILLS ROAD) AND FAU 9164 (OLD VINCENNES TRAIL), CONSTRUCTION SECTION 10-00036-03-PV, AS SURVEYED BY OATES ASSOCIATES, INC., ILLINOIS PROFESSIONAL DESIGN FIRM LS/PE/SE CORPORATION NO. 184-001115, FOR THE CITY OF O'FALLON, ILLINOIS.

DATED 12/5/11

 STEVEN M. KEIL, PLS NO. 3119
 LICENSE EXPIRATION DATE: 11/30/2012



OATES ASSOCIATES
 Engineering + Architecture
 ILLINOIS
 Eastport Business Center 1
 100 Lanier Court, Suite 1
 Collinsville, IL 62234
 tel 618.345.2200
 fax 618.345.7233
 www.oatesassociates.com
 DESIGN FIRM #184-001115

RIGHT OF WAY PLAT
 FAU 9172 (NORTH SEVEN HILLS ROAD)
 FAU 9164 (OLD VINCENNES TRAIL)
 SECTION 10-00036-03-PV
 ST. CLAIR COUNTY

SCALE: 1" = 40'

SHEET 1 OF 1

F.A.U. RTE.	SECTION	COUNTY	TOTAL SHEETS	SHEET NO.
9172	10-00036-03-PV	ST. CLAIR	51	26

COMPLETION DATE OF FIELD WORK PERFORMED: _____
 LAND SURVEY: _____ ROW STAKING: _____
 FED. ROAD DIST. NO. _____ ILLINOIS FED. AID PROJECT _____