
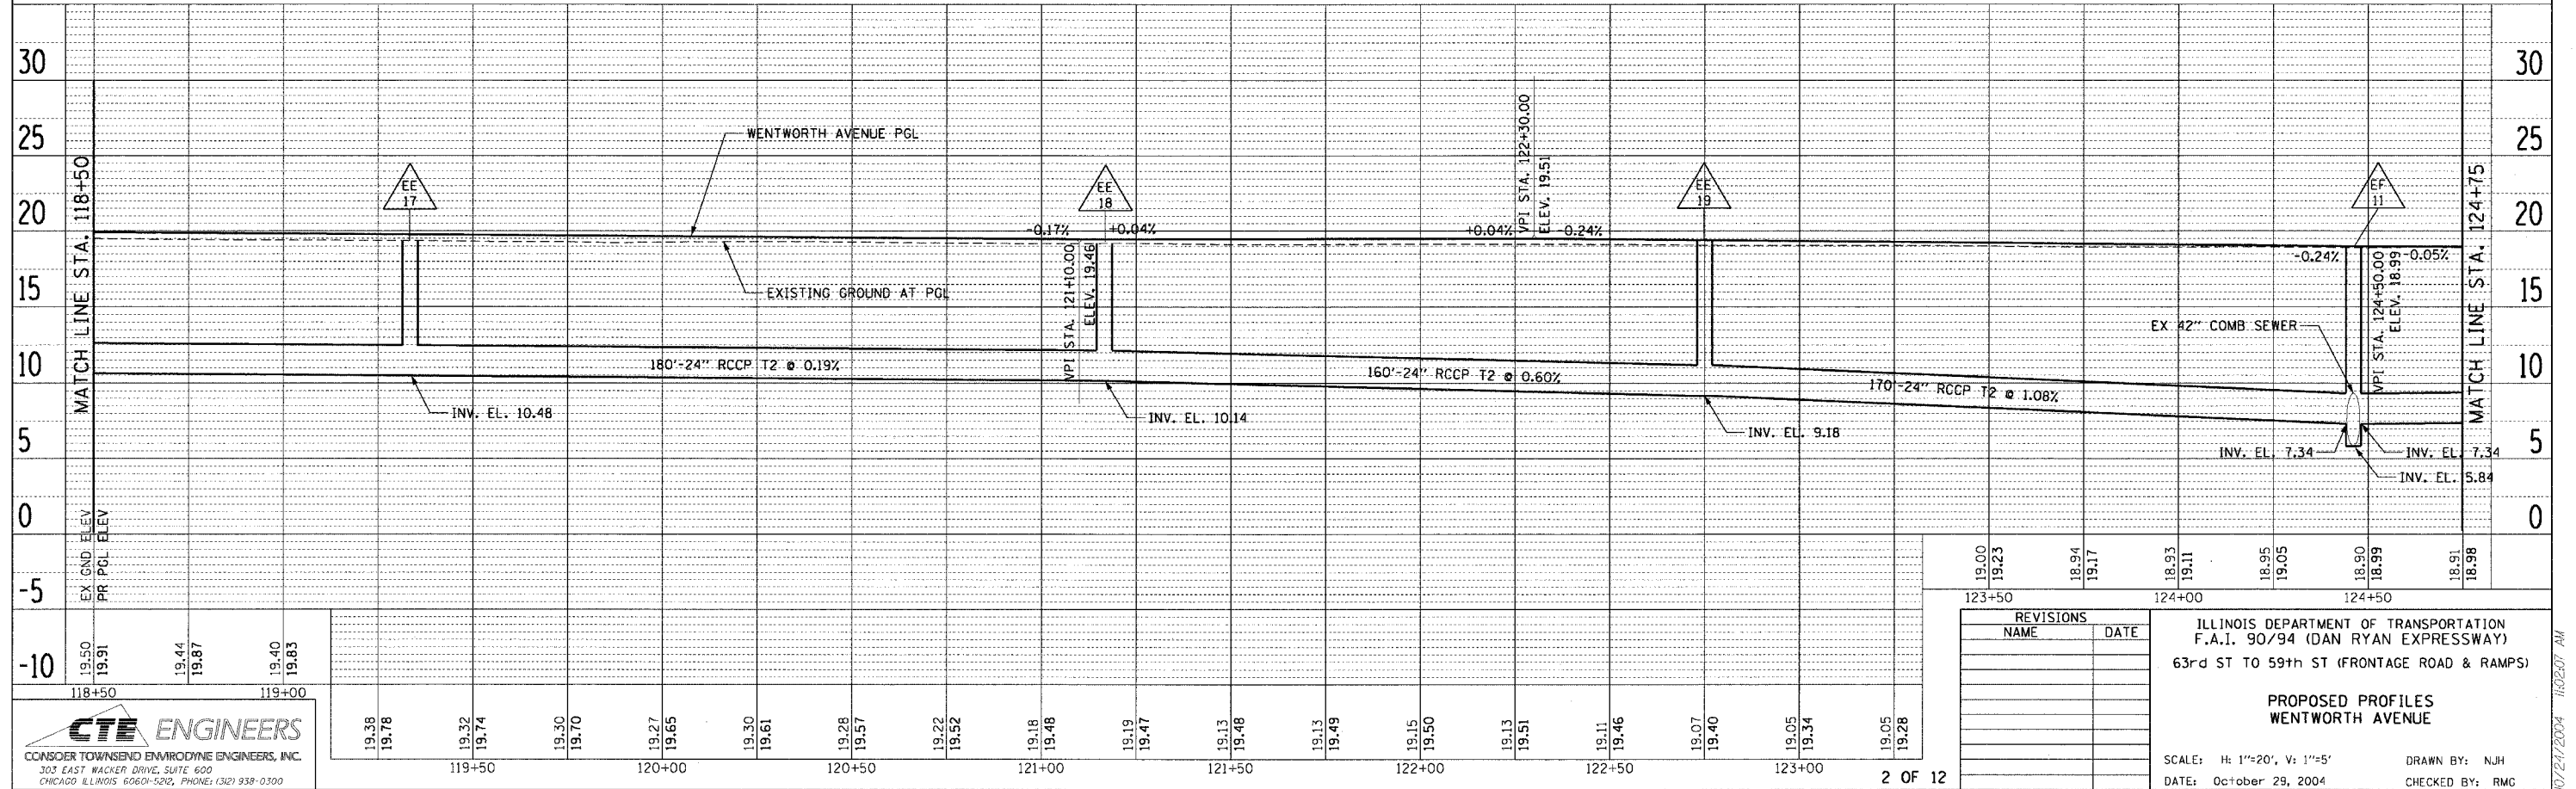


F.A.I. RTE.	SECTION	COUNTY	TOTAL SHEETS	SHEET NO.
90/94	2021-922PT.1-AC	COOK	460	52
STA. 112+25		TO STA. 124+75		
FED. ROAD DIST. NO. 1	ILLINOIS	FED. AID PROJECT		



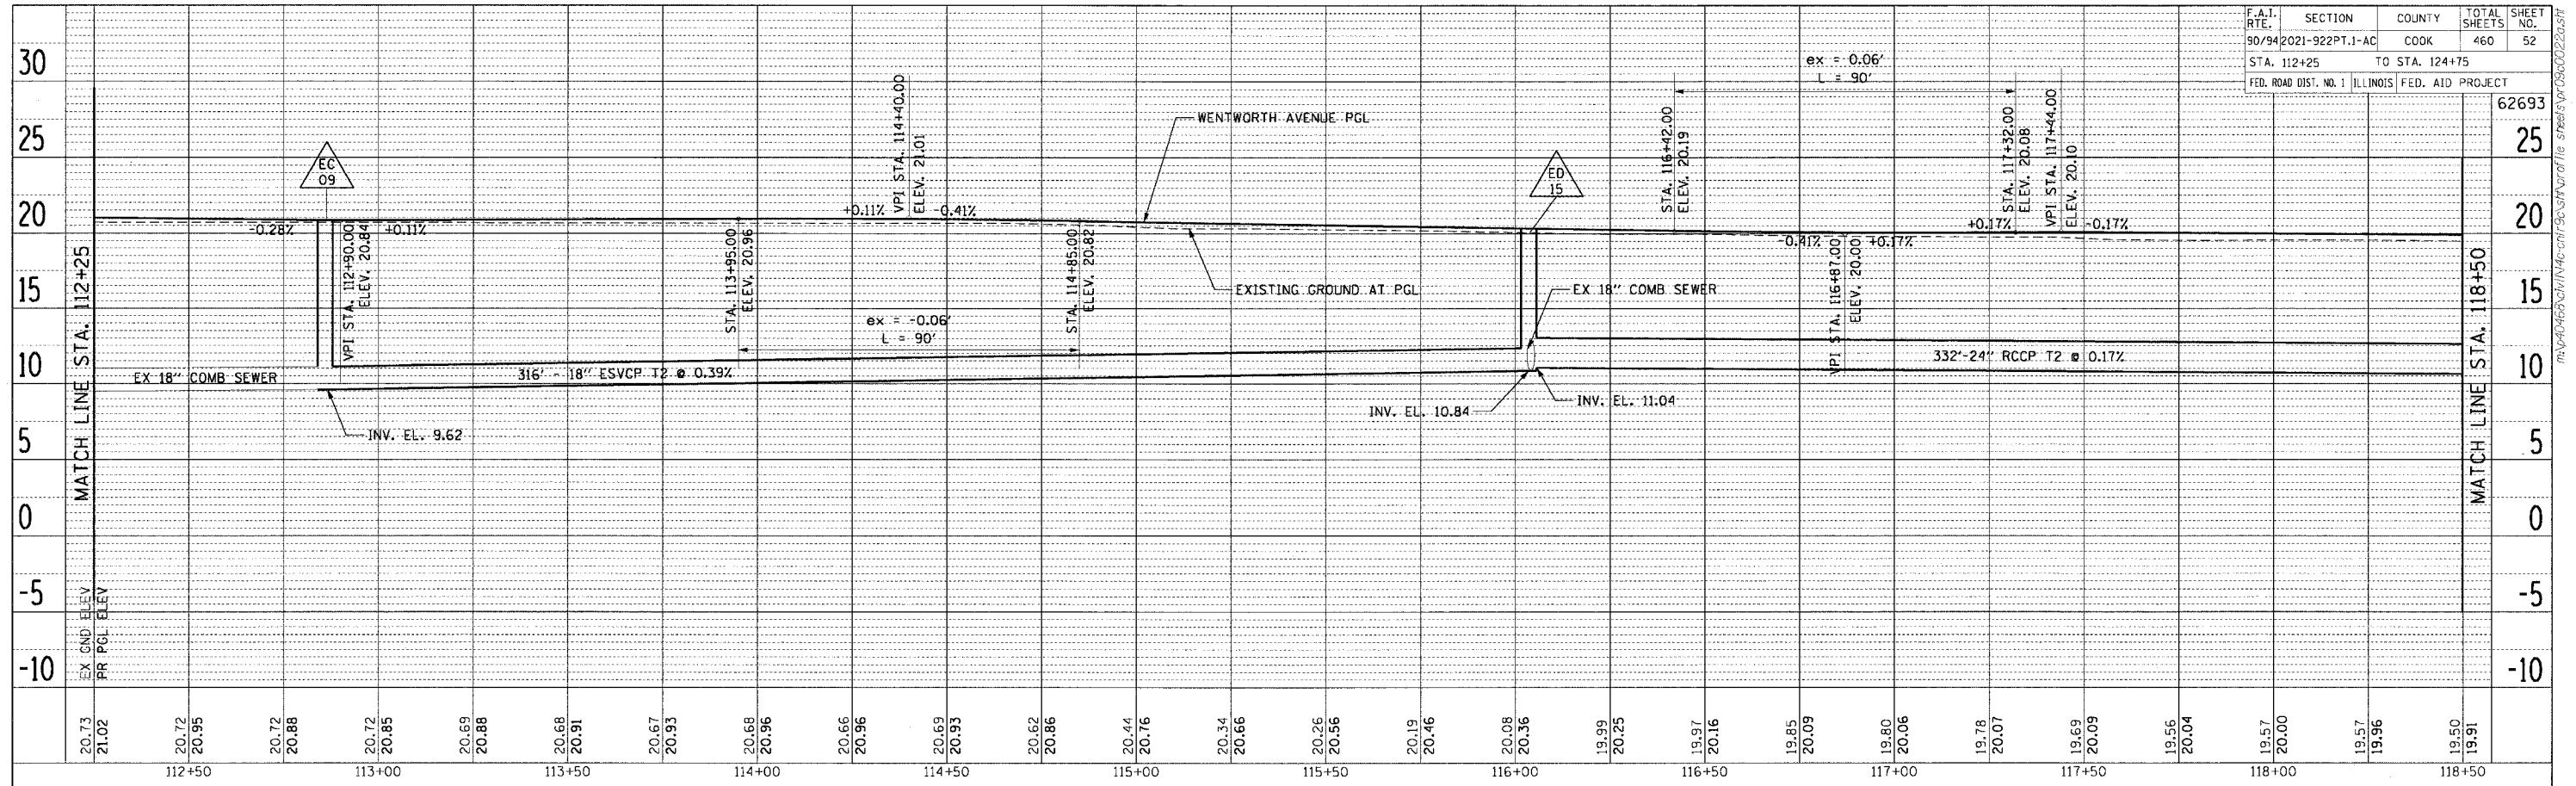

CTE ENGINEERS
 303 EAST WACKER DRIVE, SUITE 600
 CHICAGO, ILLINOIS 60601-5202, PHONE: (312) 938-0300

REVISIONS	
NAME	DATE

ILLINOIS DEPARTMENT OF TRANSPORTATION
 F.A.I. 90/94 (DAN RYAN EXPRESSWAY)
 63rd ST TO 59th ST (FRONTAGE ROAD & RAMPS)

**PROPOSED PROFILES
 WENTWORTH AVENUE**

SCALE: H: 1"=20', V: 1"=5'
 DATE: October 29, 2004

DRAWN BY: NJH
 CHECKED BY: RMG

