


FINAL SURVEY	DATE
NO. _____	BY _____
NO. _____	DATE _____
NO. _____	BY _____
NO. _____	DATE _____

ORIGINAL SURVEY	DATE
NO. _____	BY _____
NO. _____	DATE _____
NO. _____	BY _____
NO. _____	DATE _____

F.A.I. R.T.E.	SECTION	COUNTY	TOTAL SHEETS	SHEET NO.
90/94	2021-922PT.J-AC	COOK	460	450
62693				
FED. ROAD DIST. NO. 1 ILLINOIS FED. AID PROJECT				

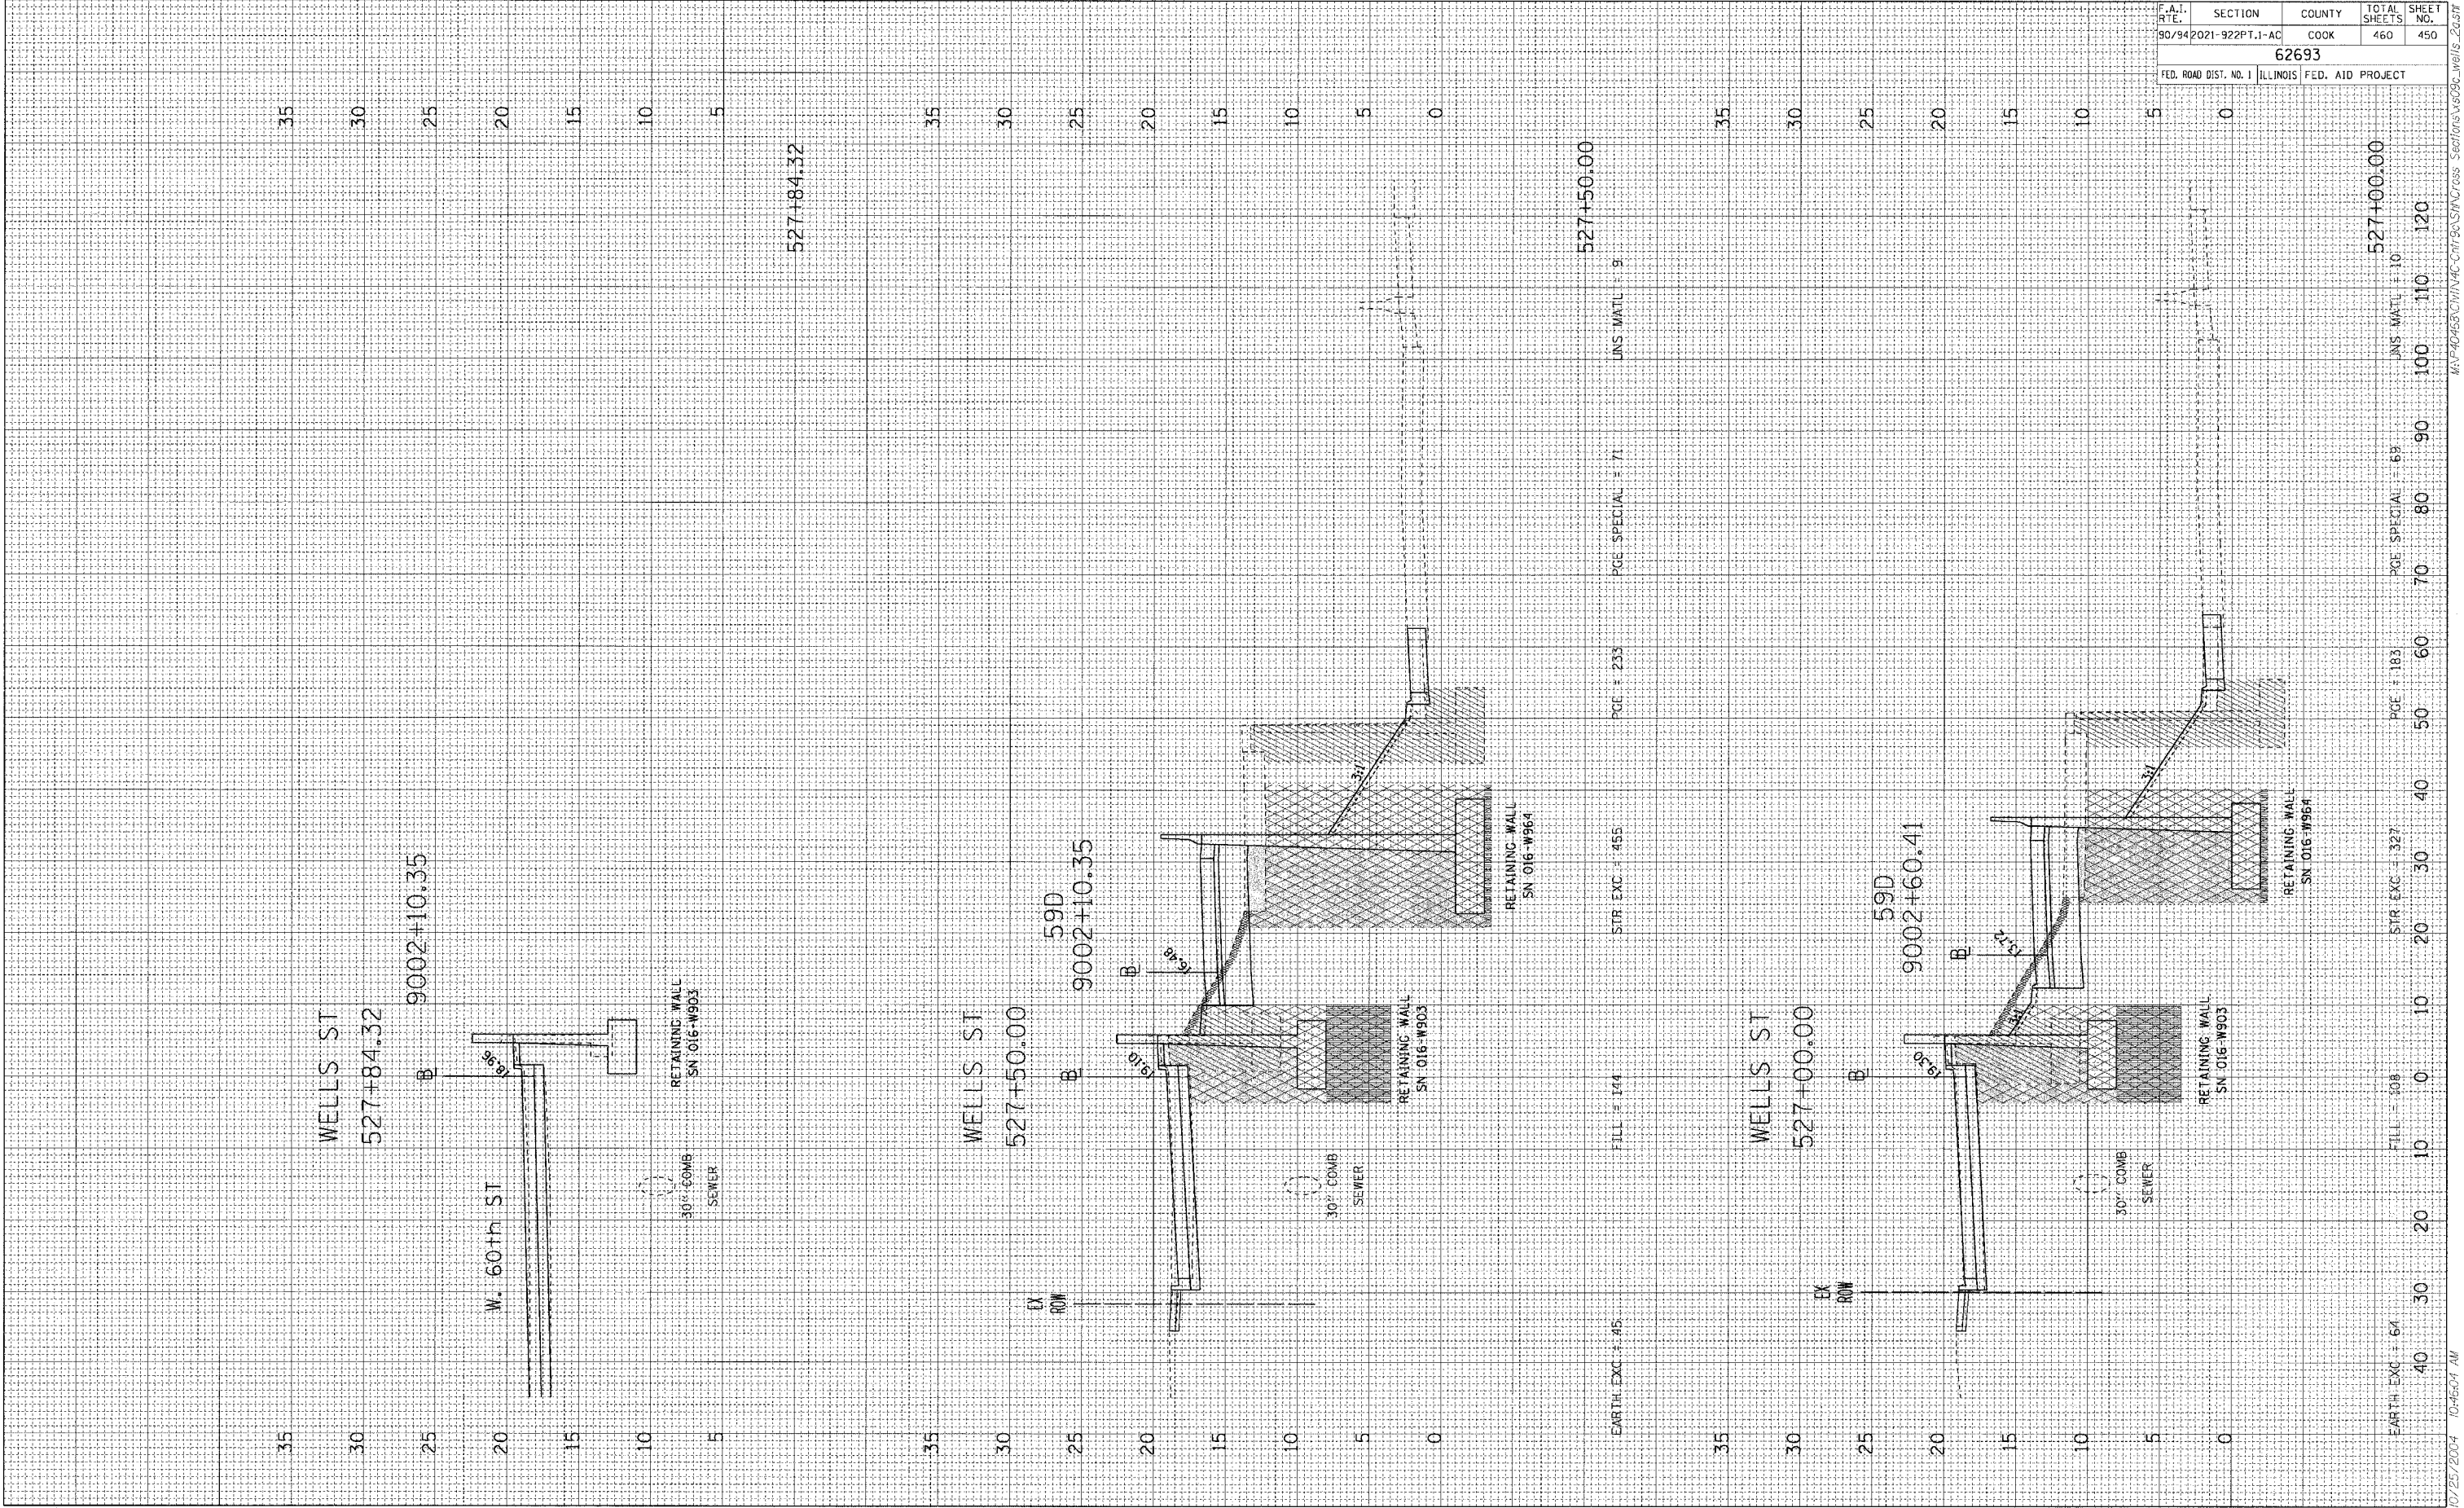

35

30

25

20

15

10

5

527+84.32

35

30

25

20

15

10

5

35

30

25

20

15

10

5

0

527+50.00

35

30

25

20

15

10

5

0

527+00.00

35

30

25

20

15

10

5

0

527+00.00

100

110

120


















