


F.A.I. NO.	SECTION	COUNTY	SHEET NO.	TOTAL SHEETS
190	9	COOK	62	20
FED. ROAD DIST. NO. 7		ILLINOIS	FEDERAL AID PROJECT	

*0102.5-1

62794

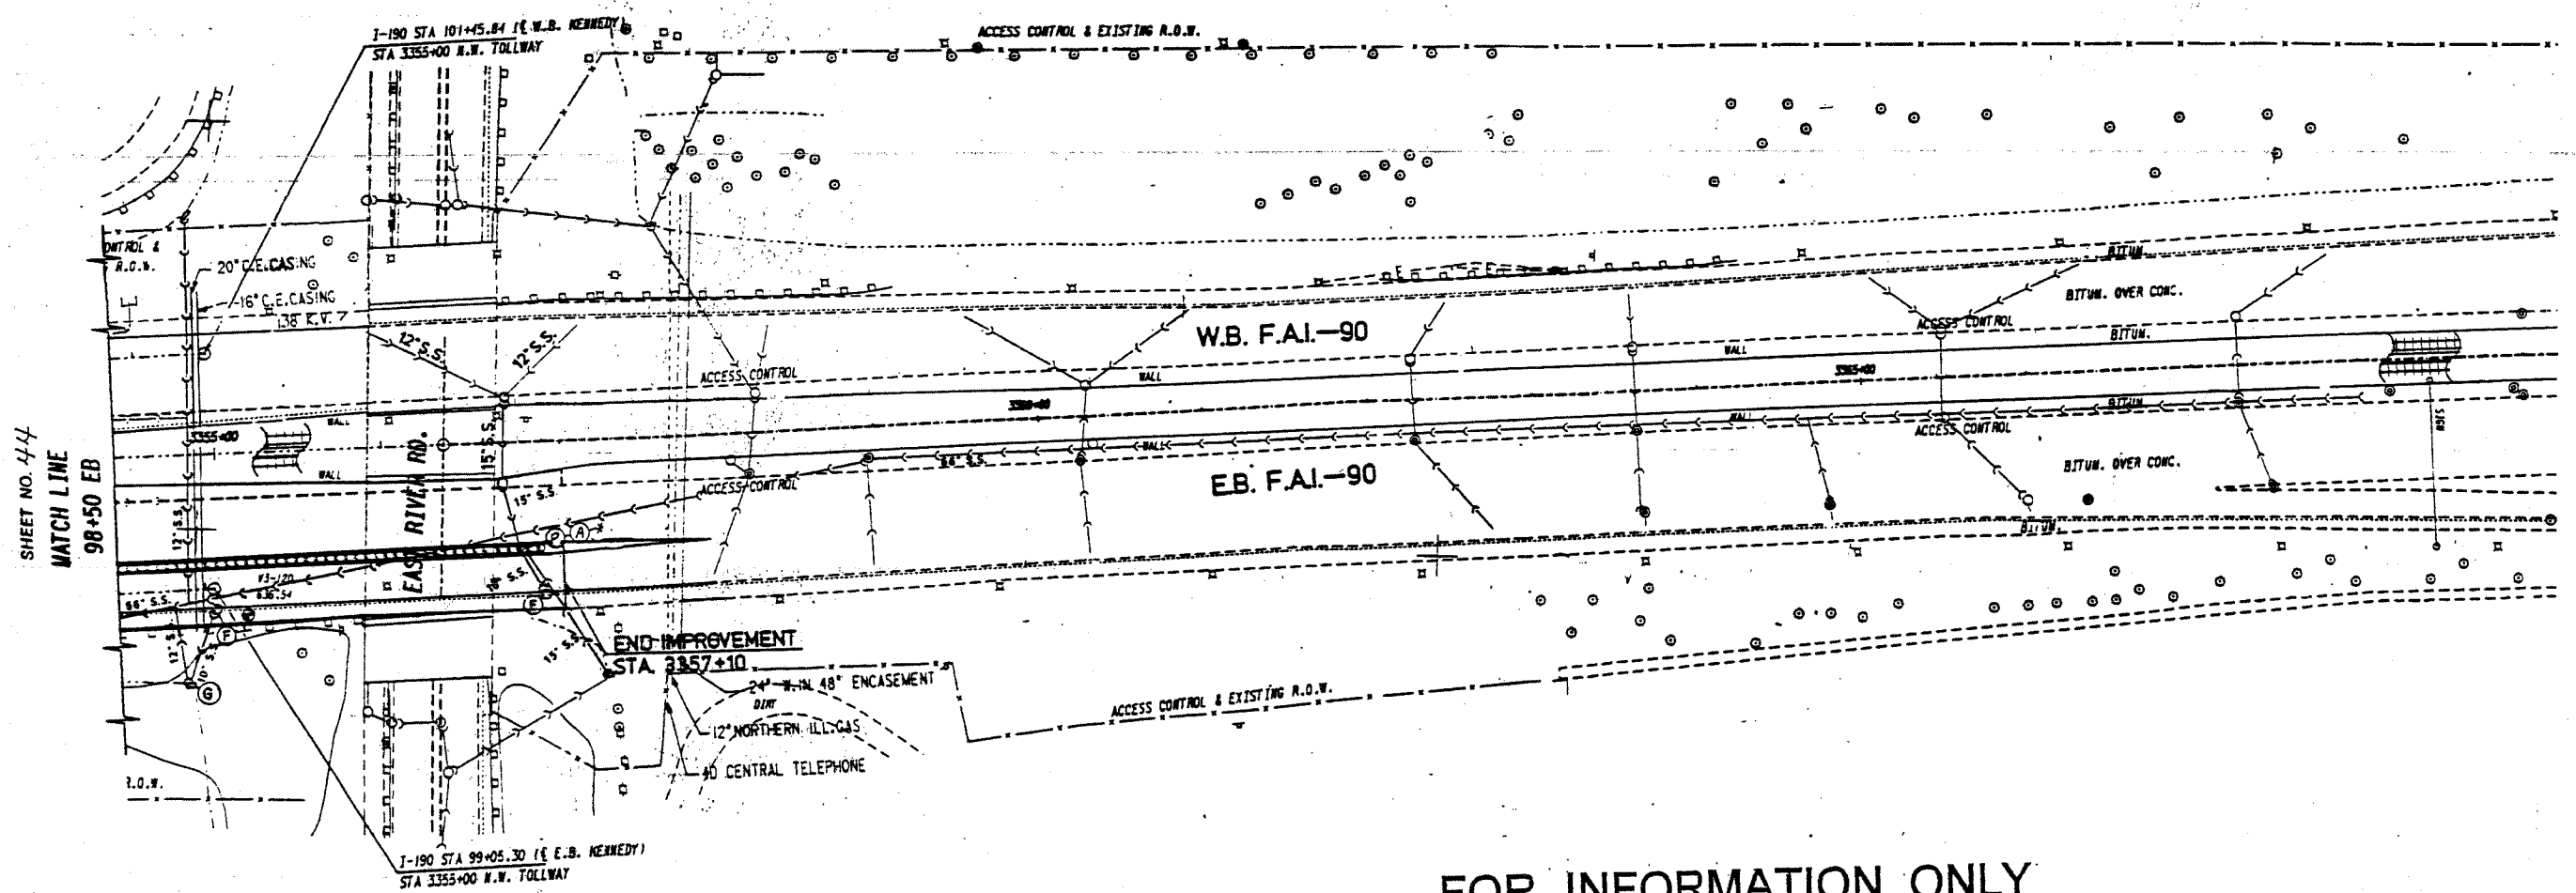

FOR INFORMATION ONLY

STATE OF ILLINOIS DEPARTMENT OF TRANSPORTATION DISTRICT ONE	KENNEDY EXPRESSWAY F.A.I. ROUTE 190 REHABILITATION PROJECT
EXISTING DRAINAGE AND UTILITIES PROPOSED DRAINAGE STA 98+50 - STA 99+05 E.B. STA 3355+00 - STA 3359+00	
designed by: RMB checked by: MRE Farm Associates	SCALE: 1"=50' graphics by: TL

REVISED 10/16/86


DESIGNED BY: RMB
CHECKED BY: MRE
GRAPHICS BY: TL
M.L.N.
Computer Aided Design & Drafting