

F.A. RTE.	SECTION	COUNTY	TOTAL SHEETS	SHEET NO.
412	50-4B-1I	LASALLE	20	1

STATE OF ILLINOIS
DEPARTMENT OF TRANSPORTATION
DIVISION OF HIGHWAYS
**PROPOSED
HIGHWAY PLANS**
FAI ROUTE 412 (I-39)
SECTION (50-4B-1I)
LASALLE COUNTY

INDEX OF SHEETS

1. COVER SHEET
2. GENERAL NOTES
3. SUMMARY OF QUANTITIES
4. TYPICAL SECTIONS
5. - 6. SCHEDULES
7. GENERAL PLAN DETAILS
8. PLAN DETAILS STAGE I REMOVAL
9. PLAN DETAILS STAGE II REMOVAL
10. REMOVAL DETAILS
11. - 12. CONSTRUCTION DETAILS SOUTH APPROACH
13. - 14. CONSTRUCTION DETAILS NORTH APPROACH
15. - 16. CONCRETE BARRIER DETAILS
17. STAGING AND TRAFFIC CONTROL DETAILS STAGE I
18. STAGING AND TRAFFIC CONTROL DETAILS STAGE II
19. WIDTH RESTRICTION SIGNING
20. TYPICAL PAVEMENT MARKINGS

STANDARDS

- | | |
|-----------|---|
| 000001-04 | STANDARD SYMBOLS, ABBREVIATIONS AND PATTERNS |
| 001001 | AREAS OF REINFORCEMENT BARS |
| 001006 | DECIMAL OF AN INCH AND OF A FOOT |
| 420001-05 | PAVEMENT JOINTS |
| 420401-05 | BRIDGE APPROACH PAVEMENT |
| 421001-01 | REINFORCEMENT FOR C R PCC PAVEMENT |
| 635011-01 | REFLECTOR MARKER AND MOUNTING DETAILS |
| 701101-01 | OFF-ROAD OPERATIONS, MULTILANE LESS THAN 4.5 m (15') AWAY FOR SPEEDS > 45 MPH |
| 701106-01 | OFF-ROAD OPERATIONS, MULTILANE MORE THAN 4.5 m (15') AWAY FOR SPEEDS > 45 MPH |
| 701400-02 | APPROACH TO LANE CLOSURE, FREEWAY/EXPRESSWAY |
| 701402-05 | LANE CLOSURE FREEWAY/EXPRESSWAY WITH BARRIER |
| 701411-03 | LANE CLOSURE, MULTILANE AT ENTRANCE OR EXIT RAMP FOR SPEEDS > 45 MPH |
| 701426-02 | LANE CLOSURE, MULTILANE INTERMITTENT OR MOVING OPERATION, FOR SPEEDS > 45 MPH |
| 702001-05 | TRAFFIC CONTROL DEVICES |


MICROFILMED _____
REEL NUMBER _____
AWARDED _____
RESIDENT ENGINEER _____
AS BUILT CHANGES WERE MADE
ON THE FOLLOWING SHEETS _____

J.U.L.I.E.
JOINT UTILITY LOCATION INFORMATION FOR EXCAVATION
1-800-892-0123

DISTRICT NO. 3 815-434-6131
PROJECT ENGINEER: TOM HUFNAGEL 815-434-8418
UNIT CHIEF: RON WOODSHANK 815-434-8419
TOWNSHIP: LASALLE

CONTRACT NO. 66454


C-93-070-04
APPROACH SLAB REMOVAL & REPLACEMENT

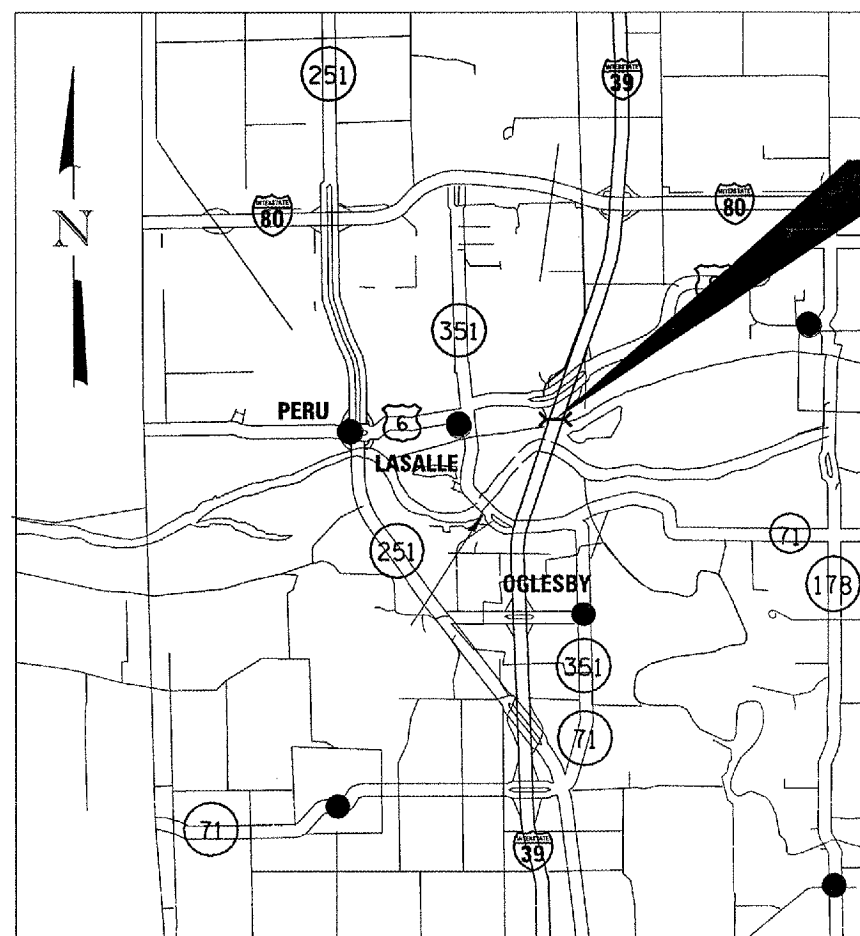

LOCATION MAP
NOT TO SCALE

GROSS LENGTH = 243 FT. = 0.05 MI.
NET LENGTH = 200 FT. = 0.04 MI.

PROJECT LOCATION
APPROACH PAVEMENT
(S.N. 050-0196)

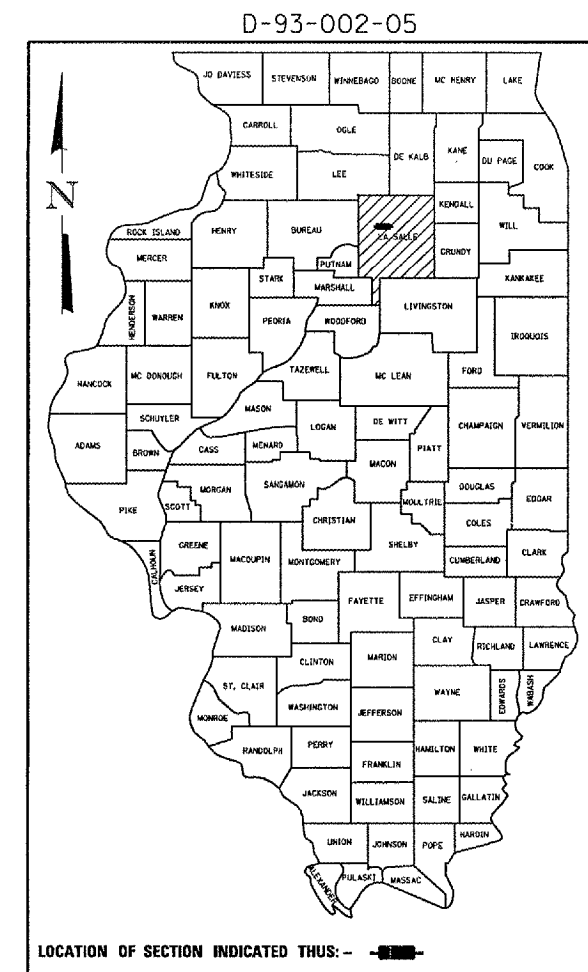

FUNCTIONAL CLASSIFICATION

RURAL INTERSTATE
2001 ADT = 20700
P.V. = 66.6 M.U. = 26.1 S.U. = 7.3

STATE OF ILLINOIS
DEPARTMENT OF TRANSPORTATION
DIVISION OF HIGHWAYS

SUBMITTED October 22, 2004
John P. Kim DISTRICT ENGINEER

December 10, 2004
Mike Fine ENGINEER OF DESIGN AND ENVIRONMENT

December 10, 2004
Victor Modest DIRECTOR, DIVISION OF HIGHWAYS

**PRINTED BY THE AUTHORITY
OF THE STATE OF ILLINOIS**