


F.A. RTE.	SECTION	COUNTY	TOTAL SHEETS	SHEET NO.
*	**	CHAMPAIGN	25	7

* I-74 & I-57
 ** D-5 BRIDGE PAINTING 2005-1
 CONTRACT NO. 70451

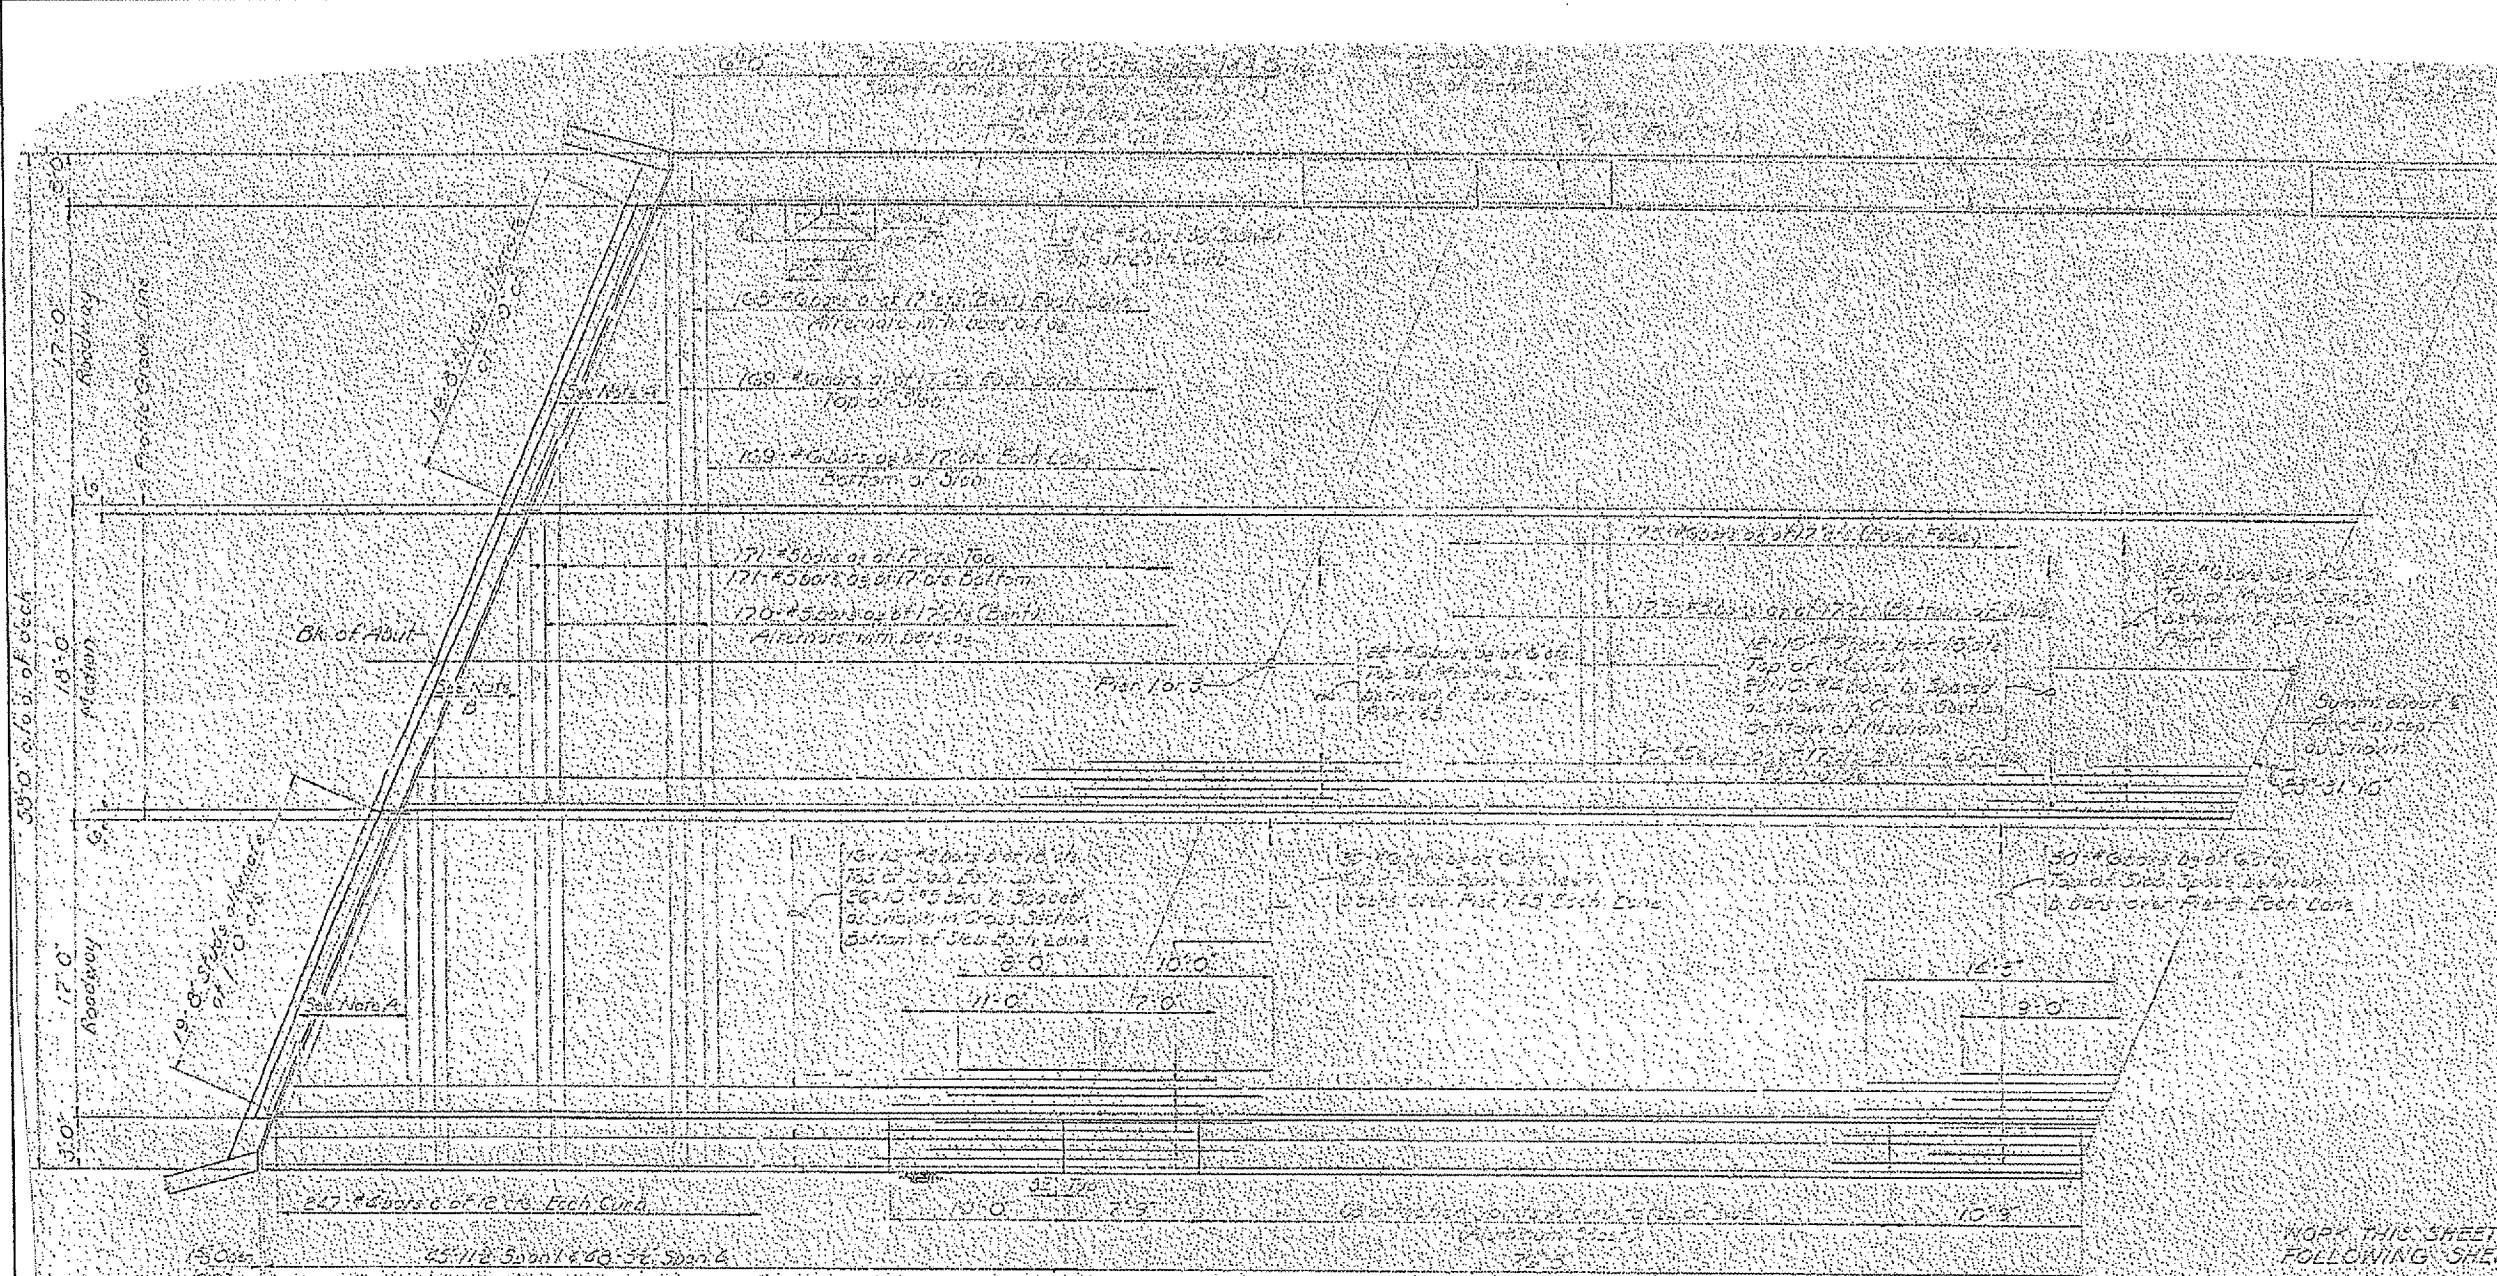



NOTE THIS SHEET WITH FOLLOWING SHEET

HALF PLAN

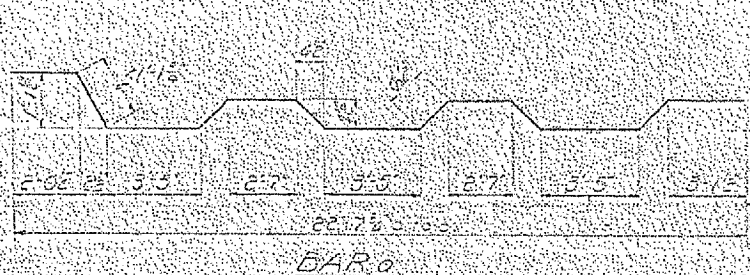



DESIGNED	19/2
EXAMINED	
PASSED	

FOR INFORMATION ONLY

SUPERSTRUCTURE