


# STAGE II

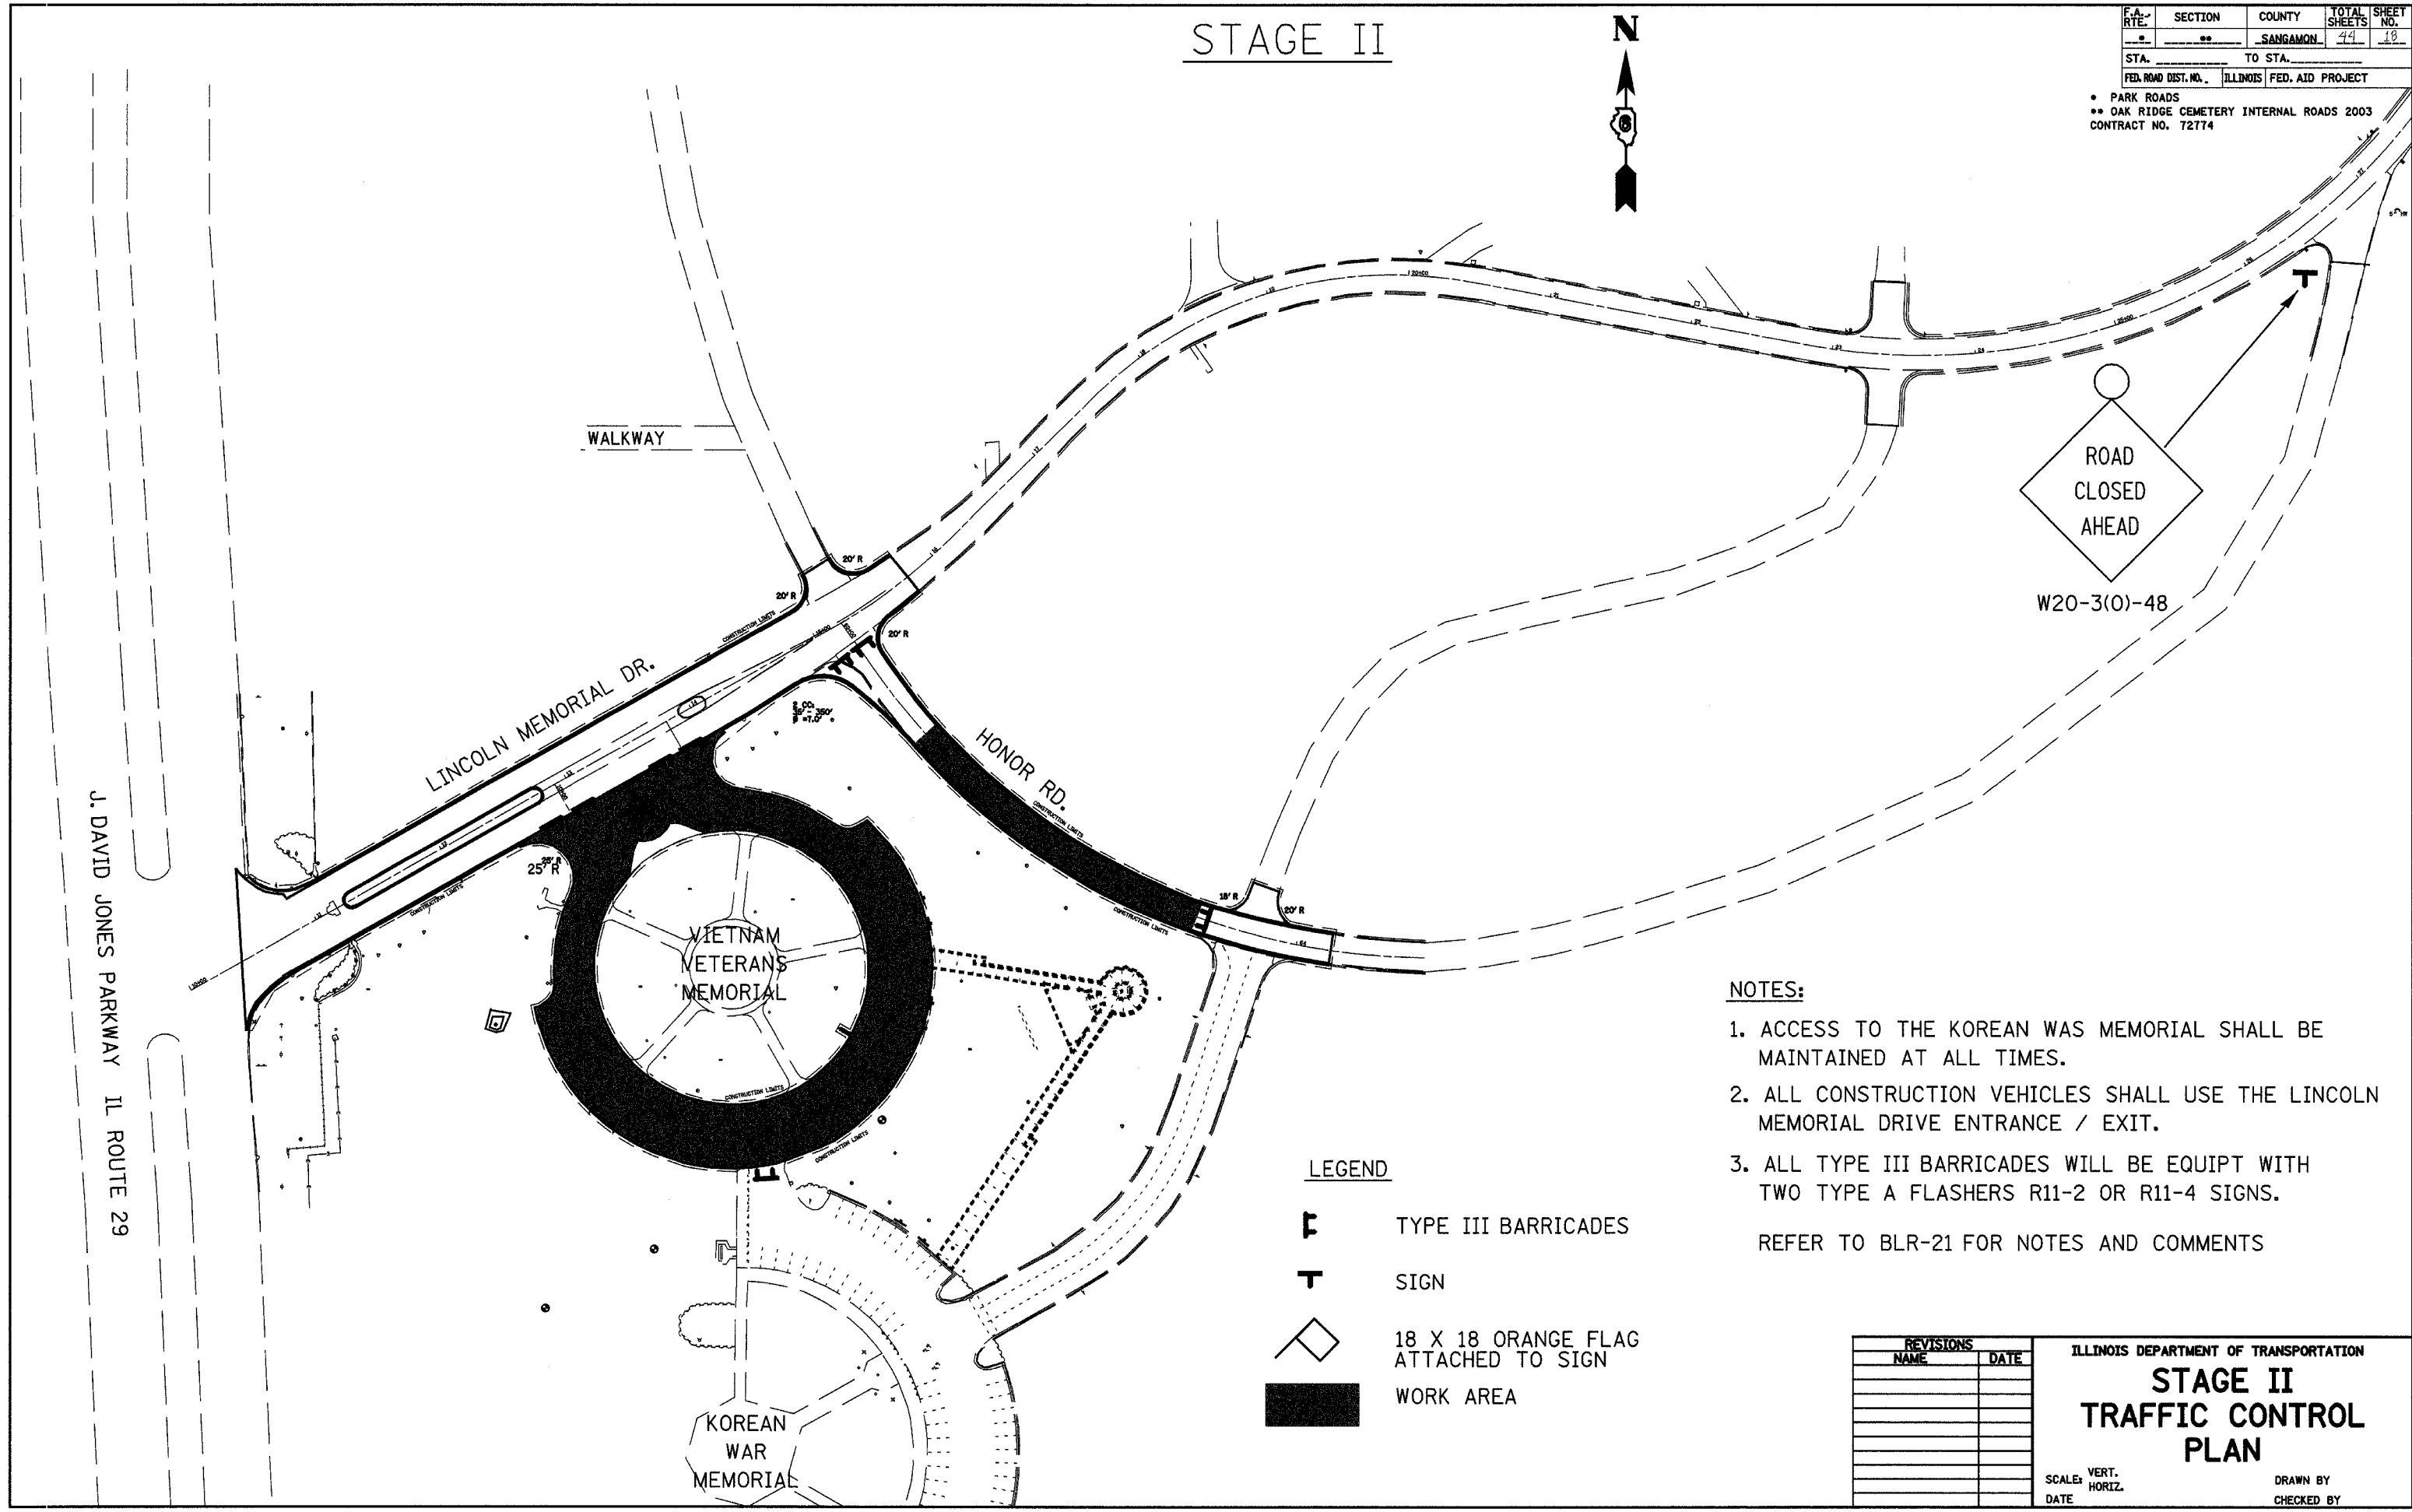

F.A. RTE.	SECTION	COUNTY	TOTAL SHEETS	SHEET NO.
•	••	SANGAMON	44	18
STA.		TO STA.		
FED. ROAD DIST. NO.	ILLINOIS	FED. AID PROJECT		

• PARK ROADS  
 •• OAK RIDGE CEMETERY INTERNAL ROADS 2003  
 CONTRACT NO. 72774







### NOTES:

1. ACCESS TO THE KOREAN WAR MEMORIAL SHALL BE MAINTAINED AT ALL TIMES.
2. ALL CONSTRUCTION VEHICLES SHALL USE THE LINCOLN MEMORIAL DRIVE ENTRANCE / EXIT.
3. ALL TYPE III BARRICADES WILL BE EQUIPT WITH TWO TYPE A FLASHERS R11-2 OR R11-4 SIGNS.

REFER TO BLR-21 FOR NOTES AND COMMENTS

### LEGEND

-  TYPE III BARRICADES
-  SIGN
-  18 X 18 ORANGE FLAG ATTACHED TO SIGN
-  WORK AREA

REVISIONS	
NAME	DATE

ILLINOIS DEPARTMENT OF TRANSPORTATION

## STAGE II TRAFFIC CONTROL PLAN

SCALE: VERT. \_\_\_\_\_  
 HORIZ. \_\_\_\_\_  
 DATE \_\_\_\_\_

DRAWN BY \_\_\_\_\_  
 CHECKED BY \_\_\_\_\_