


F.A. RTE.	SECTION	COUNTY	TOTAL SHEETS	SHEET NO.
..	..	SANGAMON	44	36
STA. _____ TO STA. _____		FED. ROAD DIST. NO. ILLINOIS FED. AID PROJECT		
* PARK ROADS		** OAK RIDGE CEMETERY INTERNAL ROADS 2003 CONTRACT NO. 72774		
80	85	90		

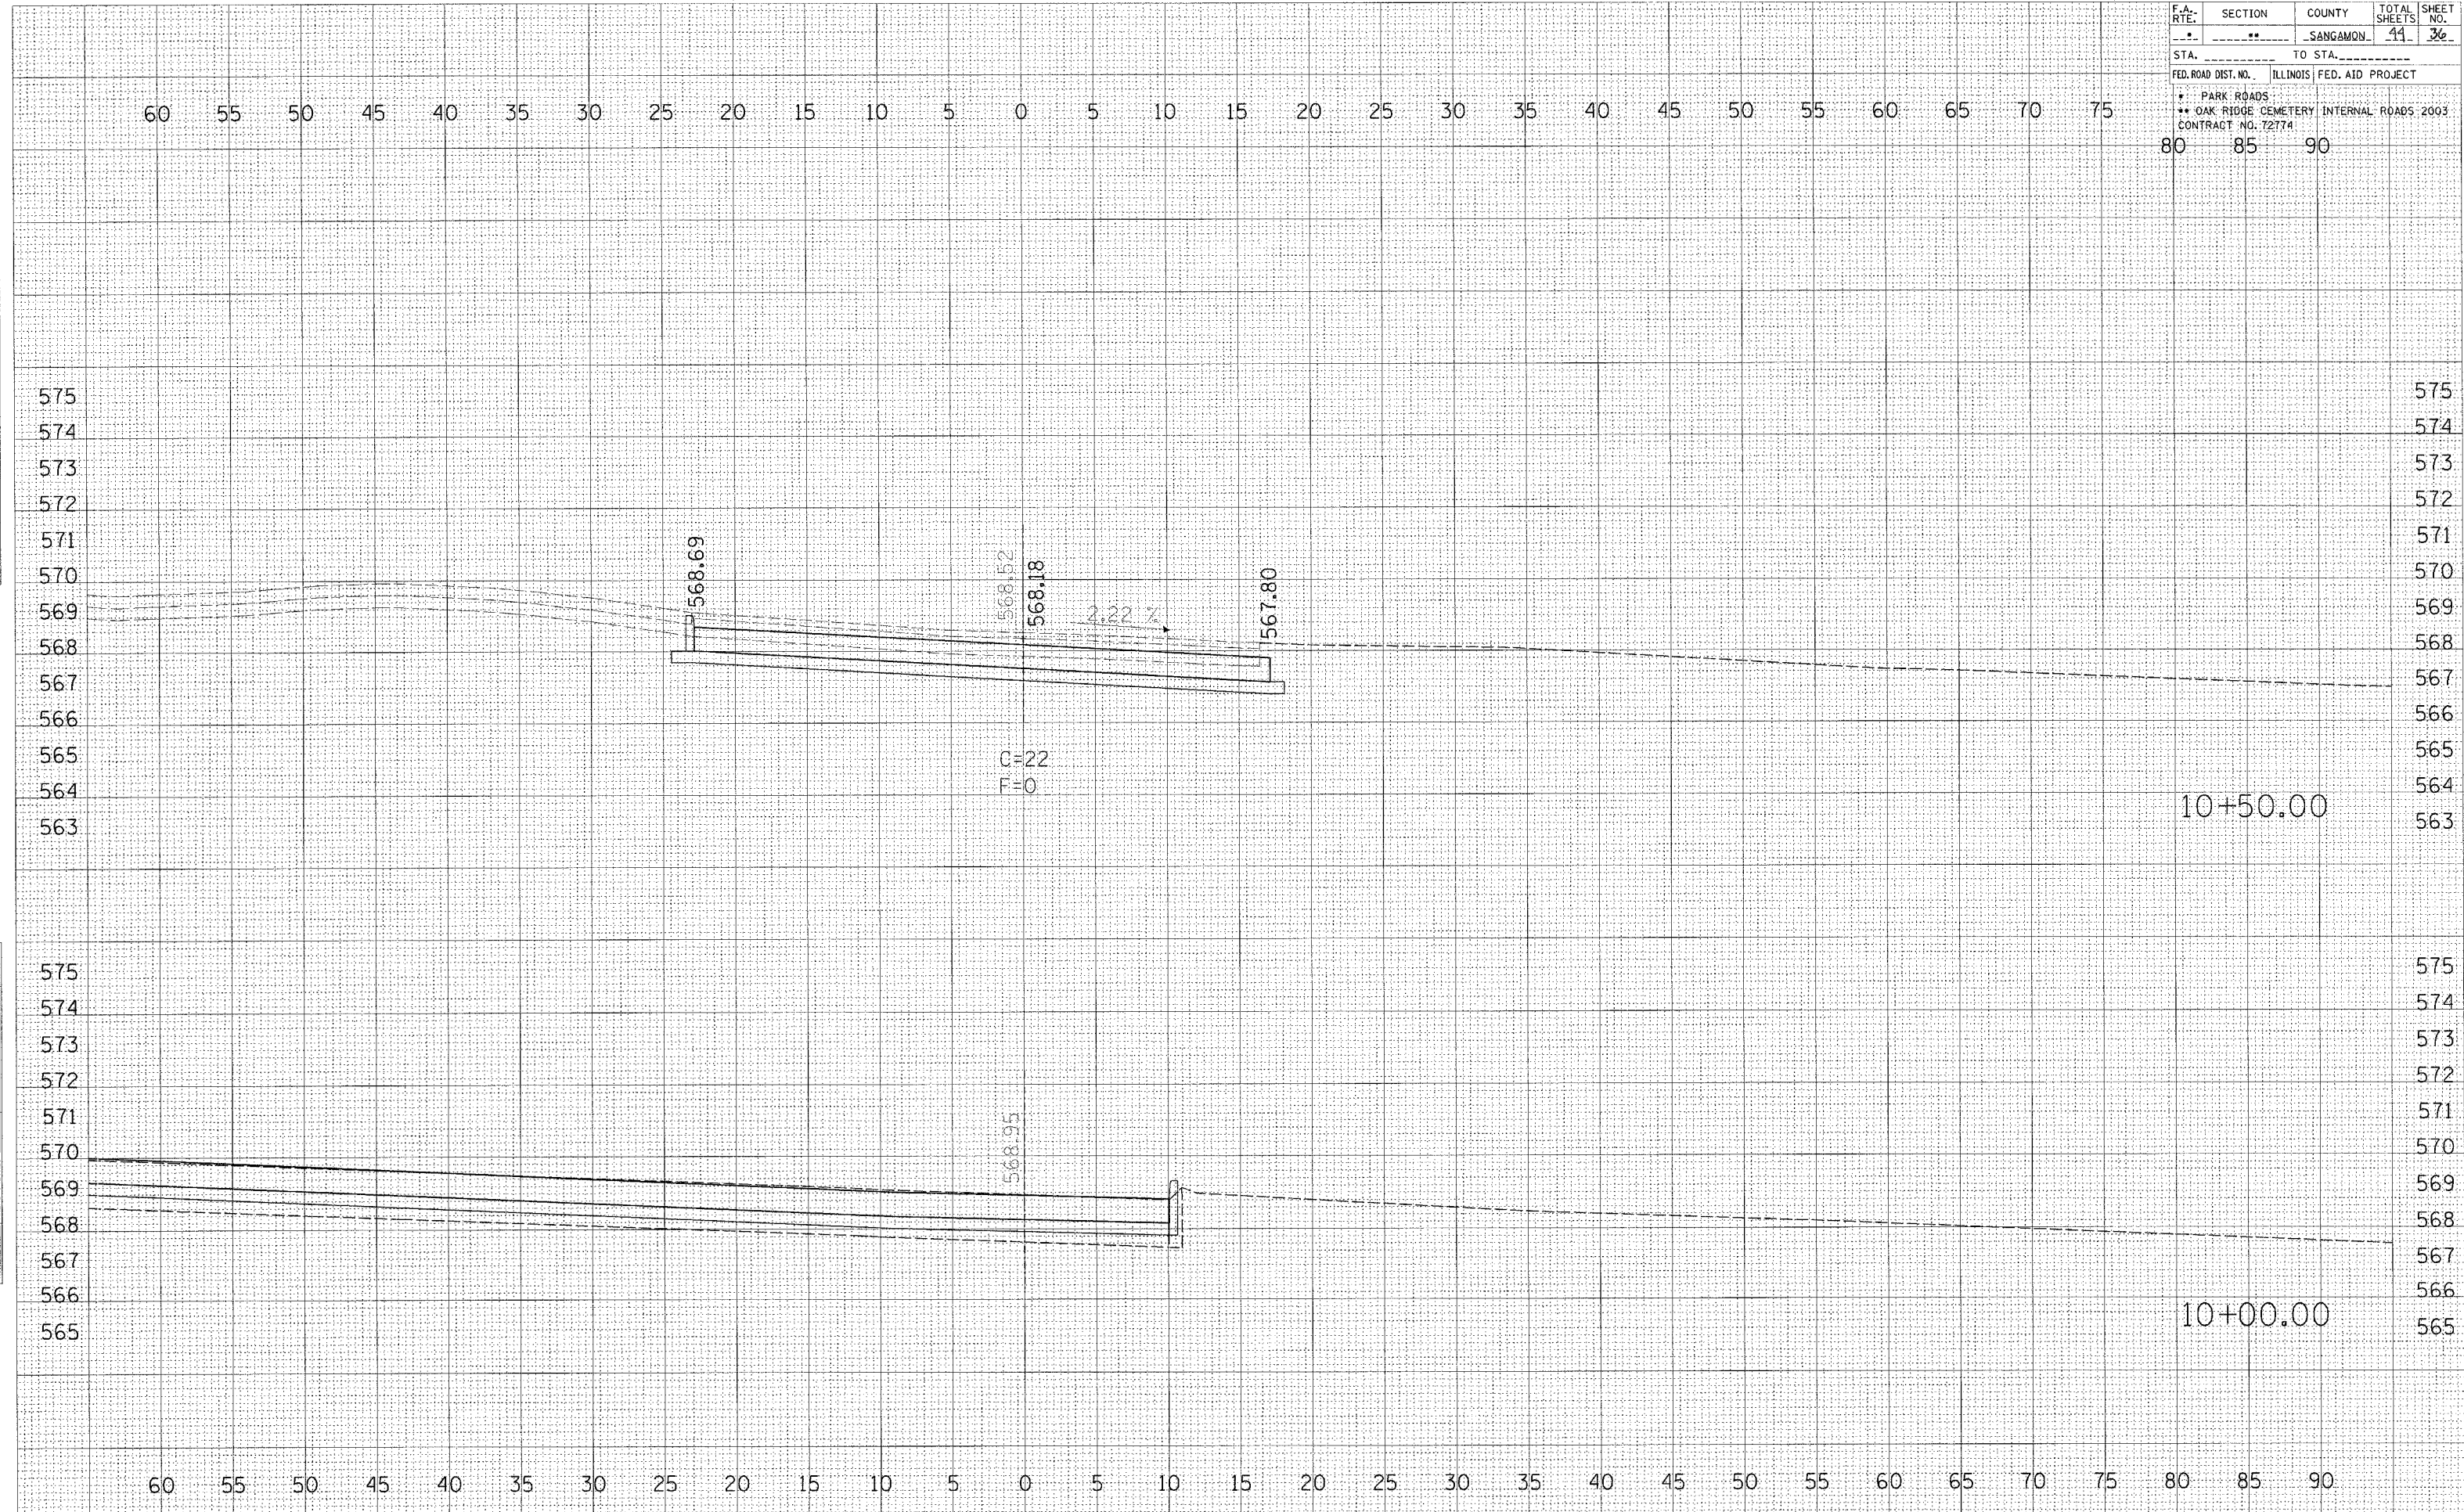

SURVEYED _____
 PLOTTED _____
 SURVEY NO. _____
 NOTE BOOK _____
 DATE _____
 AREA CHECKED _____
 NO. _____

SURVEYED _____
 PLOTTED _____
 SURVEY NO. _____
 NOTE BOOK _____
 DATE _____
 AREA CHECKED _____
 NO. _____