


F.A. RTE.	SECTION	COUNTY	TOTAL SHEETS	SHEET NO.
---	---	SANGAMON	41	41
STA. ----- TO STA. -----		FED. ROAD DIST. NO. ILLINOIS FED. AID PROJECT		
* PARK ROADS				
** OAK RIDGE CEMETERY INTERNAL ROADS 2003				
CONTRACT NO. 72774				

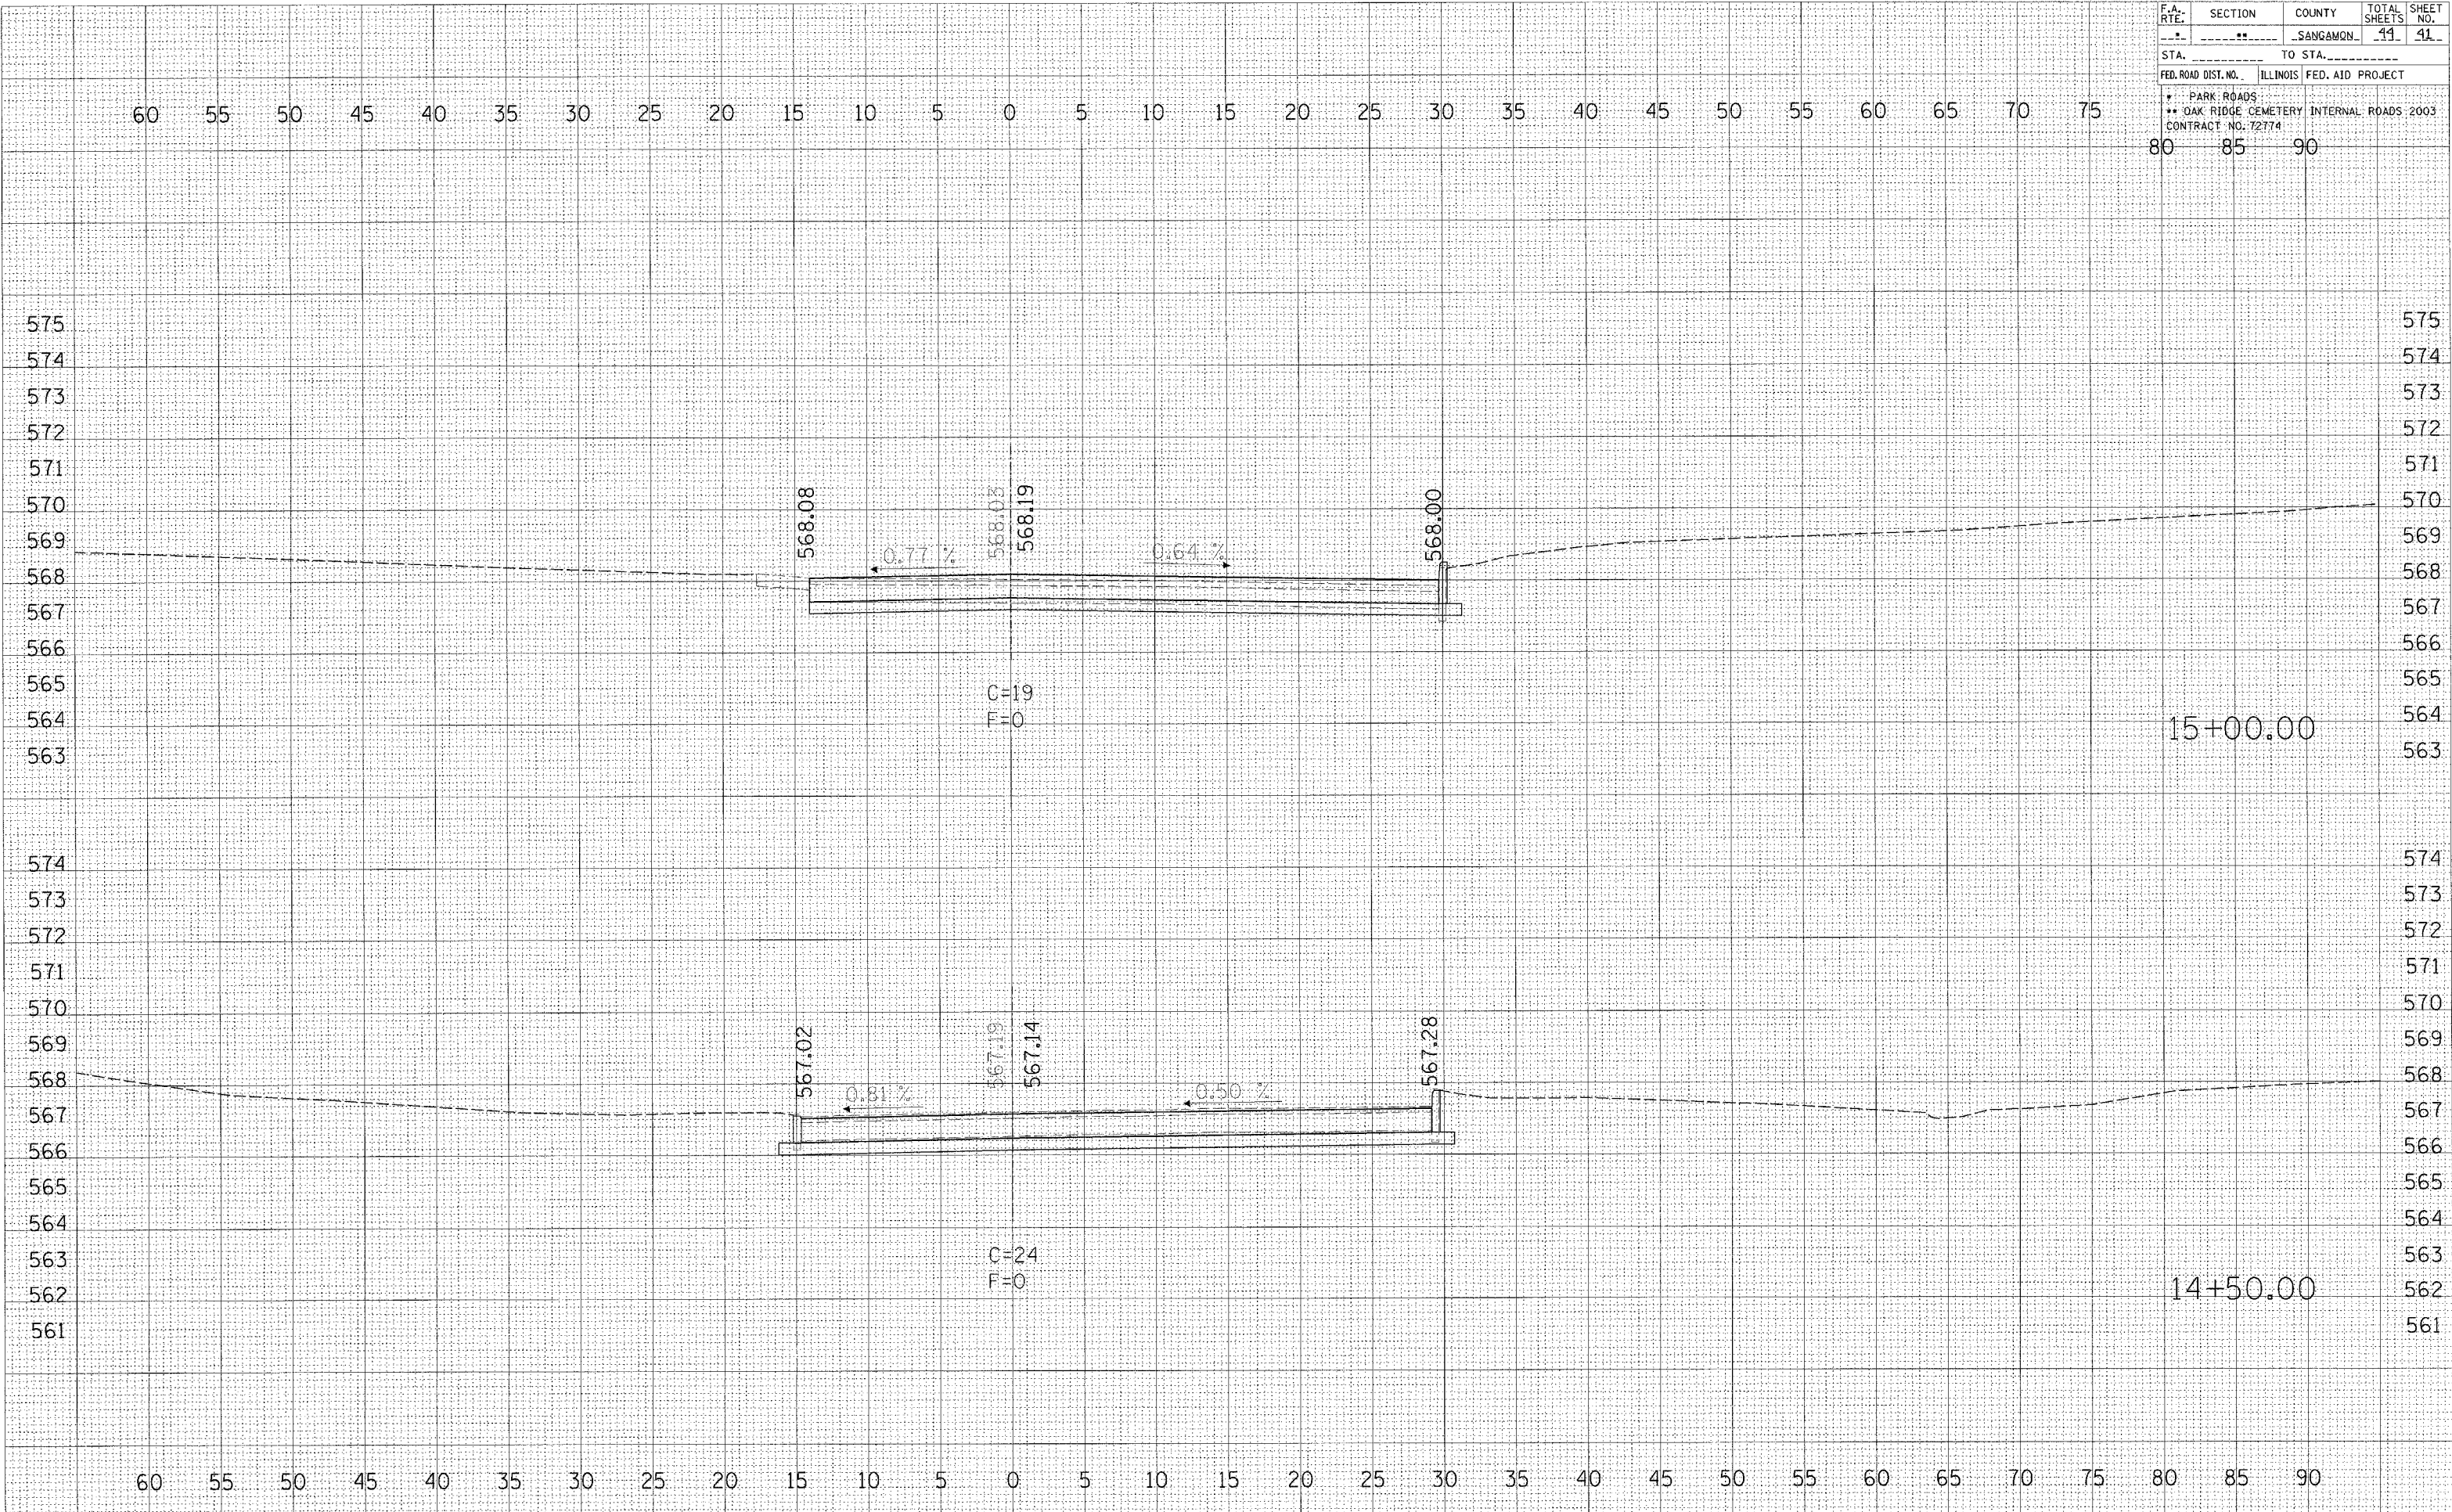

SURVEYED \_\_\_\_\_  
 PLOTTED \_\_\_\_\_  
 NOTE BOOK \_\_\_\_\_  
 AREAS CHECKED \_\_\_\_\_  
 NO. \_\_\_\_\_

SURVEYED \_\_\_\_\_  
 PLOTTED \_\_\_\_\_  
 NOTE BOOK \_\_\_\_\_  
 AREAS CHECKED \_\_\_\_\_  
 NO. \_\_\_\_\_