


ORIGINAL SURVEY BY DATE
 SURVEYED BY DATE
 NOTE BOOK NO.
 TEMPLATE AREAS CHECKED

FINAL SURVEY BY DATE
 SURVEYED BY DATE
 NOTE BOOK NO.
 TEMPLATE AREAS CHECKED

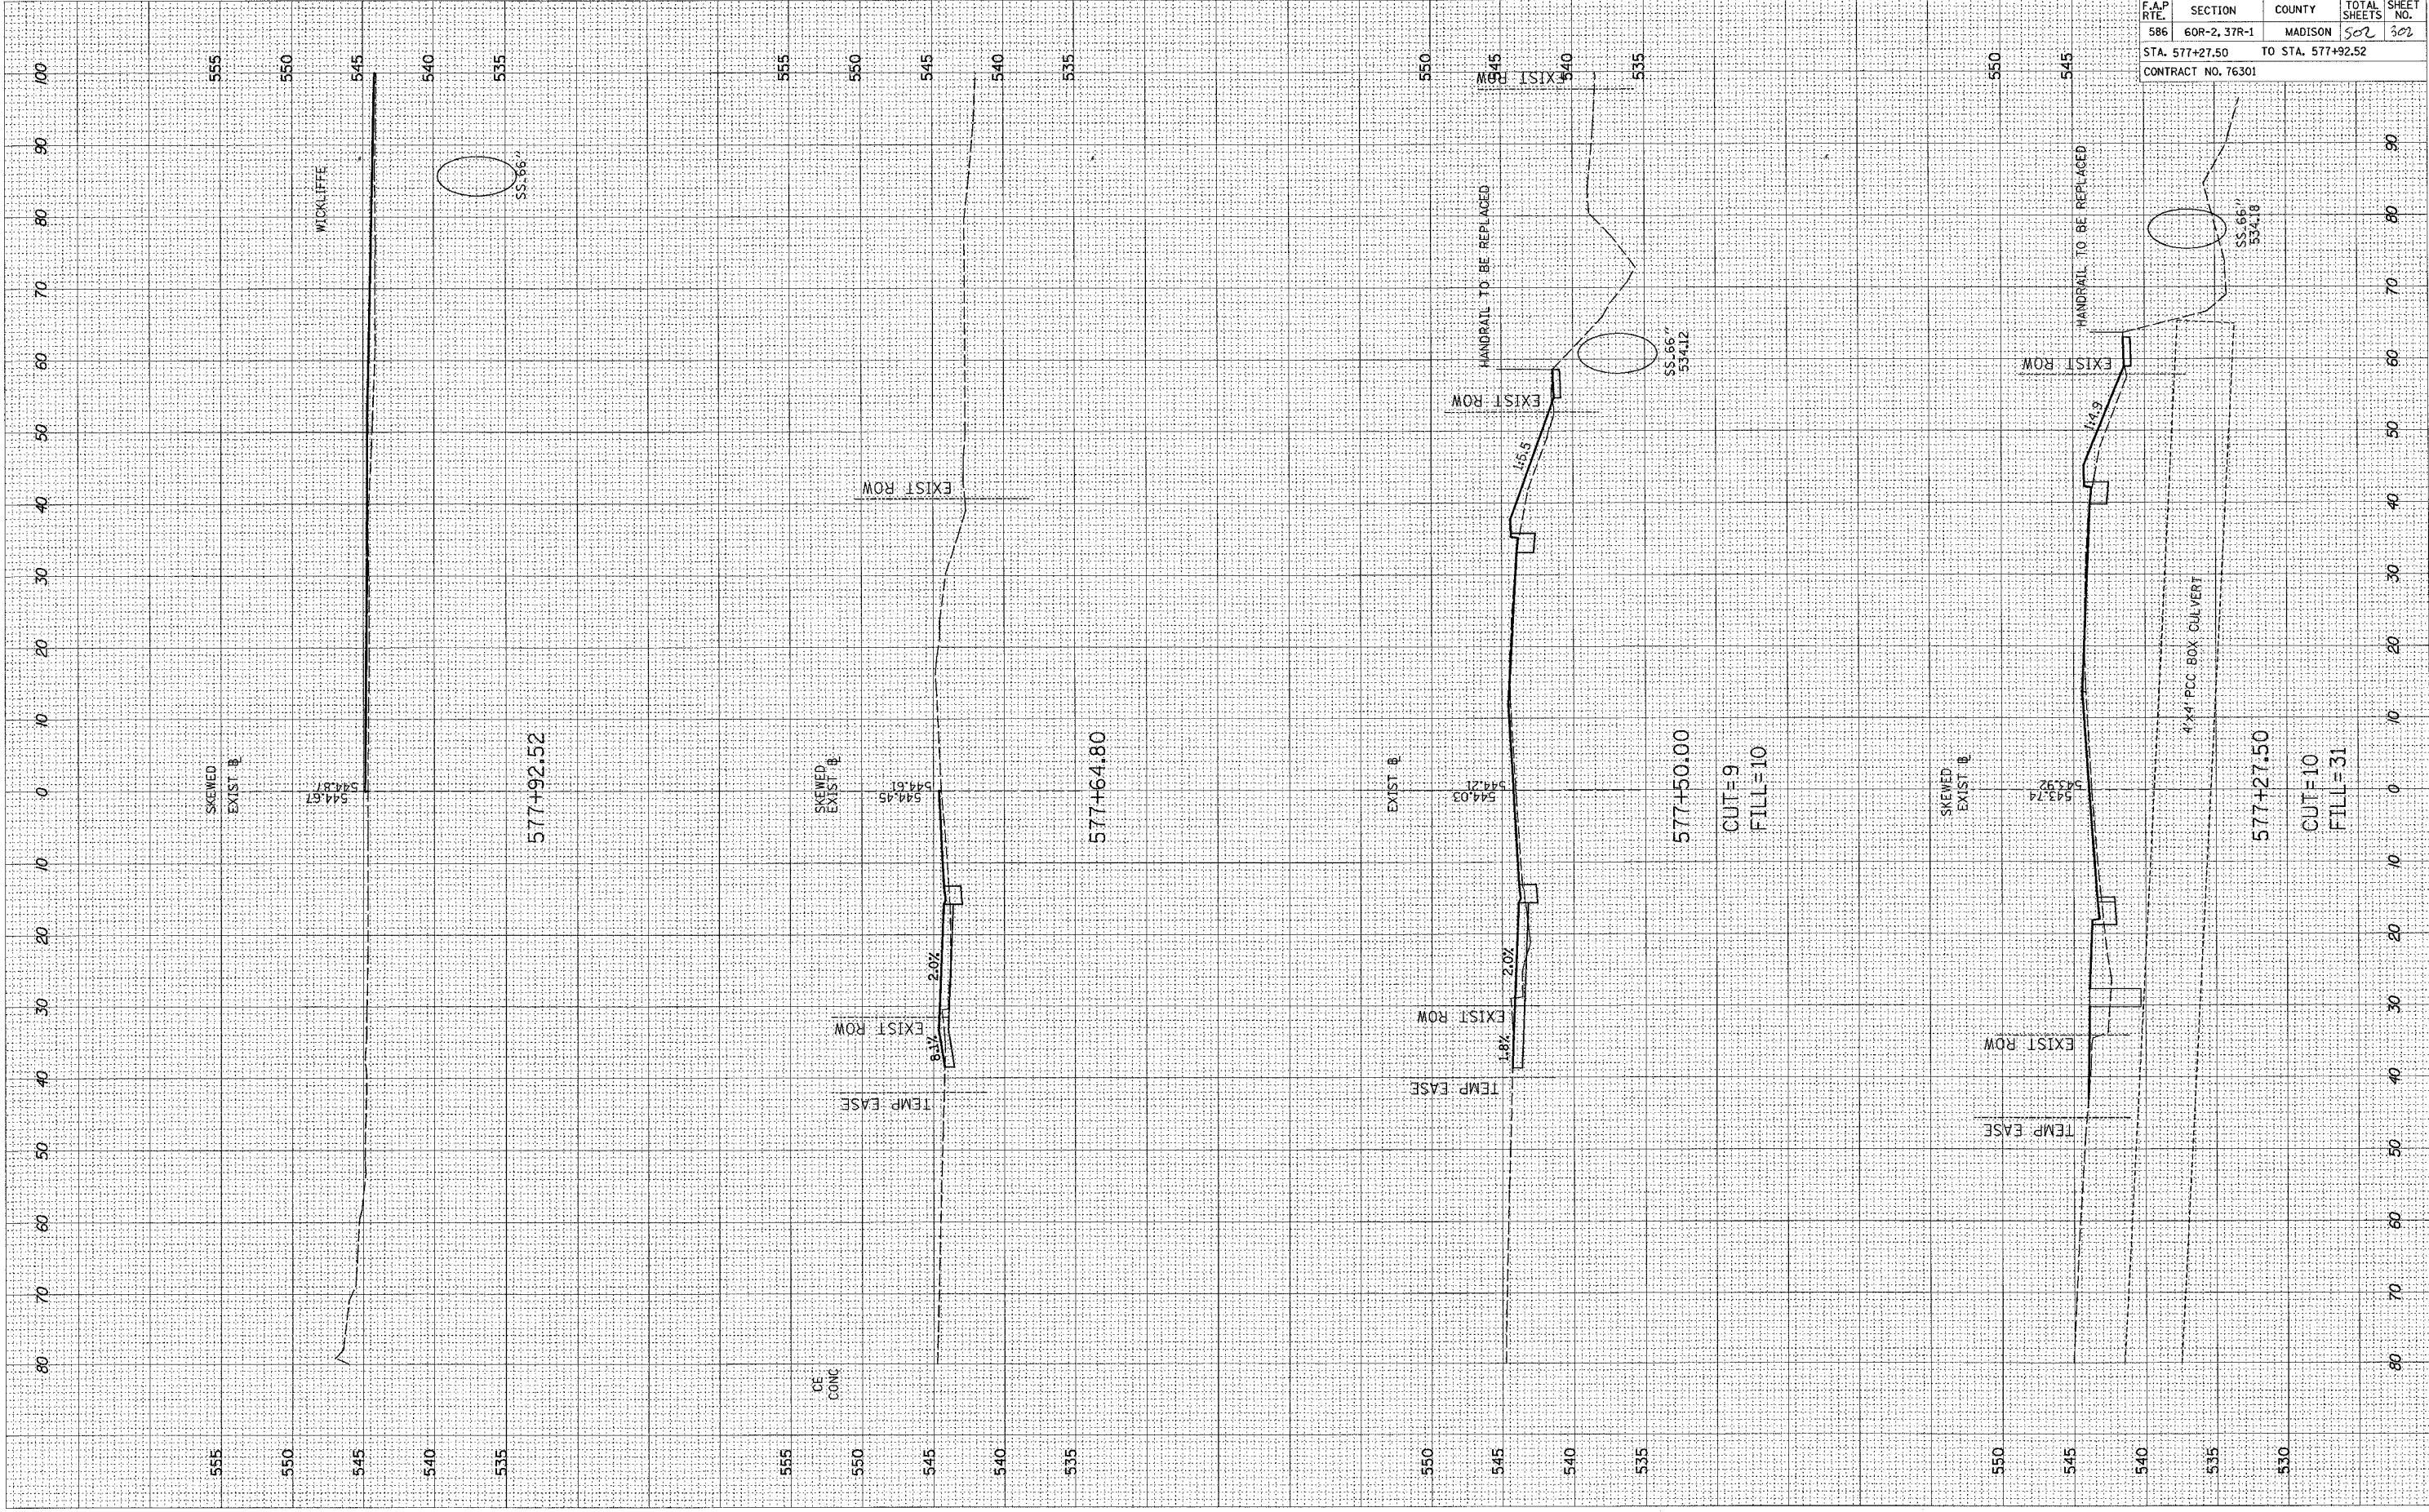

F.A.P. RTE.	SECTION	COUNTY	TOTAL SHEETS	SHEET NO.
586	60R-2, 37R-1	MADISON	502	302
STA. 577+27.50		TO STA. 577+92.52		
CONTRACT NO. 76301				

4'x4' PCC BOX CULVERT

577+27.50

CUT=10
FILL=31

577+50.00

CUT=9
FILL=10

577+64.80

577+92.52

SS.66'
534.18

SS.66'
534.12

WICKLIFFE

OF CONC

TEMP EASE

EXIST ROW

2.0%

8.3%

SKewed EXIST

EXIST ROW

TEMP EASE

EXIST ROW

1.8%

2.0%

EXIST

SKewed EXIST

1.5%

EXIST ROW

HANDRAIL TO BE REPLACED

HANDRAIL TO BE REPLACED

TEMP EASE

EXIST ROW

2.0%

1.4%

EXIST ROW

555

550

545

540

535

555

550

545

540

535

550

545

540

535

550

545

540

535

530

100

90

80

70

60

50

40

30

20

10

0

10

20

30

40

50

60

70

80

90

100

100

90

80

70

60

50

40

30

20

10

0

10

20

30

40

50

60

70

80

90

100