


**PLAINFIELD ROAD (CH 31)**


STA. 100+00± TO STA. 121+25± (FROM LAKESIDE DRIVE TO WOOD CREEK COURT)  
 STA. 134+50± TO STA. 145+25± (FROM KEARNEY ROAD TO CUMNOR ROAD)

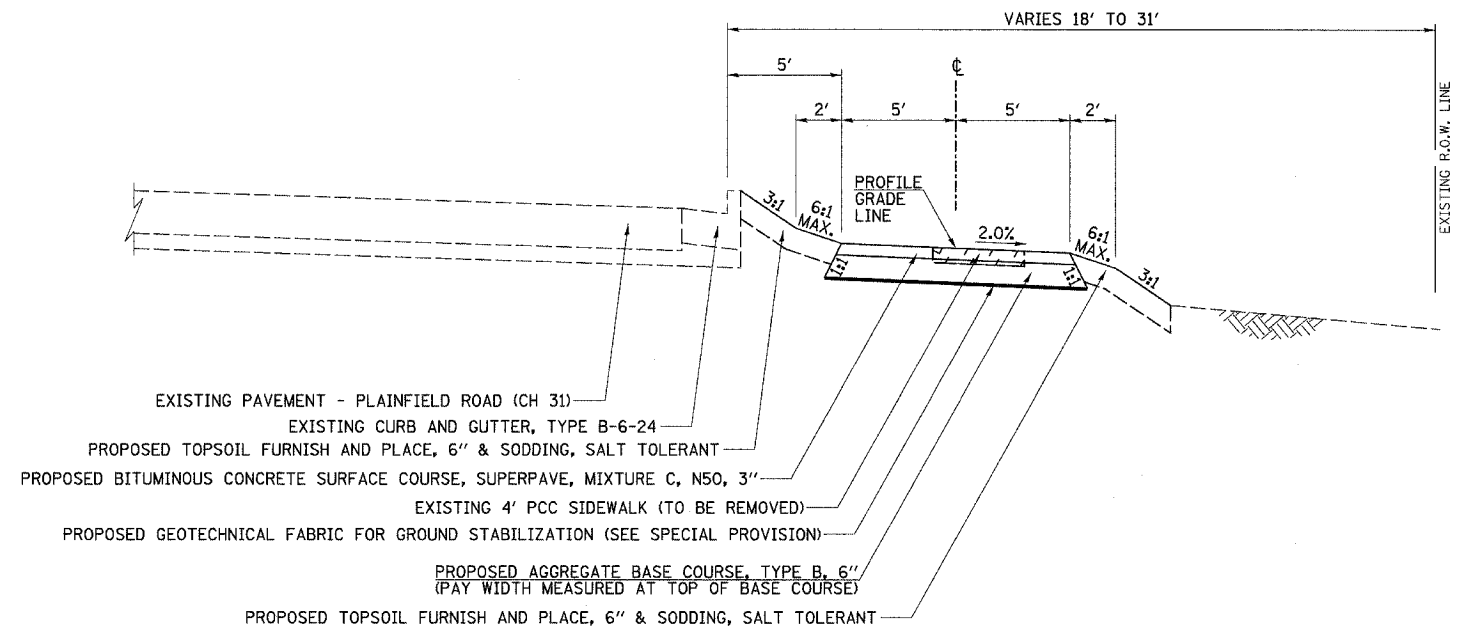

**PLAINFIELD ROAD (CH 31)**

STA. 121+25± TO STA. 134+50± (FROM WOOD CREEK COURT TO KEARNEY ROAD)  
 STA. 145+25± TO STA. 200+00± (FROM CUMNOR ROAD TO MANNING ROAD)

LOCATION: SOUTHERN DUPAGE COUNTY REGIONAL TRAIL	
MIXTURE USE	SURFACE
AC/PG	PG 64-22
RAP% : (MAX.)	15%
DESIGN AIR VOIDS	4.0% @ ND <sub>es</sub> = 50
MIXTURE COMPOSITION	IL 9.5
FRICTION AGGREGATE	MIXTURE C

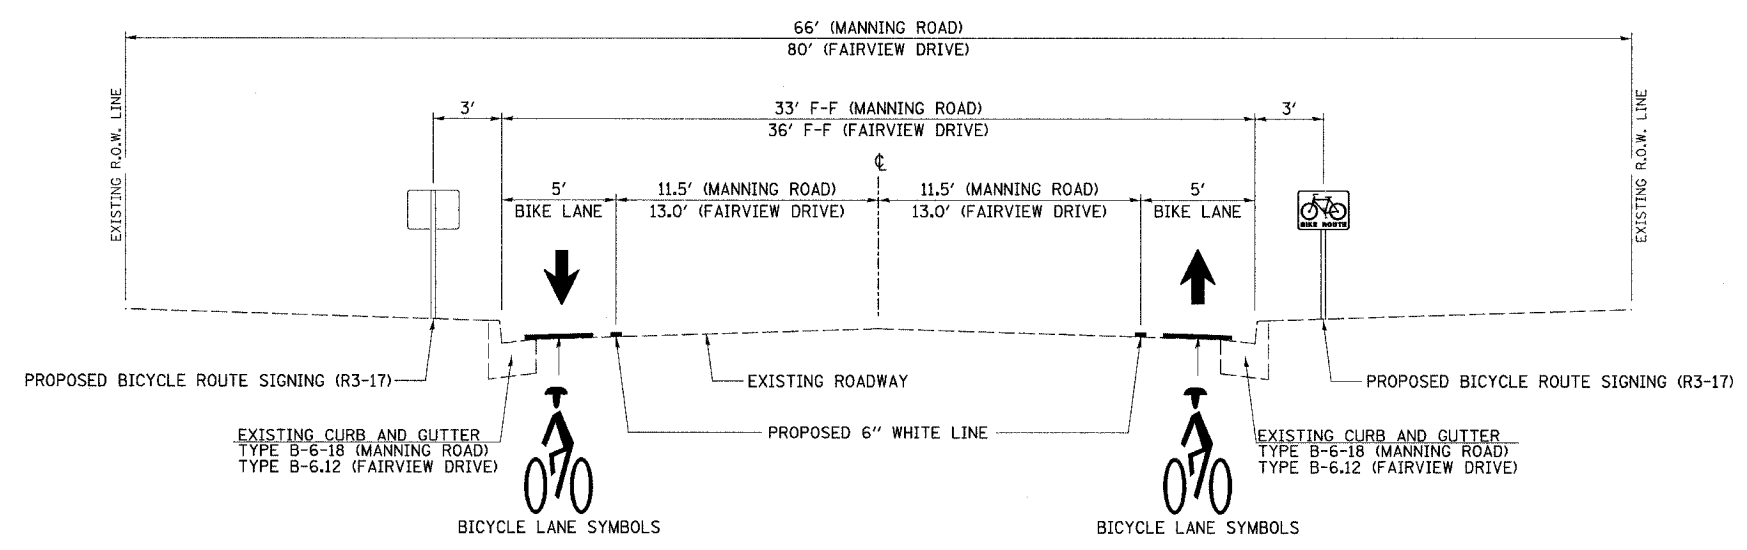

**MANNING ROAD AND FAIRVIEW DRIVE**

STA. 200+00± TO STA. 400+00± (BETWEEN PLAINFIELD ROAD (CH 31) AND 75TH STREET (CH 33))