
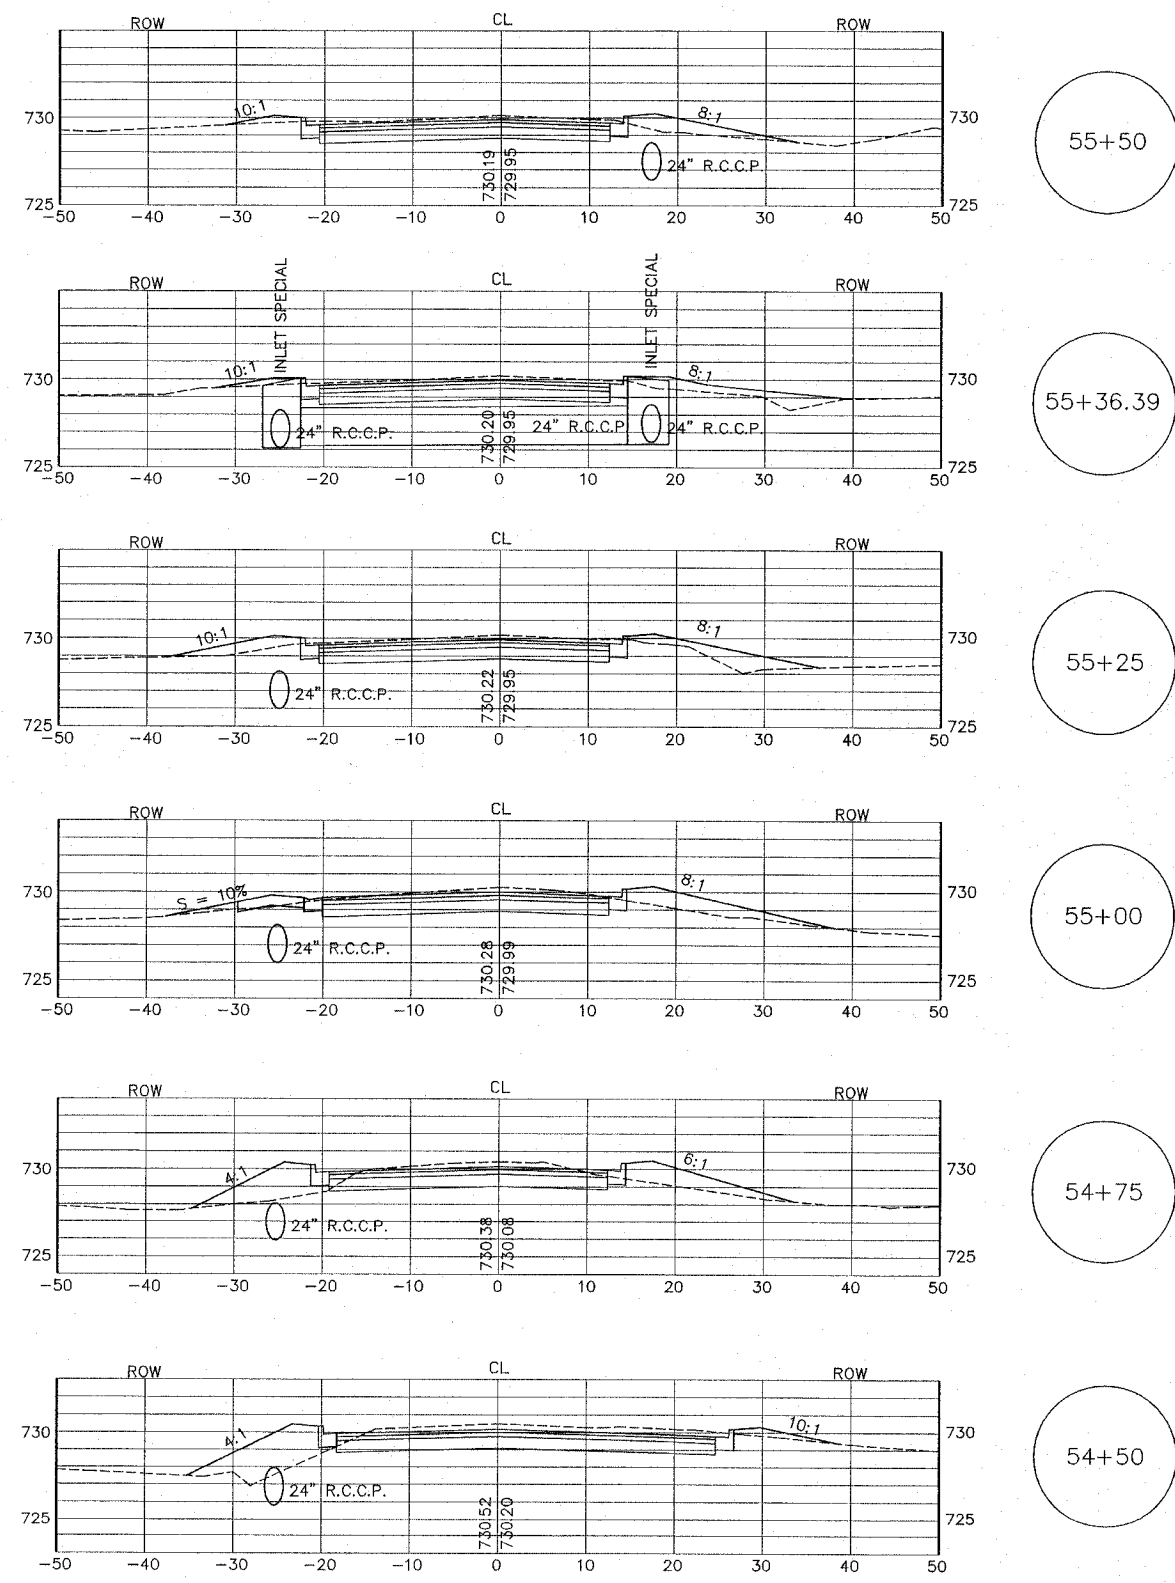


RTE.	SECTION	COUNTY	TOTAL SHEETS	SHEET NO.
FAU 9878	93-00027-00-FP	WINNEBAGO	22	11
F.H.W.A. REG	ILLINOIS	PROJECT: M-5291 (B)		

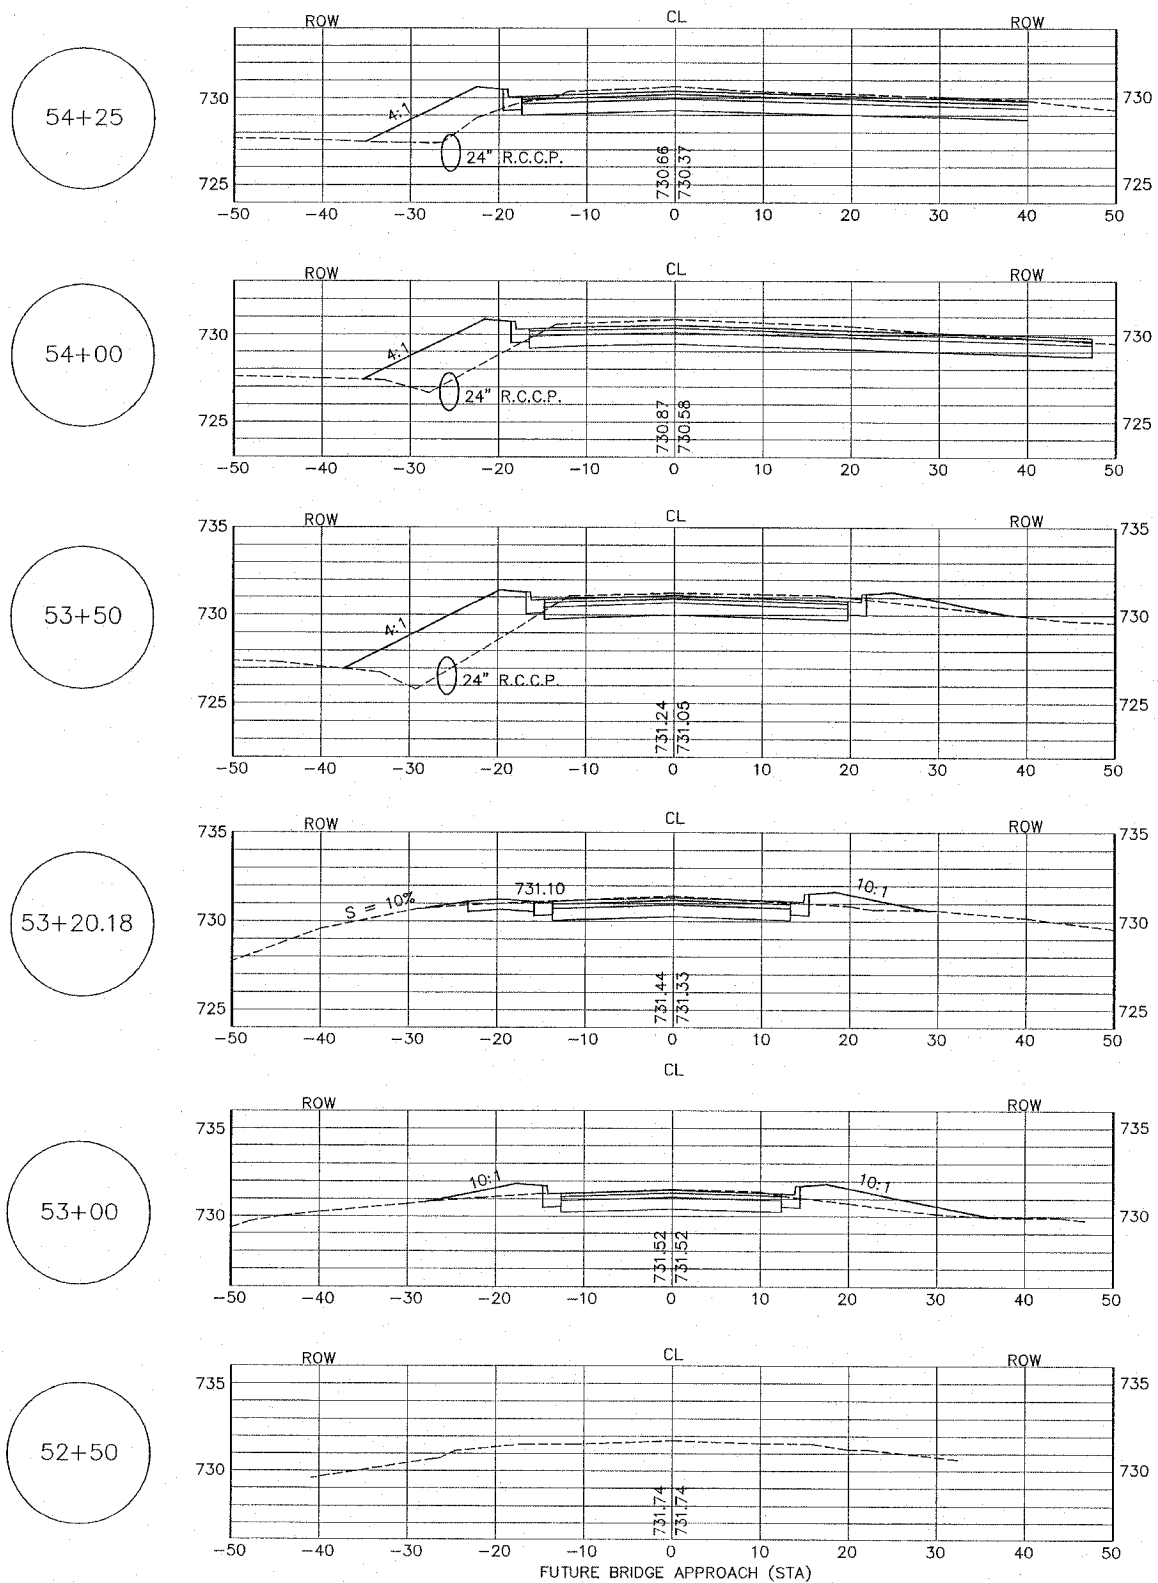

54+25

54+00

53+50

53+20.18

53+00

52+50

55+50

55+36.39

55+25

55+00

54+75

54+50



HORIZONTAL SCALE: 1" = 10'
 VERTICAL SCALE: 1" = 5'

CES INC. CIVIL ENGINEERING SERVICES 700 WEST LOCUST ST., BELVIDERE, IL 61008 (815)-547-0435 FAX: (815)-544-0421	
UNION STREET	
DRAWN BY AJR	DATE 12/05/03
CHECKED BY KCB	DATE 12/05/03
SHEET 11	
FILE: SHEET11.DWG	

REVISED PC 10/19/04
 REVISED PC 10/7/04
 REVISED 09/08/04