
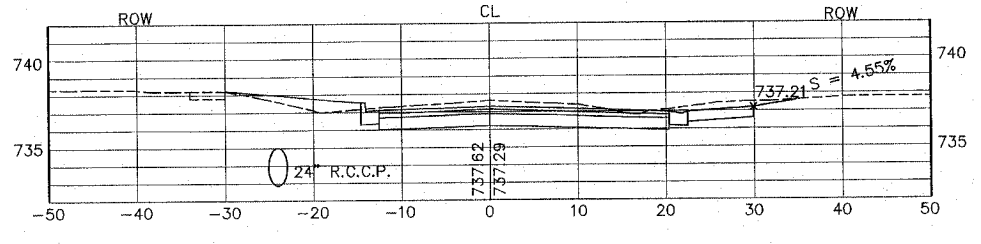




RTE.	SECTION	COUNTY	TOTAL SHEETS	SHEET NO.
FAU 9878	93-00027-00-FP	WINNEBAGO	22	15
F.H.W.A. REG	ILLINOIS	PROJECT: M-5291 (B)		

66+00

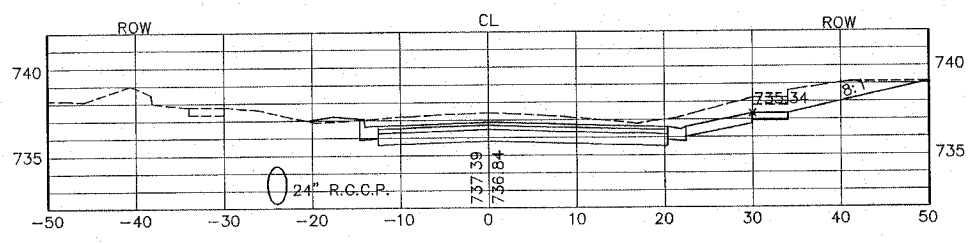



67+42.56

65+50

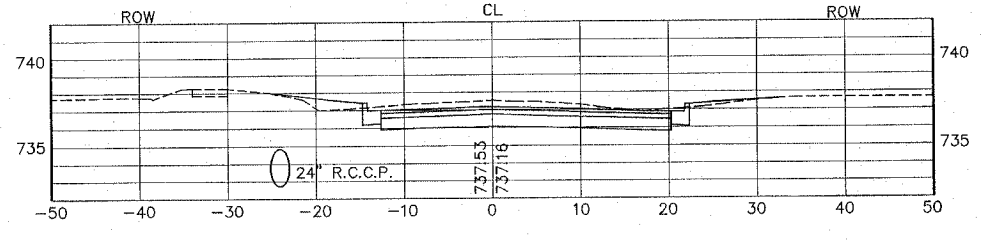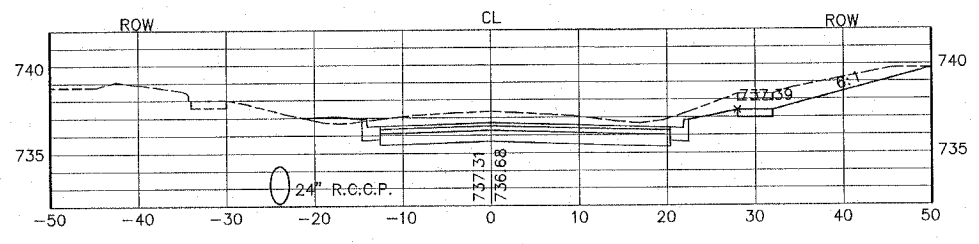



67+00

65+00

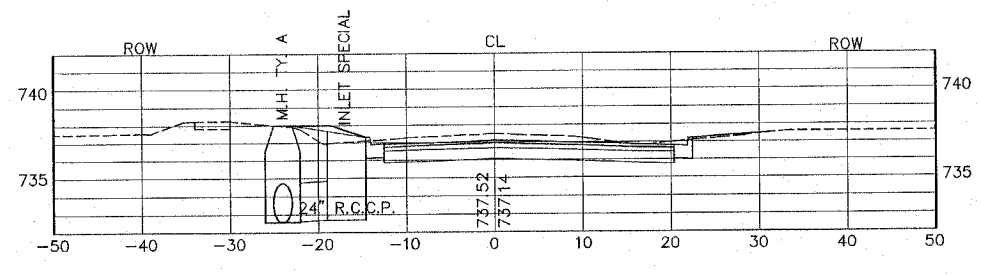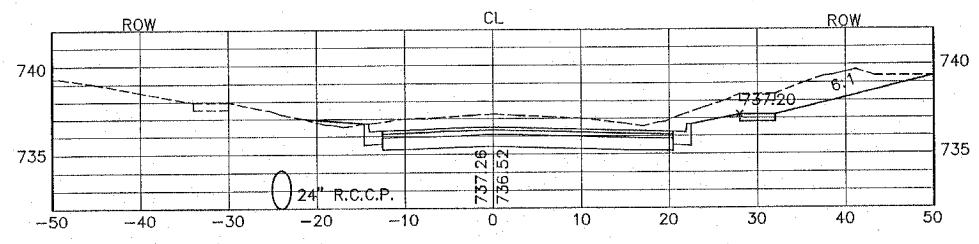



66+93.04

64+89.10

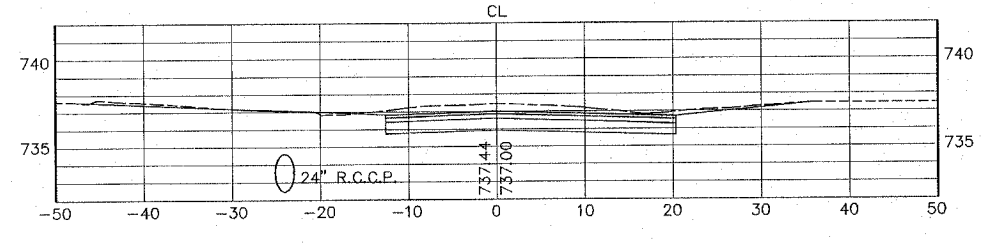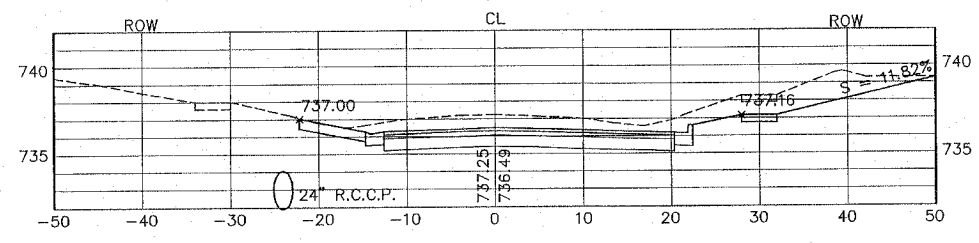

66+50

64+78.81

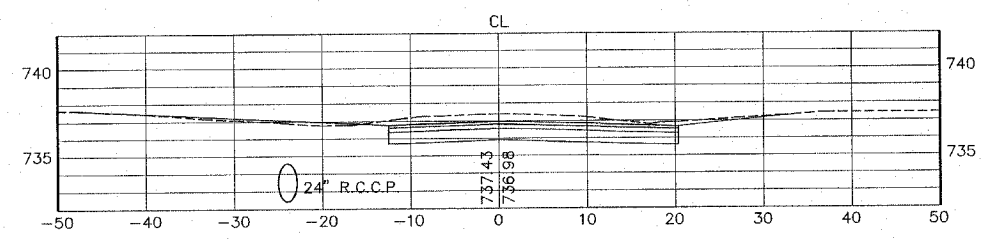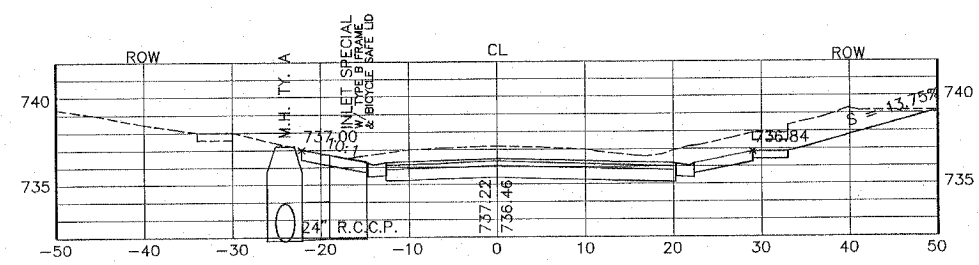

66+45.19



HORIZONTAL SCALE: 1" = 10'  
VERTICAL SCALE: 1" = 5'

CIVIL ENGINEERING SERVICES	
CES INC. 700 WEST LOCUST ST., BELVIDERE, IL 61008	
(815)-547-8435 FAX: (815)-544-0421	
UNION STREET	
DRAWN BY	DATE
AJR	12/05/03
CHECKED BY	DATE
KCB	12/05/03
SHEET 15	
FILE: SHEET15.DWG	

REVISED PC 10/19/04  
REVISED PC 10/7/04  
REVISED 09/08/04