

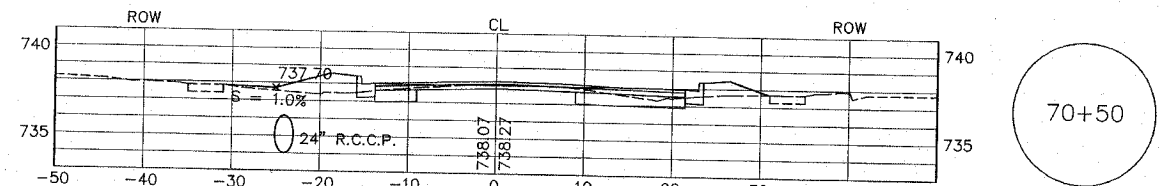
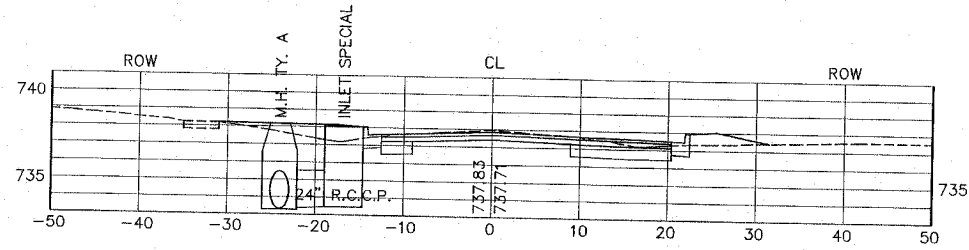


RTE.	SECTION	COUNTY	TOTAL SHEETS	SHEET NO.
FAU 9878	93-00027-00-FP	WINNEBAGO	22	16
F.H.W.A. REG	ILLINOIS	PROJECT: M-5291 (8)		



68+74.29

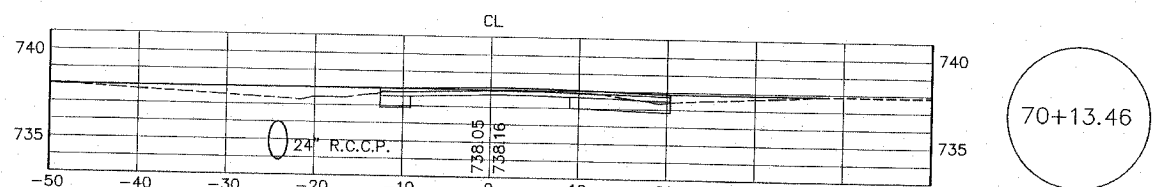



68+50

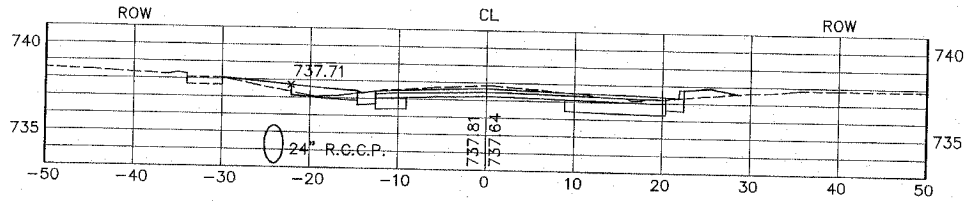



68+00

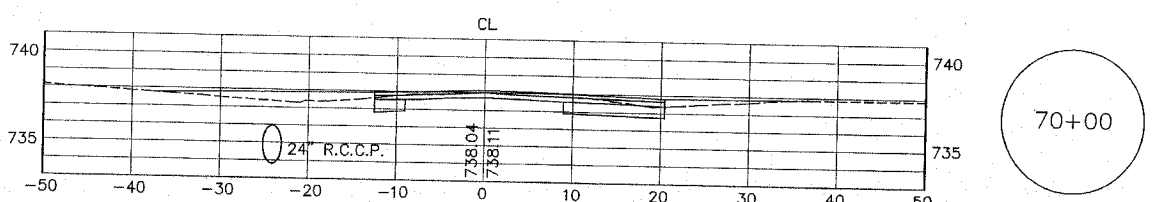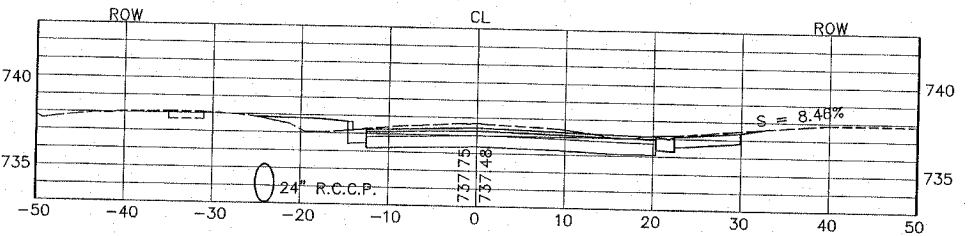

67+91.15

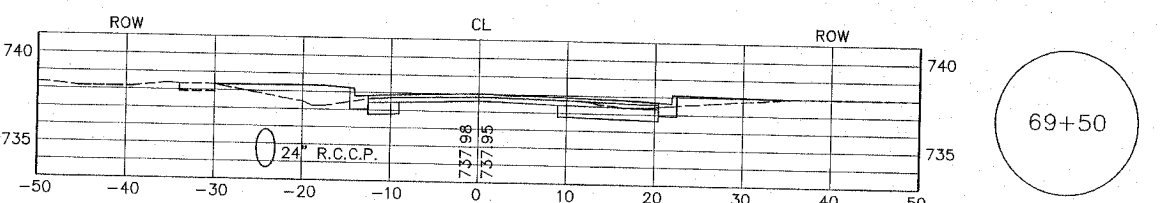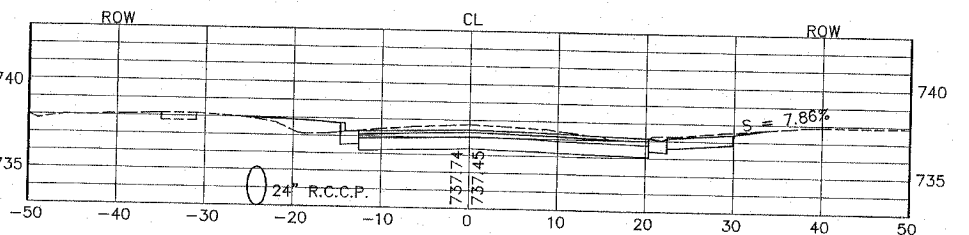

67+50

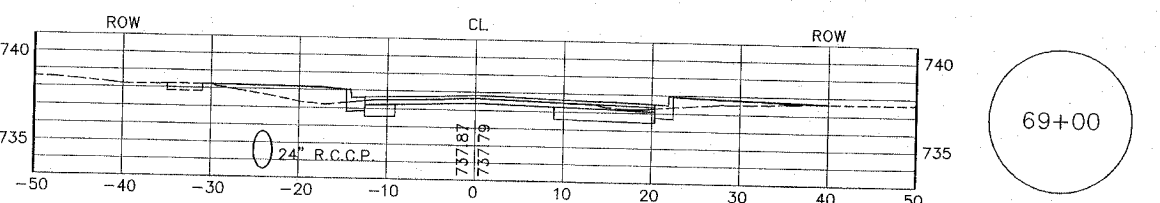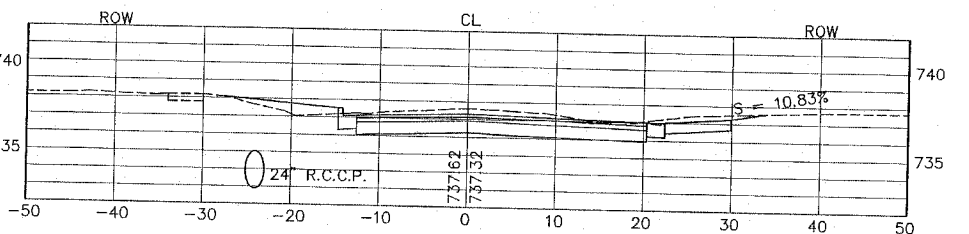

HORIZONTAL SCALE: 1" = 10'  
 VERTICAL SCALE: 1" = 5'

CIVIL ENGINEERING SERVICES <b>CES INC.</b> 700 WEST LOCUST ST., BELVIDERE, IL 61008 (815)-547-8435 FAX: (815)-544-0421	
UNION STREET	
DRAWN BY <b>AJR</b>	DATE 12/05/03
CHECKED BY <b>KCB</b>	DATE 12/05/03
<b>SHEET</b> 16	
FILE: SHEET16.DWG	