


FAU RTE.	SECTION	COUNTY	TOTAL SHEETS	SHEET NO.
6108	(70XIN & TS-1	LASALLE	460	312
STA. 53+00		TO STA. 58+00		
FED. ROAD DIST. NO.		ILLINOIS FED. AID PROJECT		
CONTRACT NO. 86603				

DESIGN	DATE	REASON

PLAN	DATE	BY


PLOTS & CHECKS	DATE	NO.	REASON

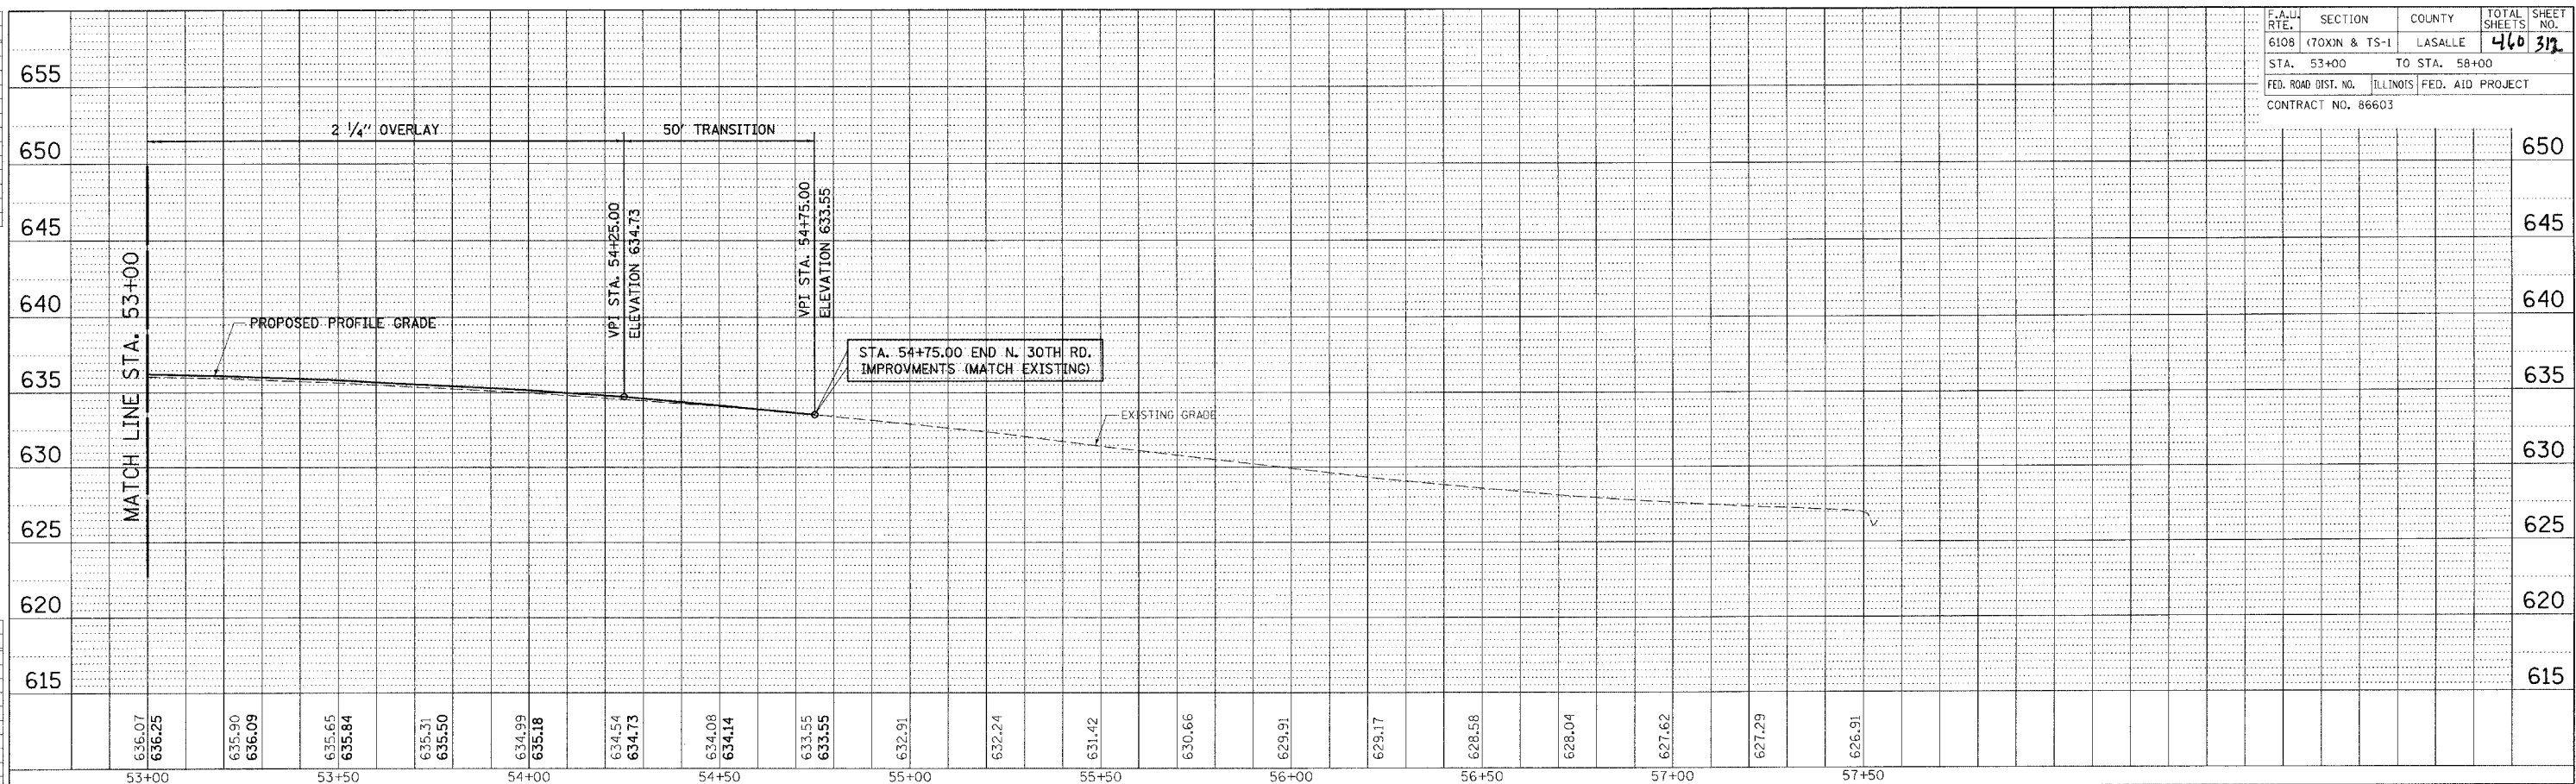

LEFT PROFILE

PROFILE	DATE	BY

CHECKS	DATE	REASON

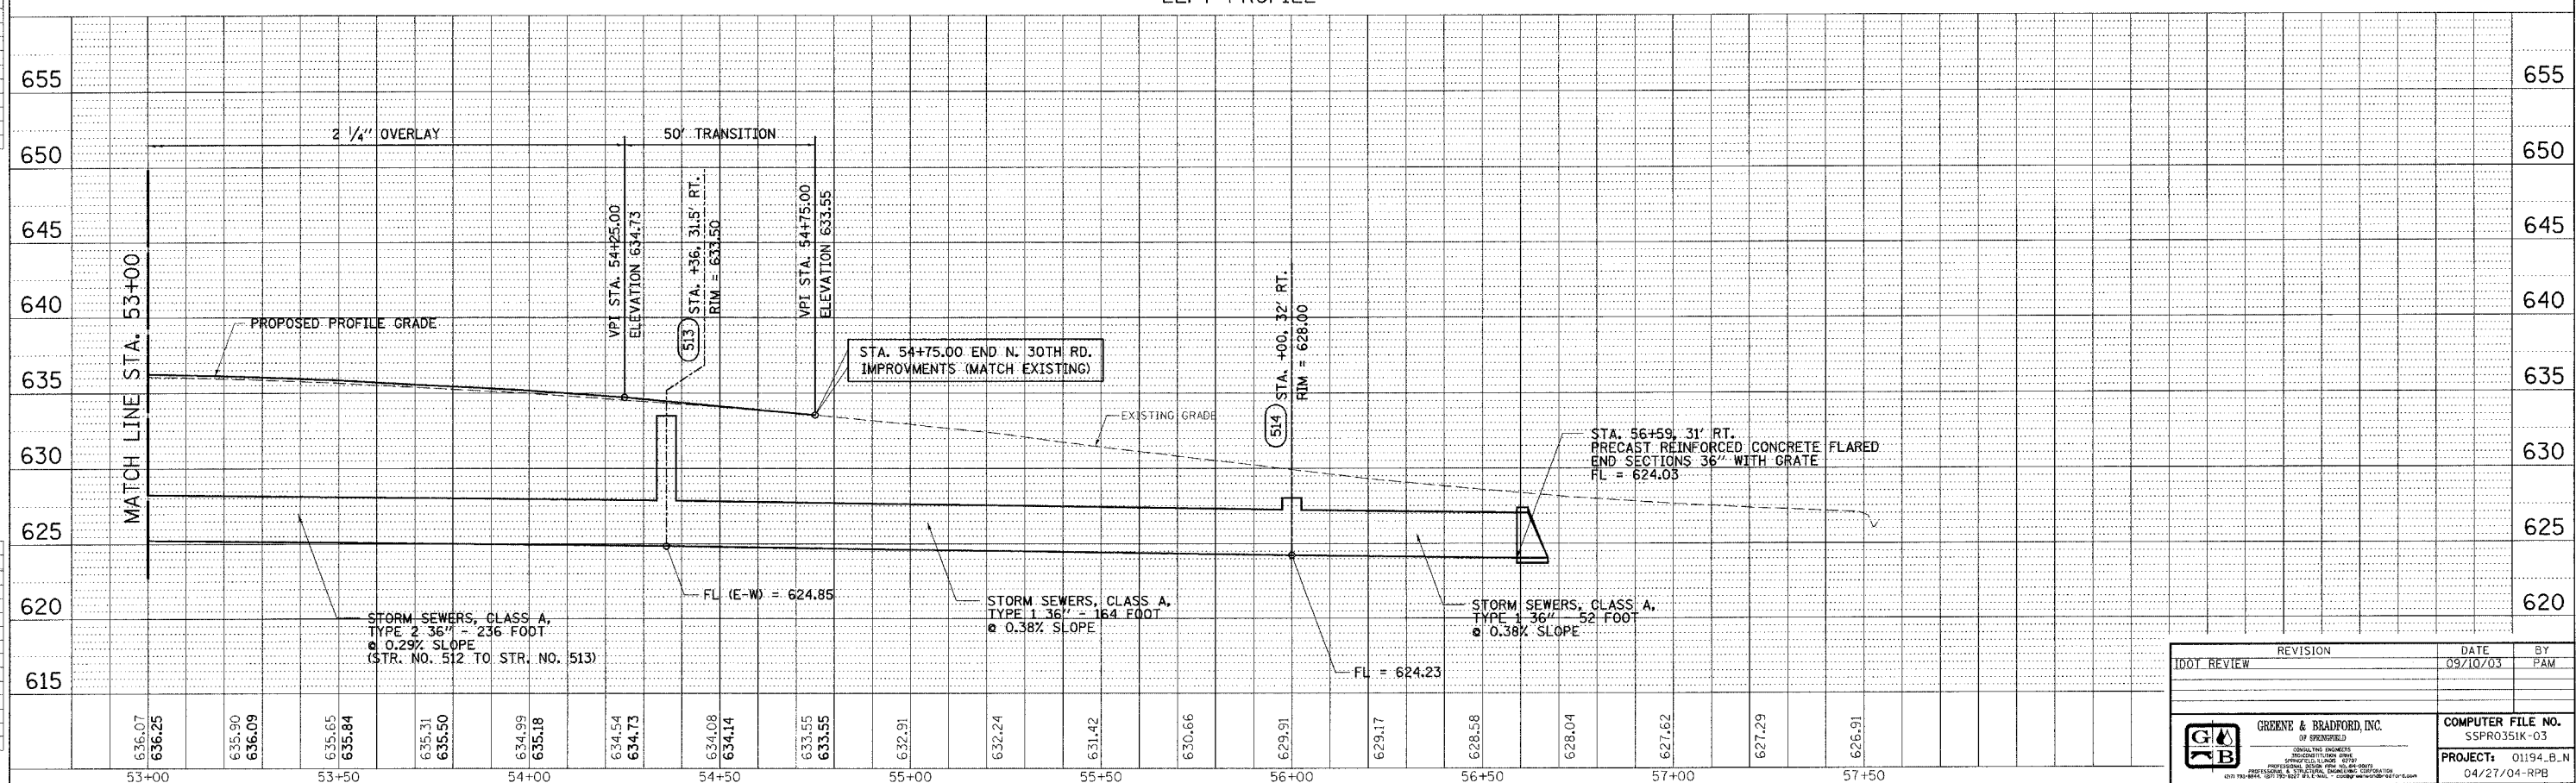

RIGHT PROFILE

REVISION	DATE	BY

**GREENE & BRADFORD, INC.**  

COMPUTER FILE NO.	SSPRO35IK-03
PROJECT:	01194_B.N
	04/27/04-RPB