

| DESIGN | | |
|--------|------|--------|
| INT. | DATE | REASON |
| | | |
| | | |
| | | |
| | | |


| | |
|----------------------------|--|
| DATE | |
| BY | |
| SUPERVISOR | |
| PLOTTED | |
| TEMPLATE | |
| AREAS CHECKED | |
| FINAL SURVEY NOTE BOOK NO. | |

| PLOTS & CHECKS | | | |
|----------------|------|-----|--------|
| INT. | DATE | NO. | REASON |
| | | | |
| | | | |
| | | | |
| | | | |

| | |
|-------------------------------|--|
| DATE | |
| BY | |
| SUPERVISOR | |
| PLOTTED | |
| TEMPLATE | |
| AREAS CHECKED | |
| ORIGINAL SURVEY NOTE BOOK NO. | |

| CHECKS | | |
|--------|------|--------|
| INT. | DATE | REASON |
| | | |
| | | |
| | | |
| | | |

| | | | | |
|---------------------|---------------|------------------|--------------|-----------|
| F. A. U. NO. | SECTION | COUNTY | TOTAL SHEETS | SHEET NO. |
| 6108 | (70XN & TS-1) | LA SALLE | 460 | 358 |
| STA. 247+00.00 | TO STA. | | | |
| FED. ROAD DIST. NO. | BLINKS | FED. AID PROJECT | | |
| | 70 | | | |

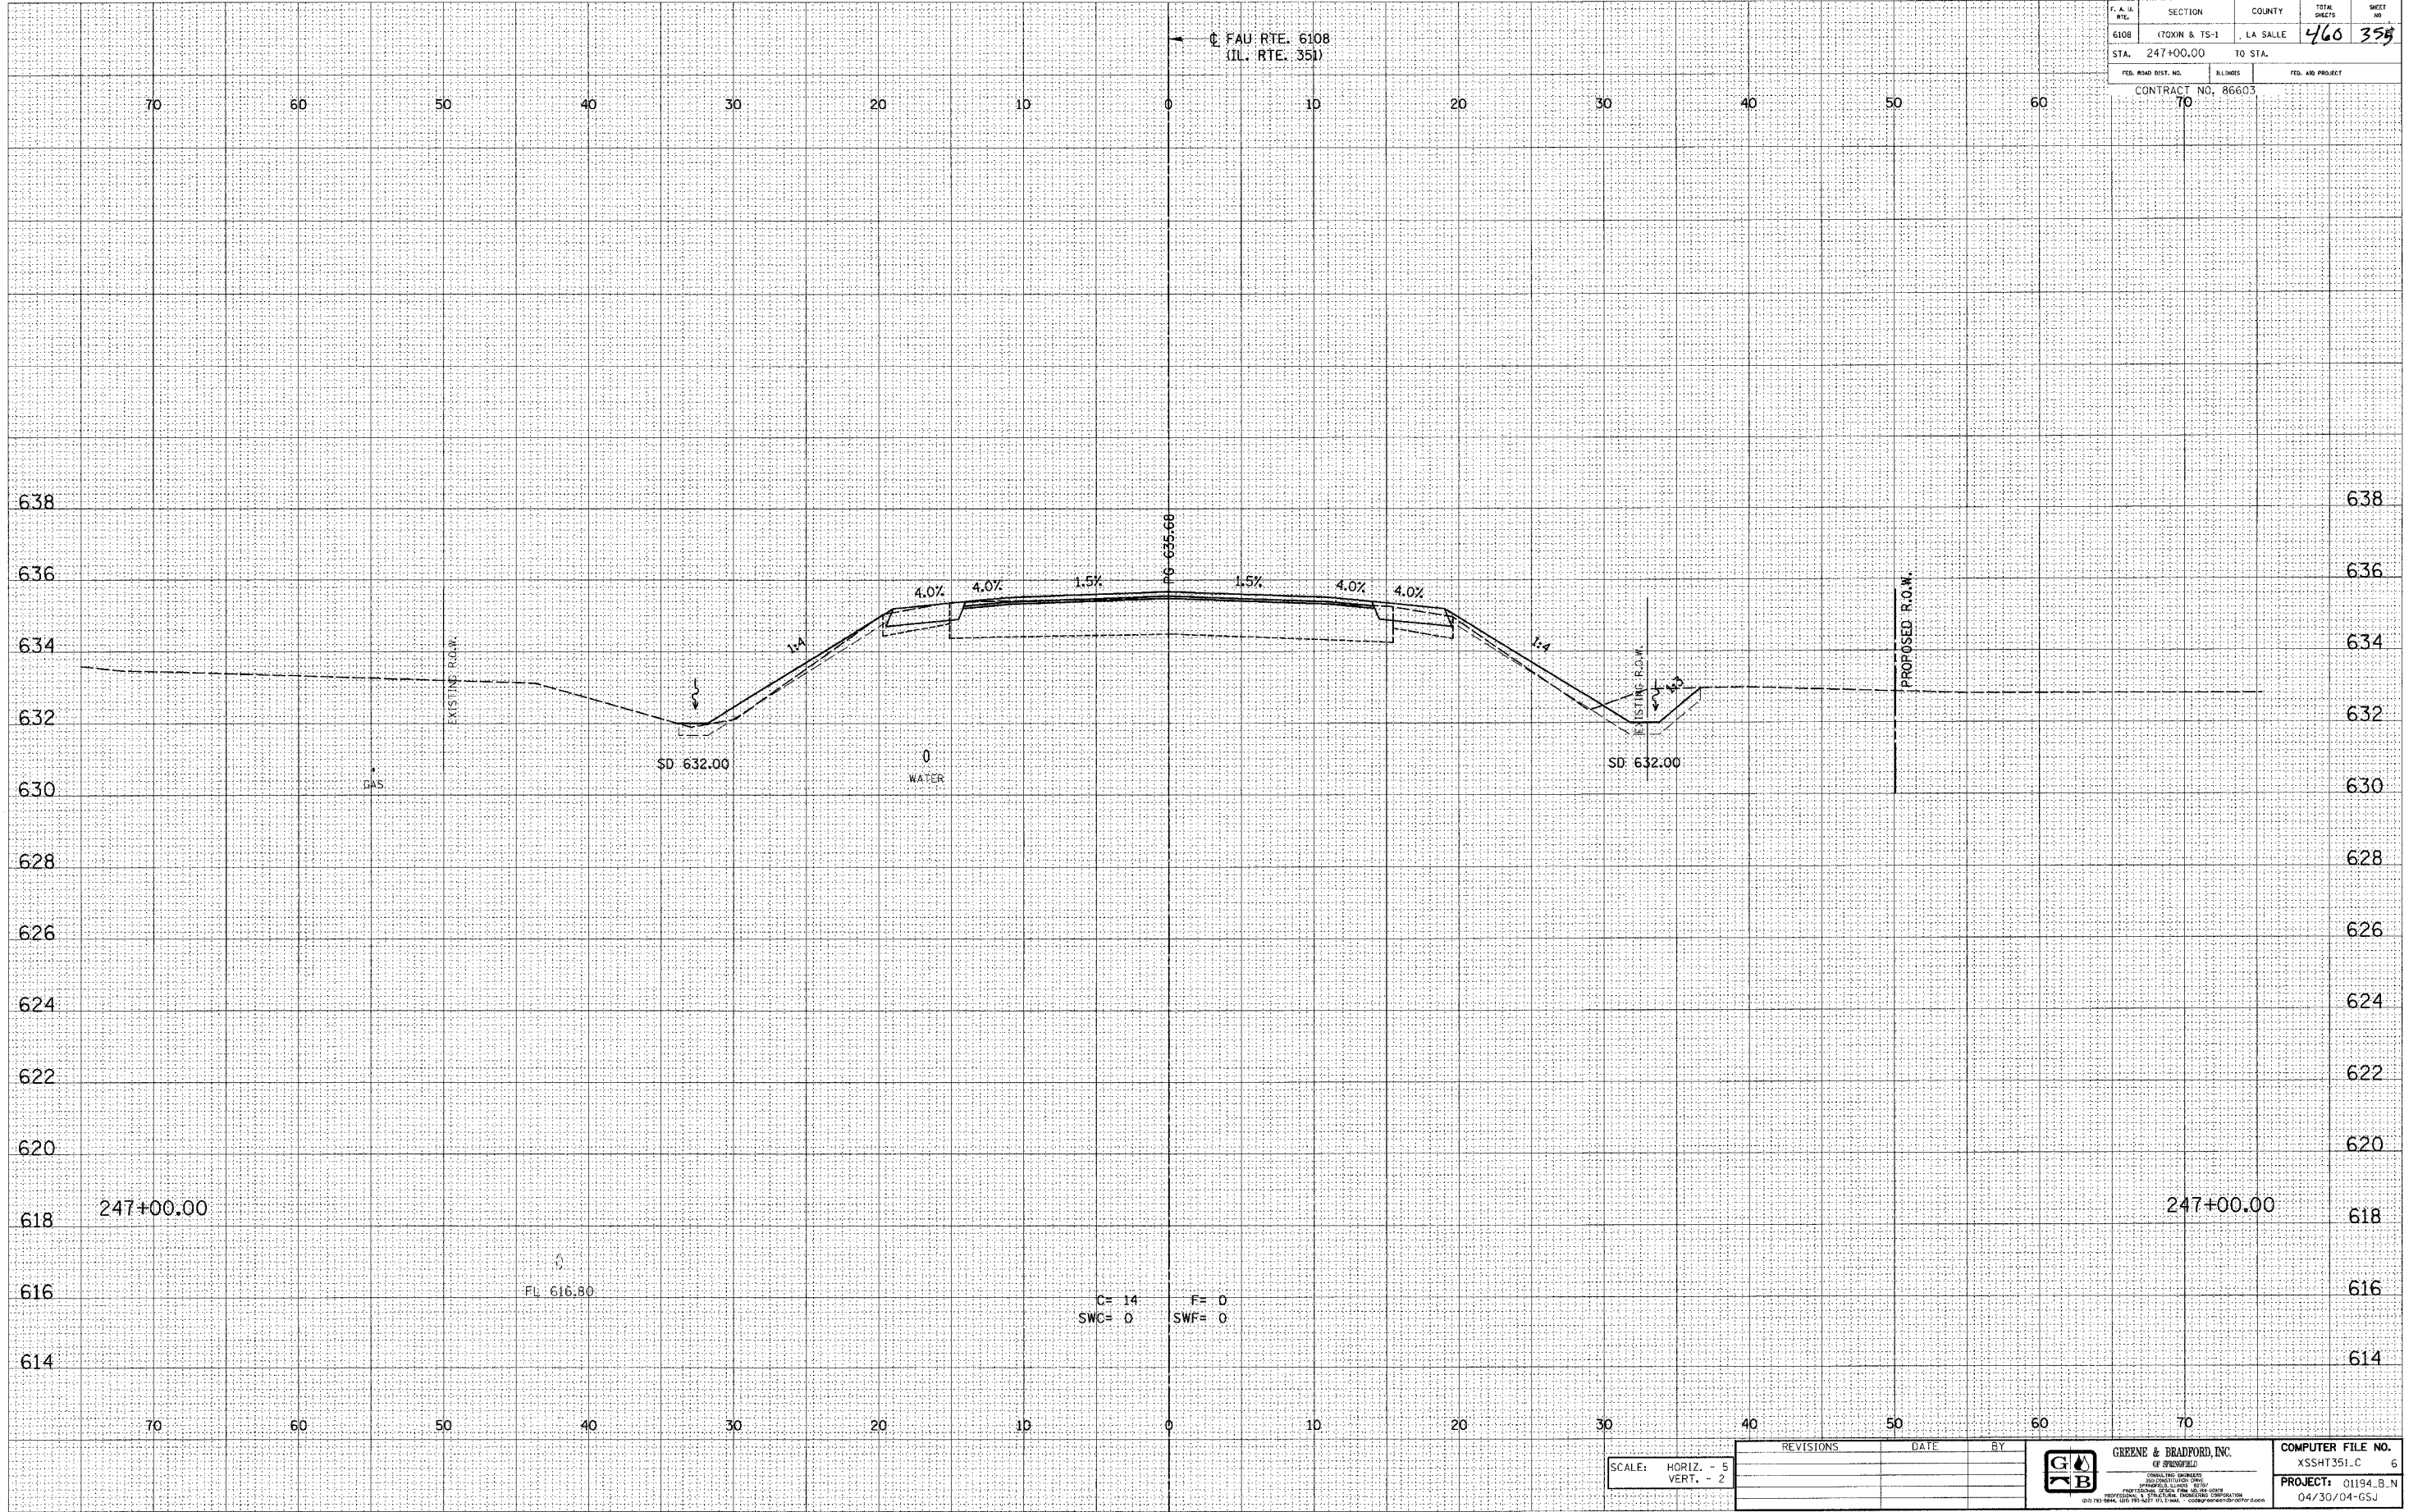

E-XSEC 11 8/25/98

SCALE: HORIZ. - 5
VERT. - 2

| REVISIONS | DATE | BY |
|-----------|------|----|
| | | |
| | | |

| | | |
|--|---|---|
|--|---|---|

FAU RTE. 6108 (IL. RTE. 351) LA SALLE CO.