

DESIGN		
INT.	DATE	REASON


DATE	BY

PLOTS & CHECKS		
INT.	DATE NO.	REASON

DATE	BY

CHECKS		
INT.	DATE	REASON

F.A.M. RTE.	SECTION	COUNTY	TOTAL SHEETS	SHEET NO.
6108	(TOXIN & TS-1)	LA SALLE	460	371
STA. 250+75.00		TO STA.		
FED. ROAD DIST. NO.		ILLINOIS	FED. AID PROJECT	
CONTRACT NO. 86603		70		

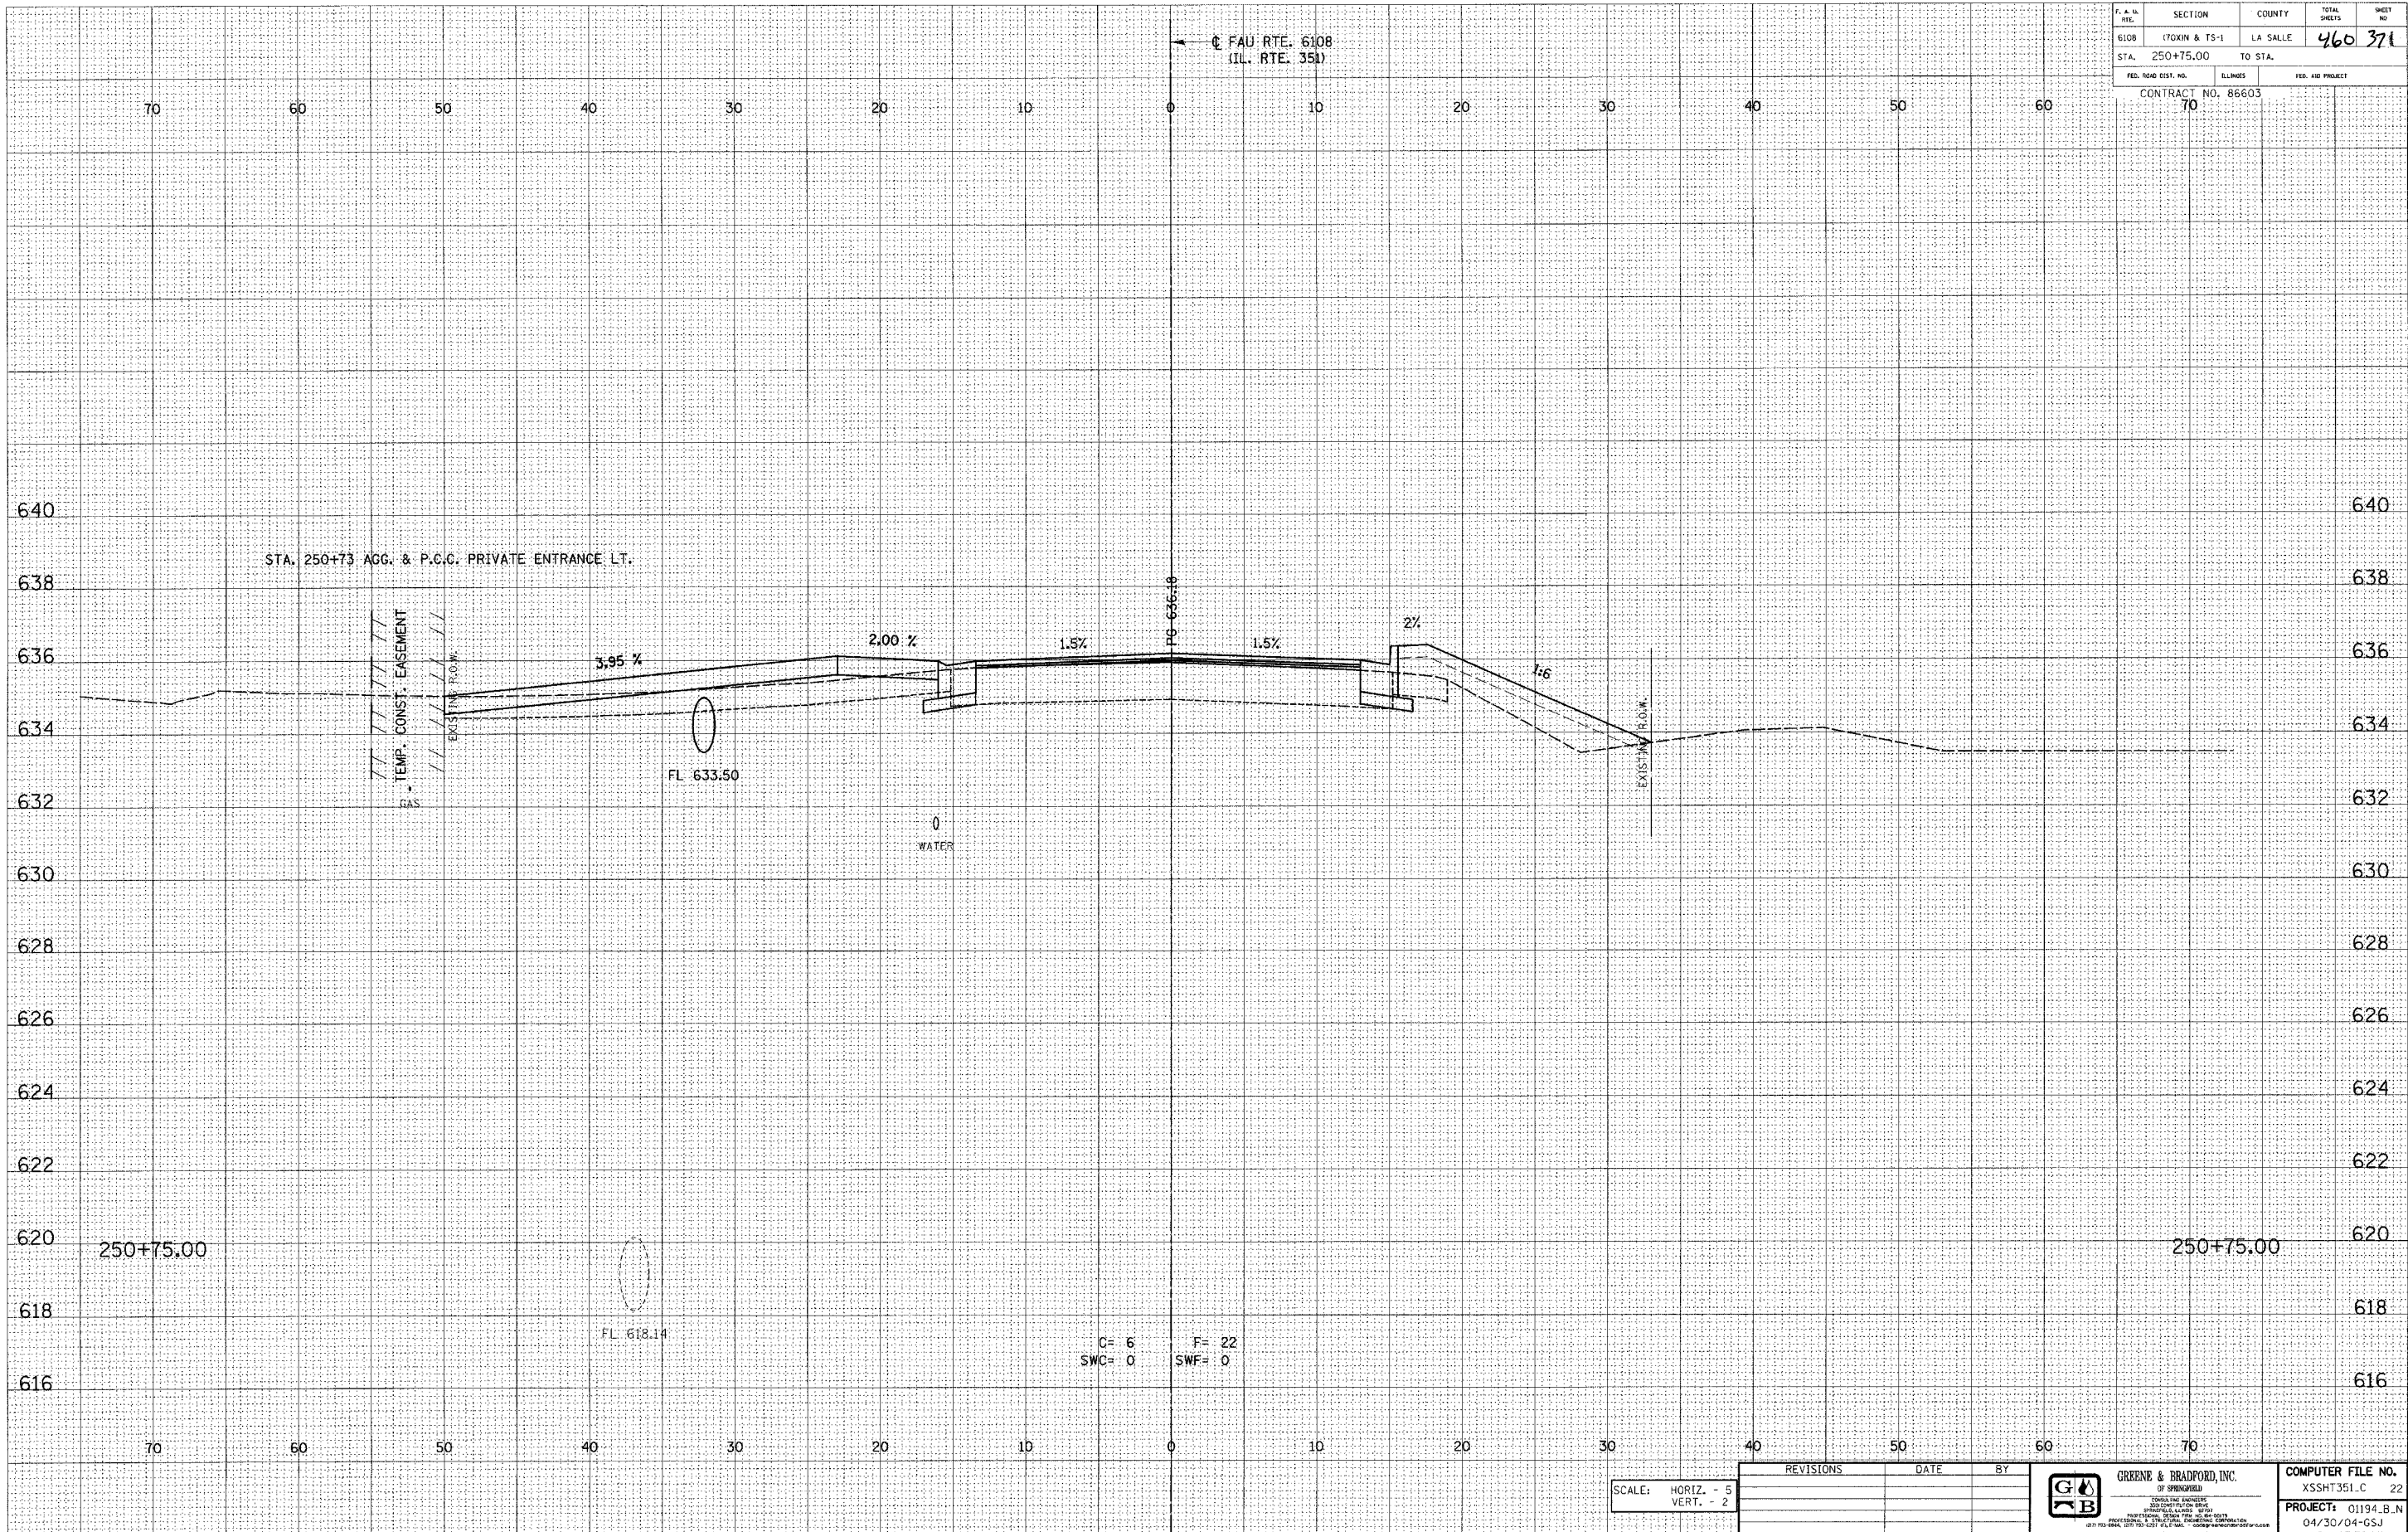

E-XSEC 1:1 8/25/98

SCALE: HORIZ. - 5  
VERT. - 2

REVISIONS	DATE	BY

**GREENE & BRADFORD, INC.**  
 OF SPRINGFIELD  

COMPUTER FILE NO.
XSSHT351.C 22
PROJECT: 01194_B.N
04/30/04-GSJ

FAU RTE. 6108 (IL. RTE. 351) LA SALLE CO.