

DESIGN		
INT.	DATE	REASON


DATE	BY

PLOTS & CHECKS		
INT.	DATE	REASON

DATE	BY

CHECKS		
INT.	DATE	REASON

P.A. NO.	SECTION	COUNTY	TOTAL SHEETS	SHEET NO.
6108	170XIN & TS-1	LA SALLE	460	375
STA. 251+65.84		TO STA.		
FED. ROAD DIST. NO.	DISTRICT	FED. AID PROJECT		
70		CONTRACT NO. 86603		

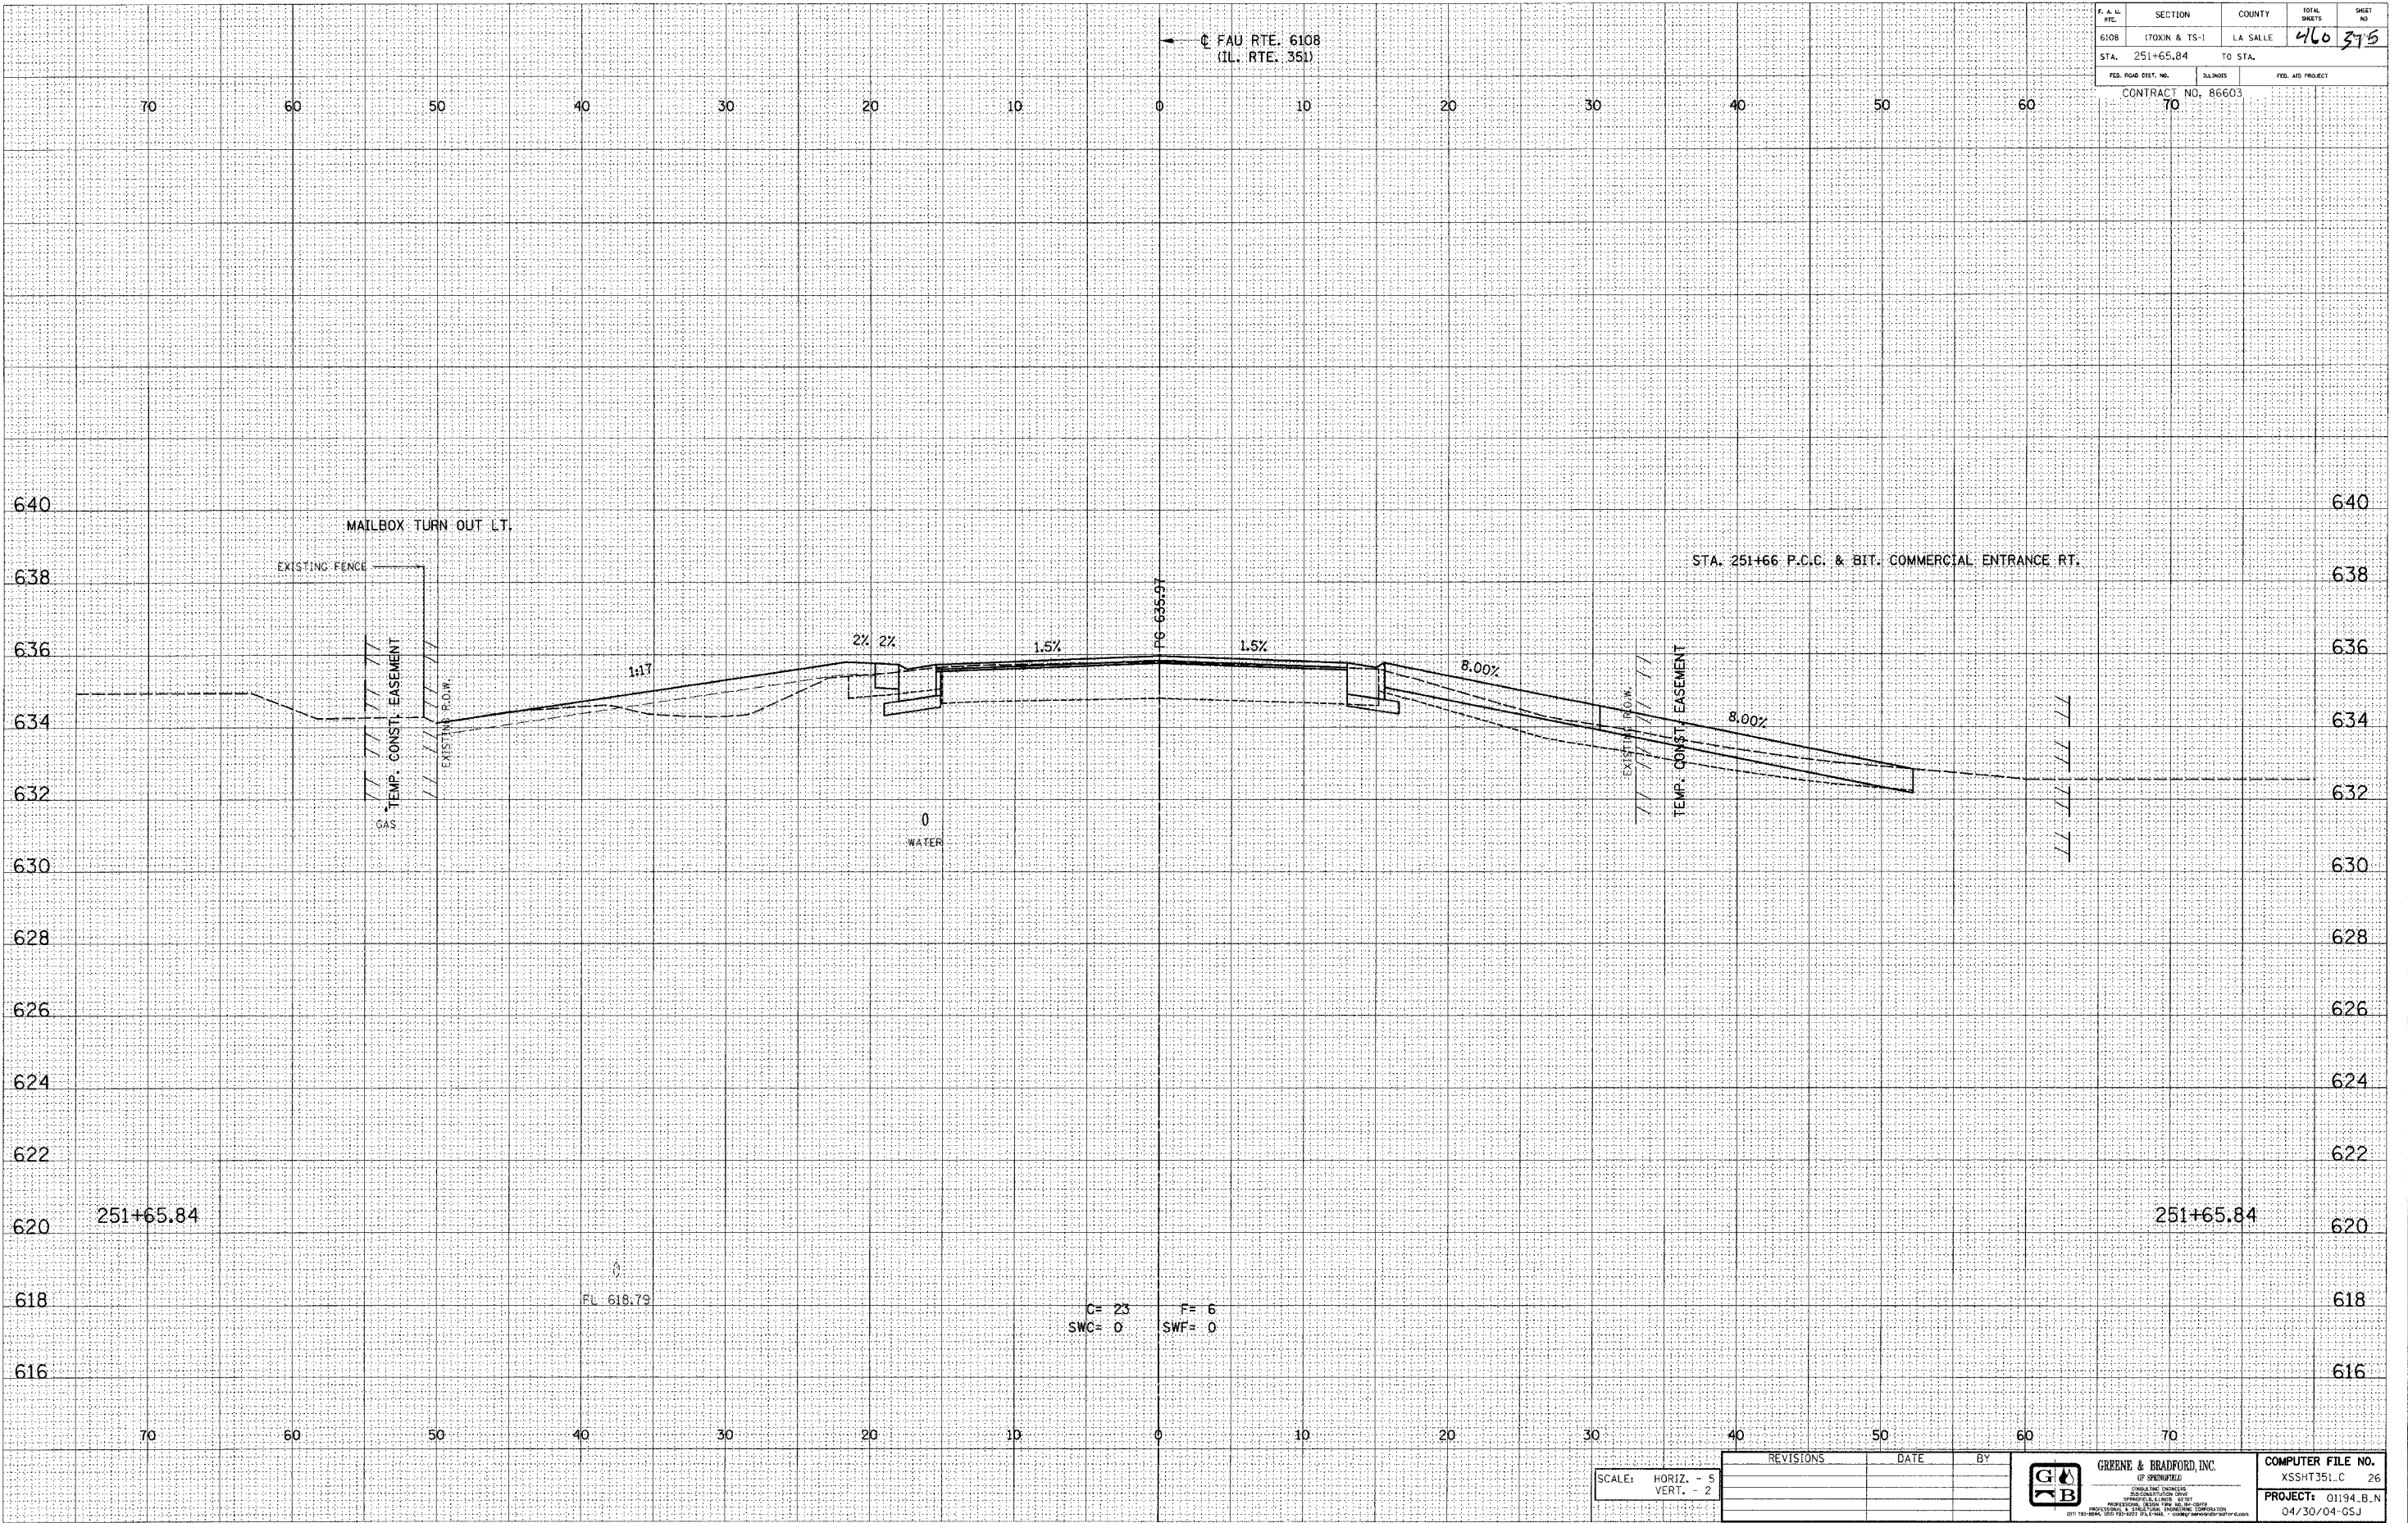

E-XSEC 1:1 8/25/98

SCALE: HORIZ. - 5
VERT. - 2

REVISIONS	DATE	BY

GREENE & BRADFORD, INC.
OF SPRINGFIELD
CONSULTING ENGINEERS

COMPUTER FILE NO.
XSSHT351.C 26

PROJECT: 01194.B.N
04/30/04 GSJ

