

DESIGN		
INT.	DATE	REASON


DATE	BY

PLOTS & CHECKS		
INT.	DATE	REASON

DATE	BY

CHECKS		
INT.	DATE	REASON

F. A. IL. RTE.	SECTION	COUNTY	TOTAL SHEETS	SHEET NO.
6108	170XIN & TS-1	LA SALLE	460	381
STA. 253+00.00	TO STA.			
FED. ROAD DIST. NO.	ILLINOIS	FED. AID PROJECT		
CONTRACT NO. 86603				
70				

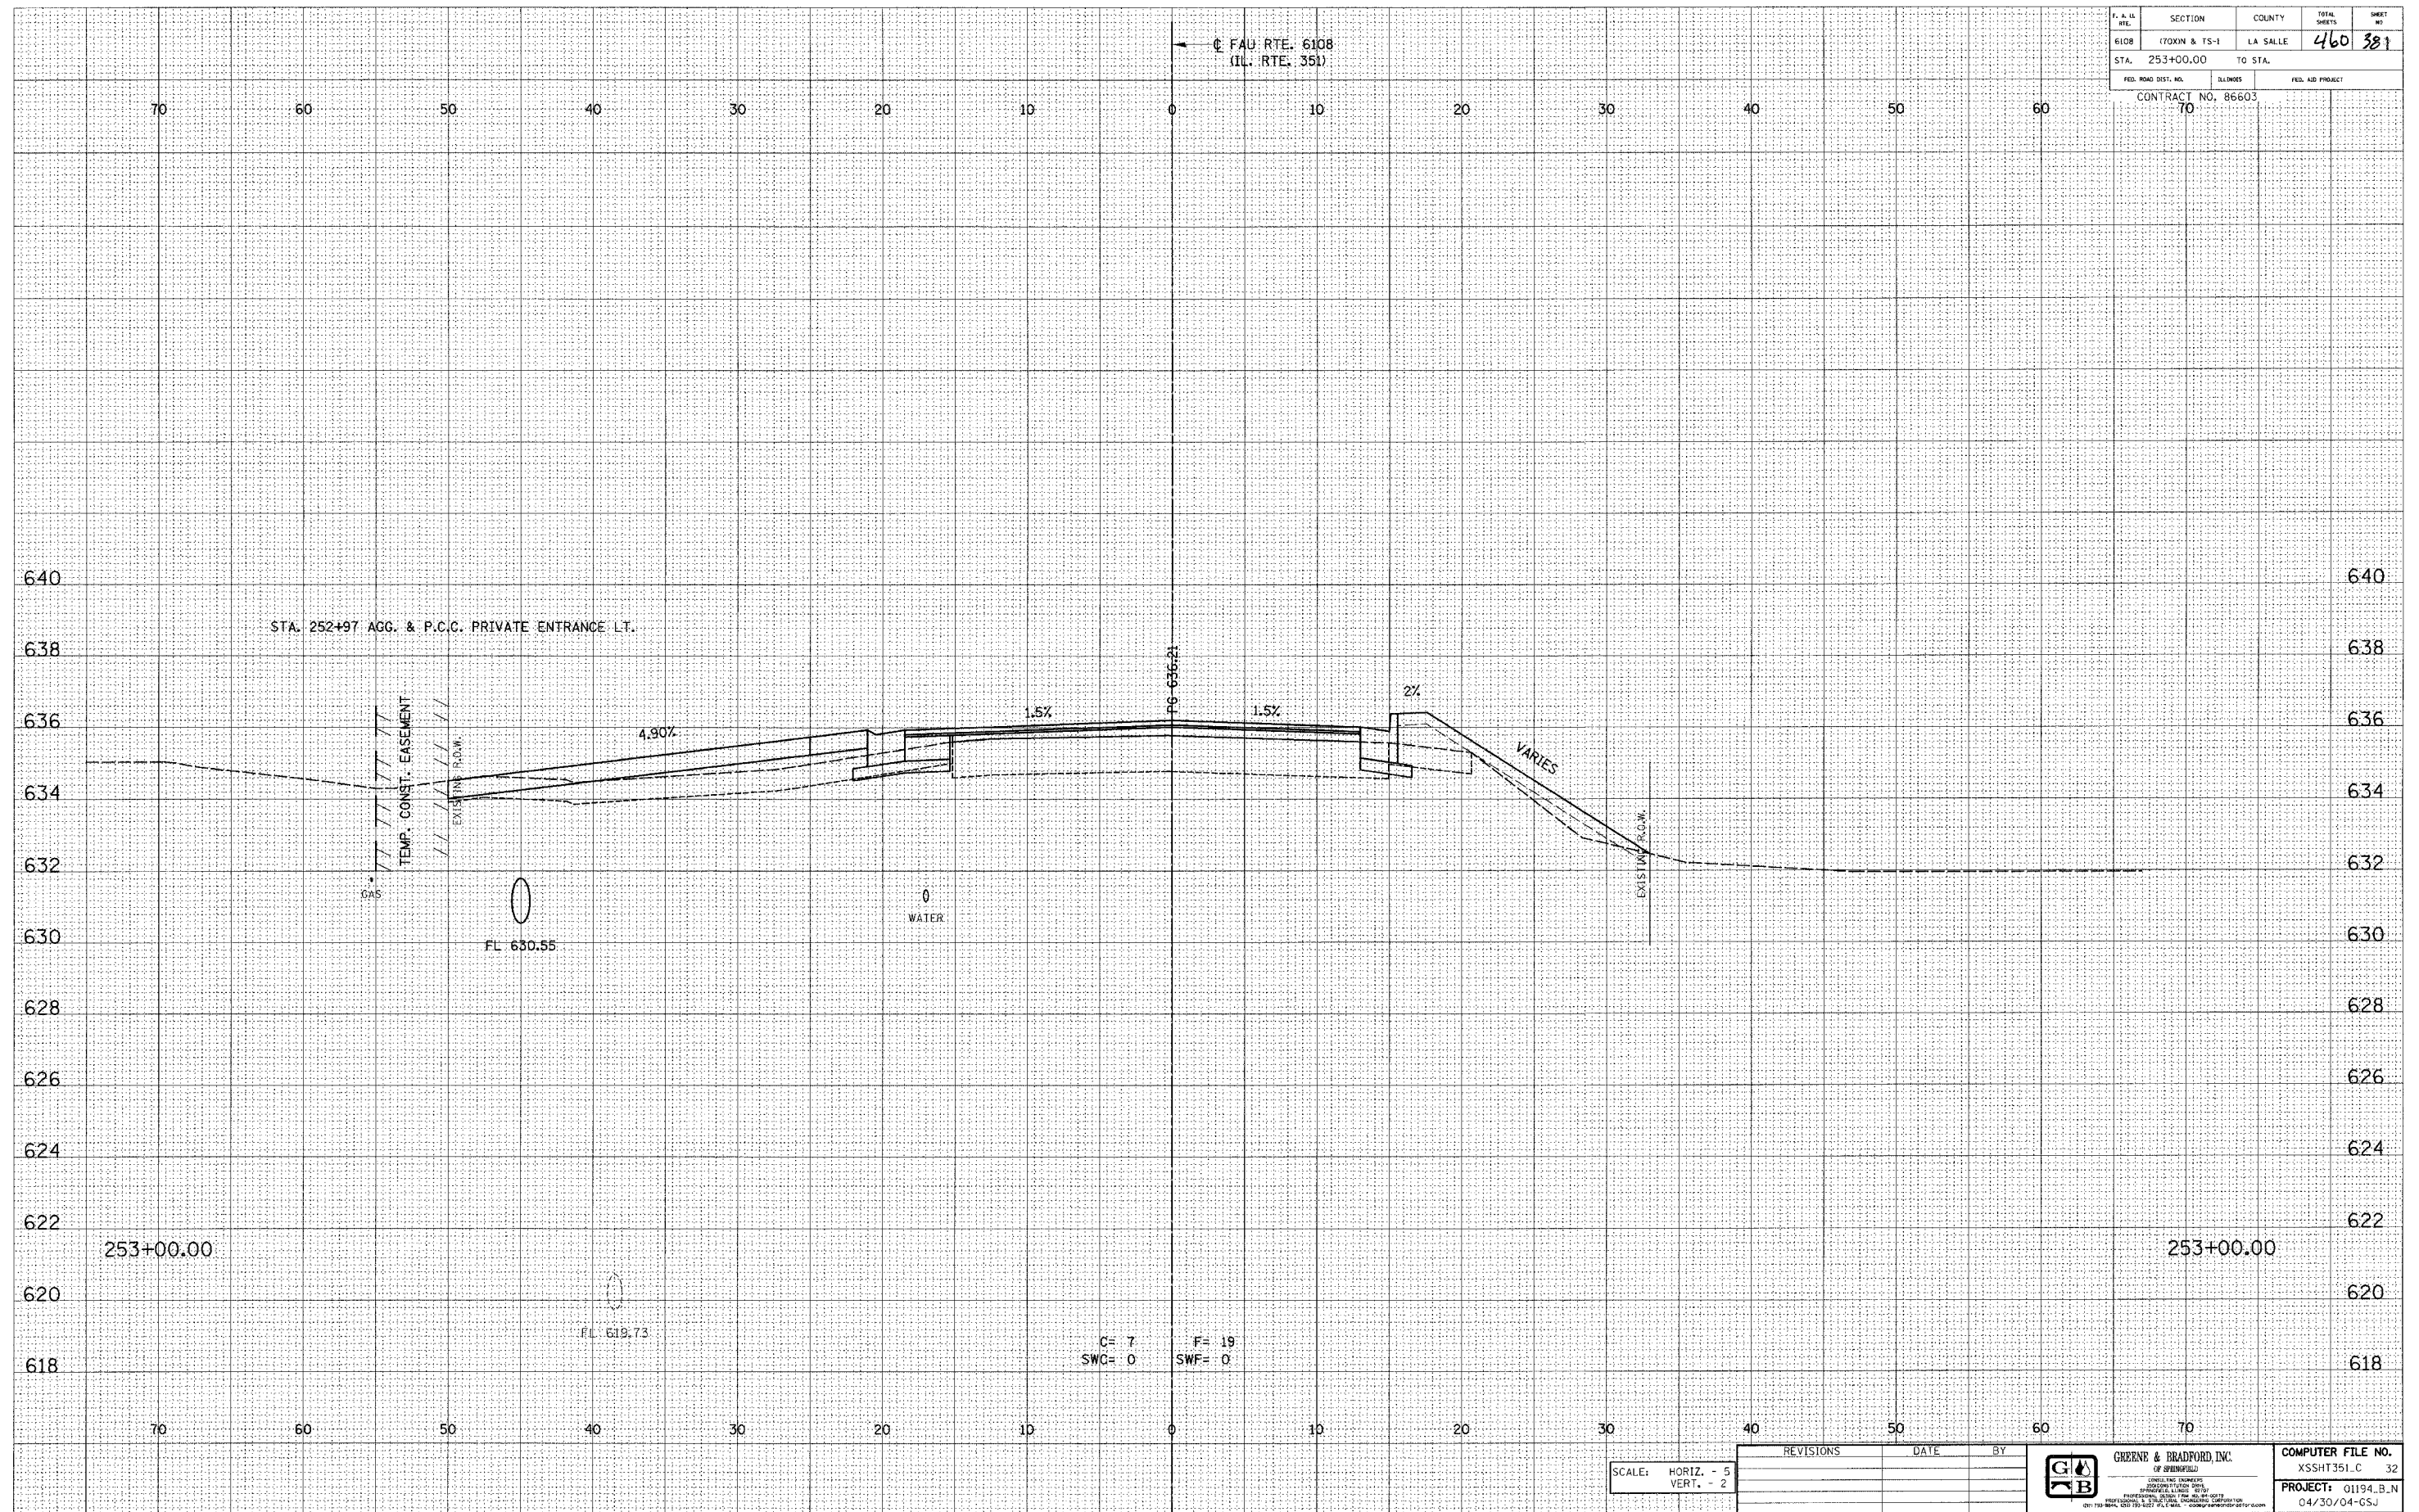

E-XSEC 1:1 8/25/98

REVISIONS	DATE	BY

SCALE: HORIZ. - 5
VERT. - 2

GREEN & BRADFORD, INC.
OF SPRINGFIELD
CONSULTING ENGINEERS

COMPUTER FILE NO.
XSSHT351.C 32
PROJECT: 01194.B.N
04/30/04-GSJ

FAU RTE. 6108 (IL. RTE. 351) LA SALLE CO.