

DESIGN		
INT.	DATE	REASON


DATE	BY

PLOTS & CHECKS		
INT.	DATE	REASON

DATE	BY

CHECKS		
INT.	DATE	REASON

F. A. I. R. MILE	SECTION	COUNTY	TOTAL SHEETS	SHEET NO.
6108	(FOXIN & TS-1)	LA SALLE	460	424
STA. 48+50.00	TO STA. 49+00.00		642	
CONTRACT NO. 86603		ILLINOIS		
FED. AID PROJECT				

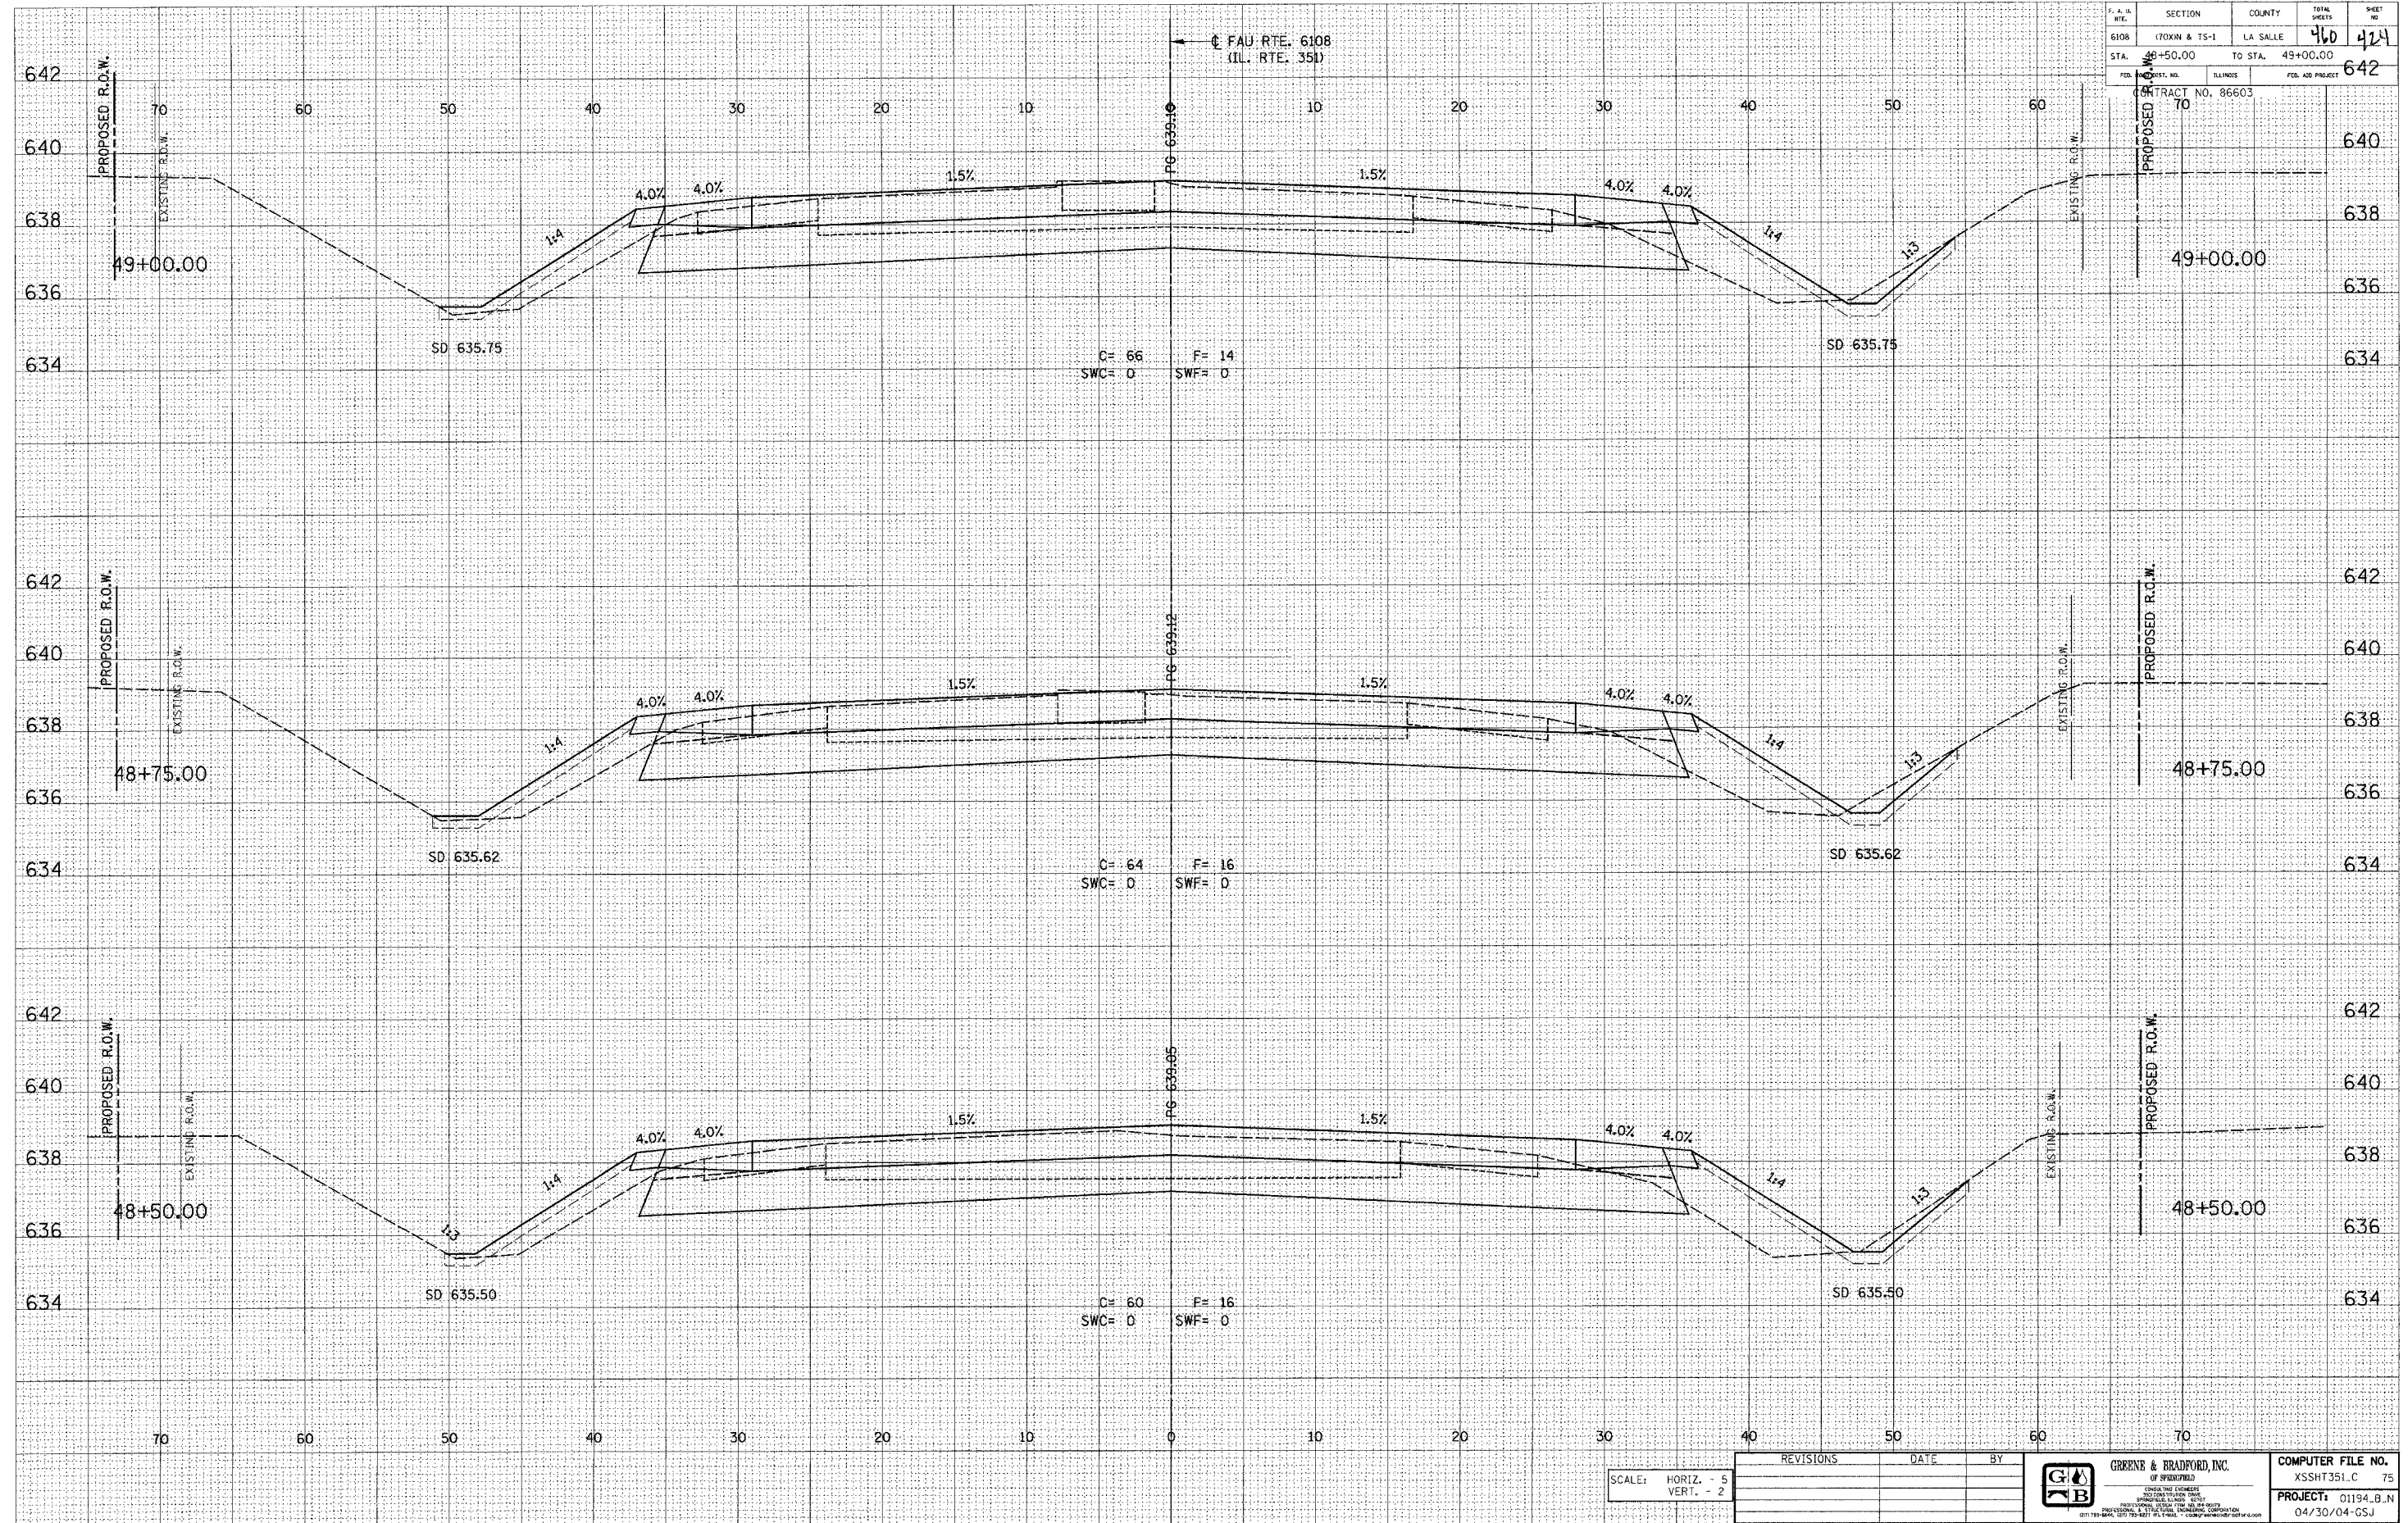

SCALE: HORIZ. - 5 VERT. - 2	REVISIONS	DATE	BY
	XSSHT351.C	75	
PROJECT: 01194-B-N		04/30/04-GSJ	

E-XSEC 141 8/25/98

FAU RTE. 6108 (IL. RTE. 351) LA SALLE CO.