

DESIGN		
INT.	DATE	REASON

DATE	BY

NO.	AREAS CHECKED


PLOTS & CHECKS			
INT.	DATE	NO.	REASON

DATE	BY

NO.	AREAS CHECKED

CHECKS		
INT.	DATE	REASON

F. A. S. NO.	SECTION	COUNTY	TOTAL SHEETS	SHEET NO.
STA. 51+50.00	TO STA. 52+00.00			
FED. ROAD DIST. NO.	ILLINOIS	FED. AID PROJECT		
CONTRACT NO. 86603				
70				

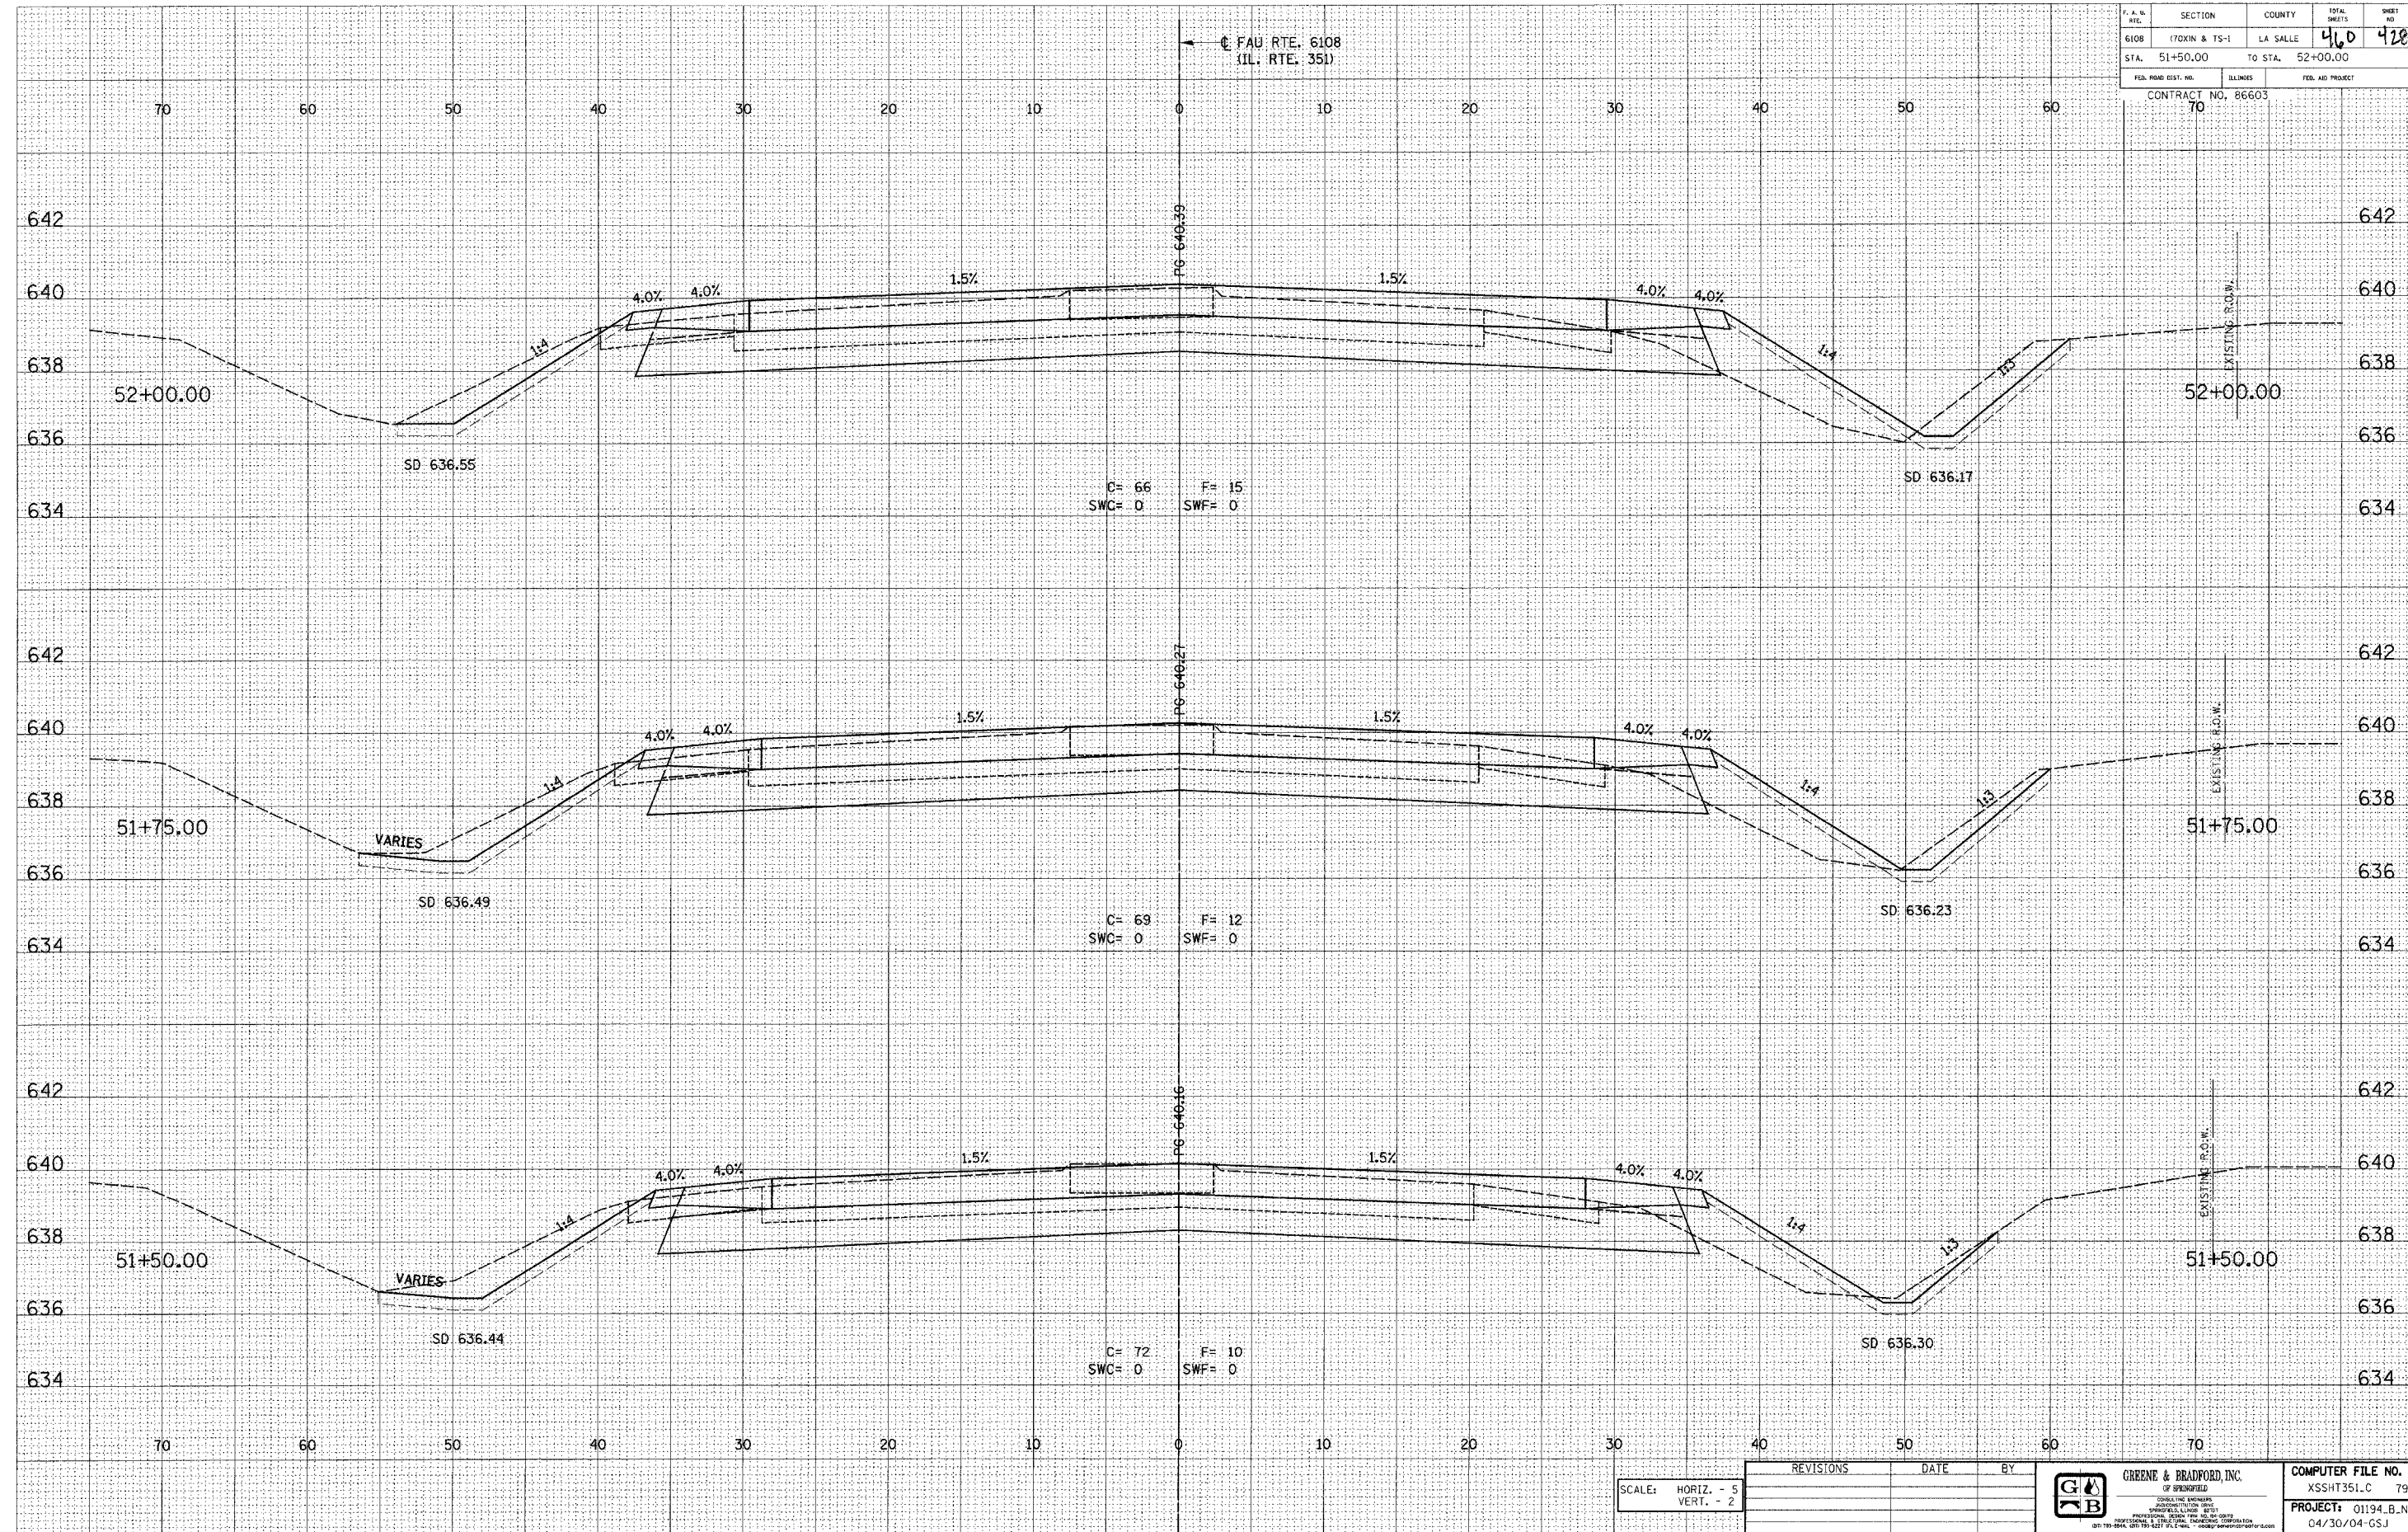

E-XSEC 141 8/25/98

REVISIONS	DATE	BY

SCALE: HORIZ. - 5
VERT. - 2

GREENE & BRADFORD, INC.
OF SPRINGFIELD
CONSULTING ENGINEERS

COMPUTER FILE NO.
XSSHT351.C 79
PROJECT: 01194-B-N
04/30/04-GSJ

FAU RTE. 6108 (IL. RTE. 351) LA SALLE CO.