

DESIGN		
INT.	DATE	REASON


DATE	BY

PLOTS & CHECKS			
INT.	DATE	NO.	REASON

DATE	BY

CHECKS		
INT.	DATE	REASON

P. A. L. REL.	SECTION	COUNTY	TOTAL SHEETS	SHEET NO.
6108	(TIXON & TS-1)	LA SALLE	460	434
STA. 46+00.00	TO STA. 46+50.00			
FED. ROAD DIST. NO.	REVISIONS	FED. AID PROJECT		
	70			

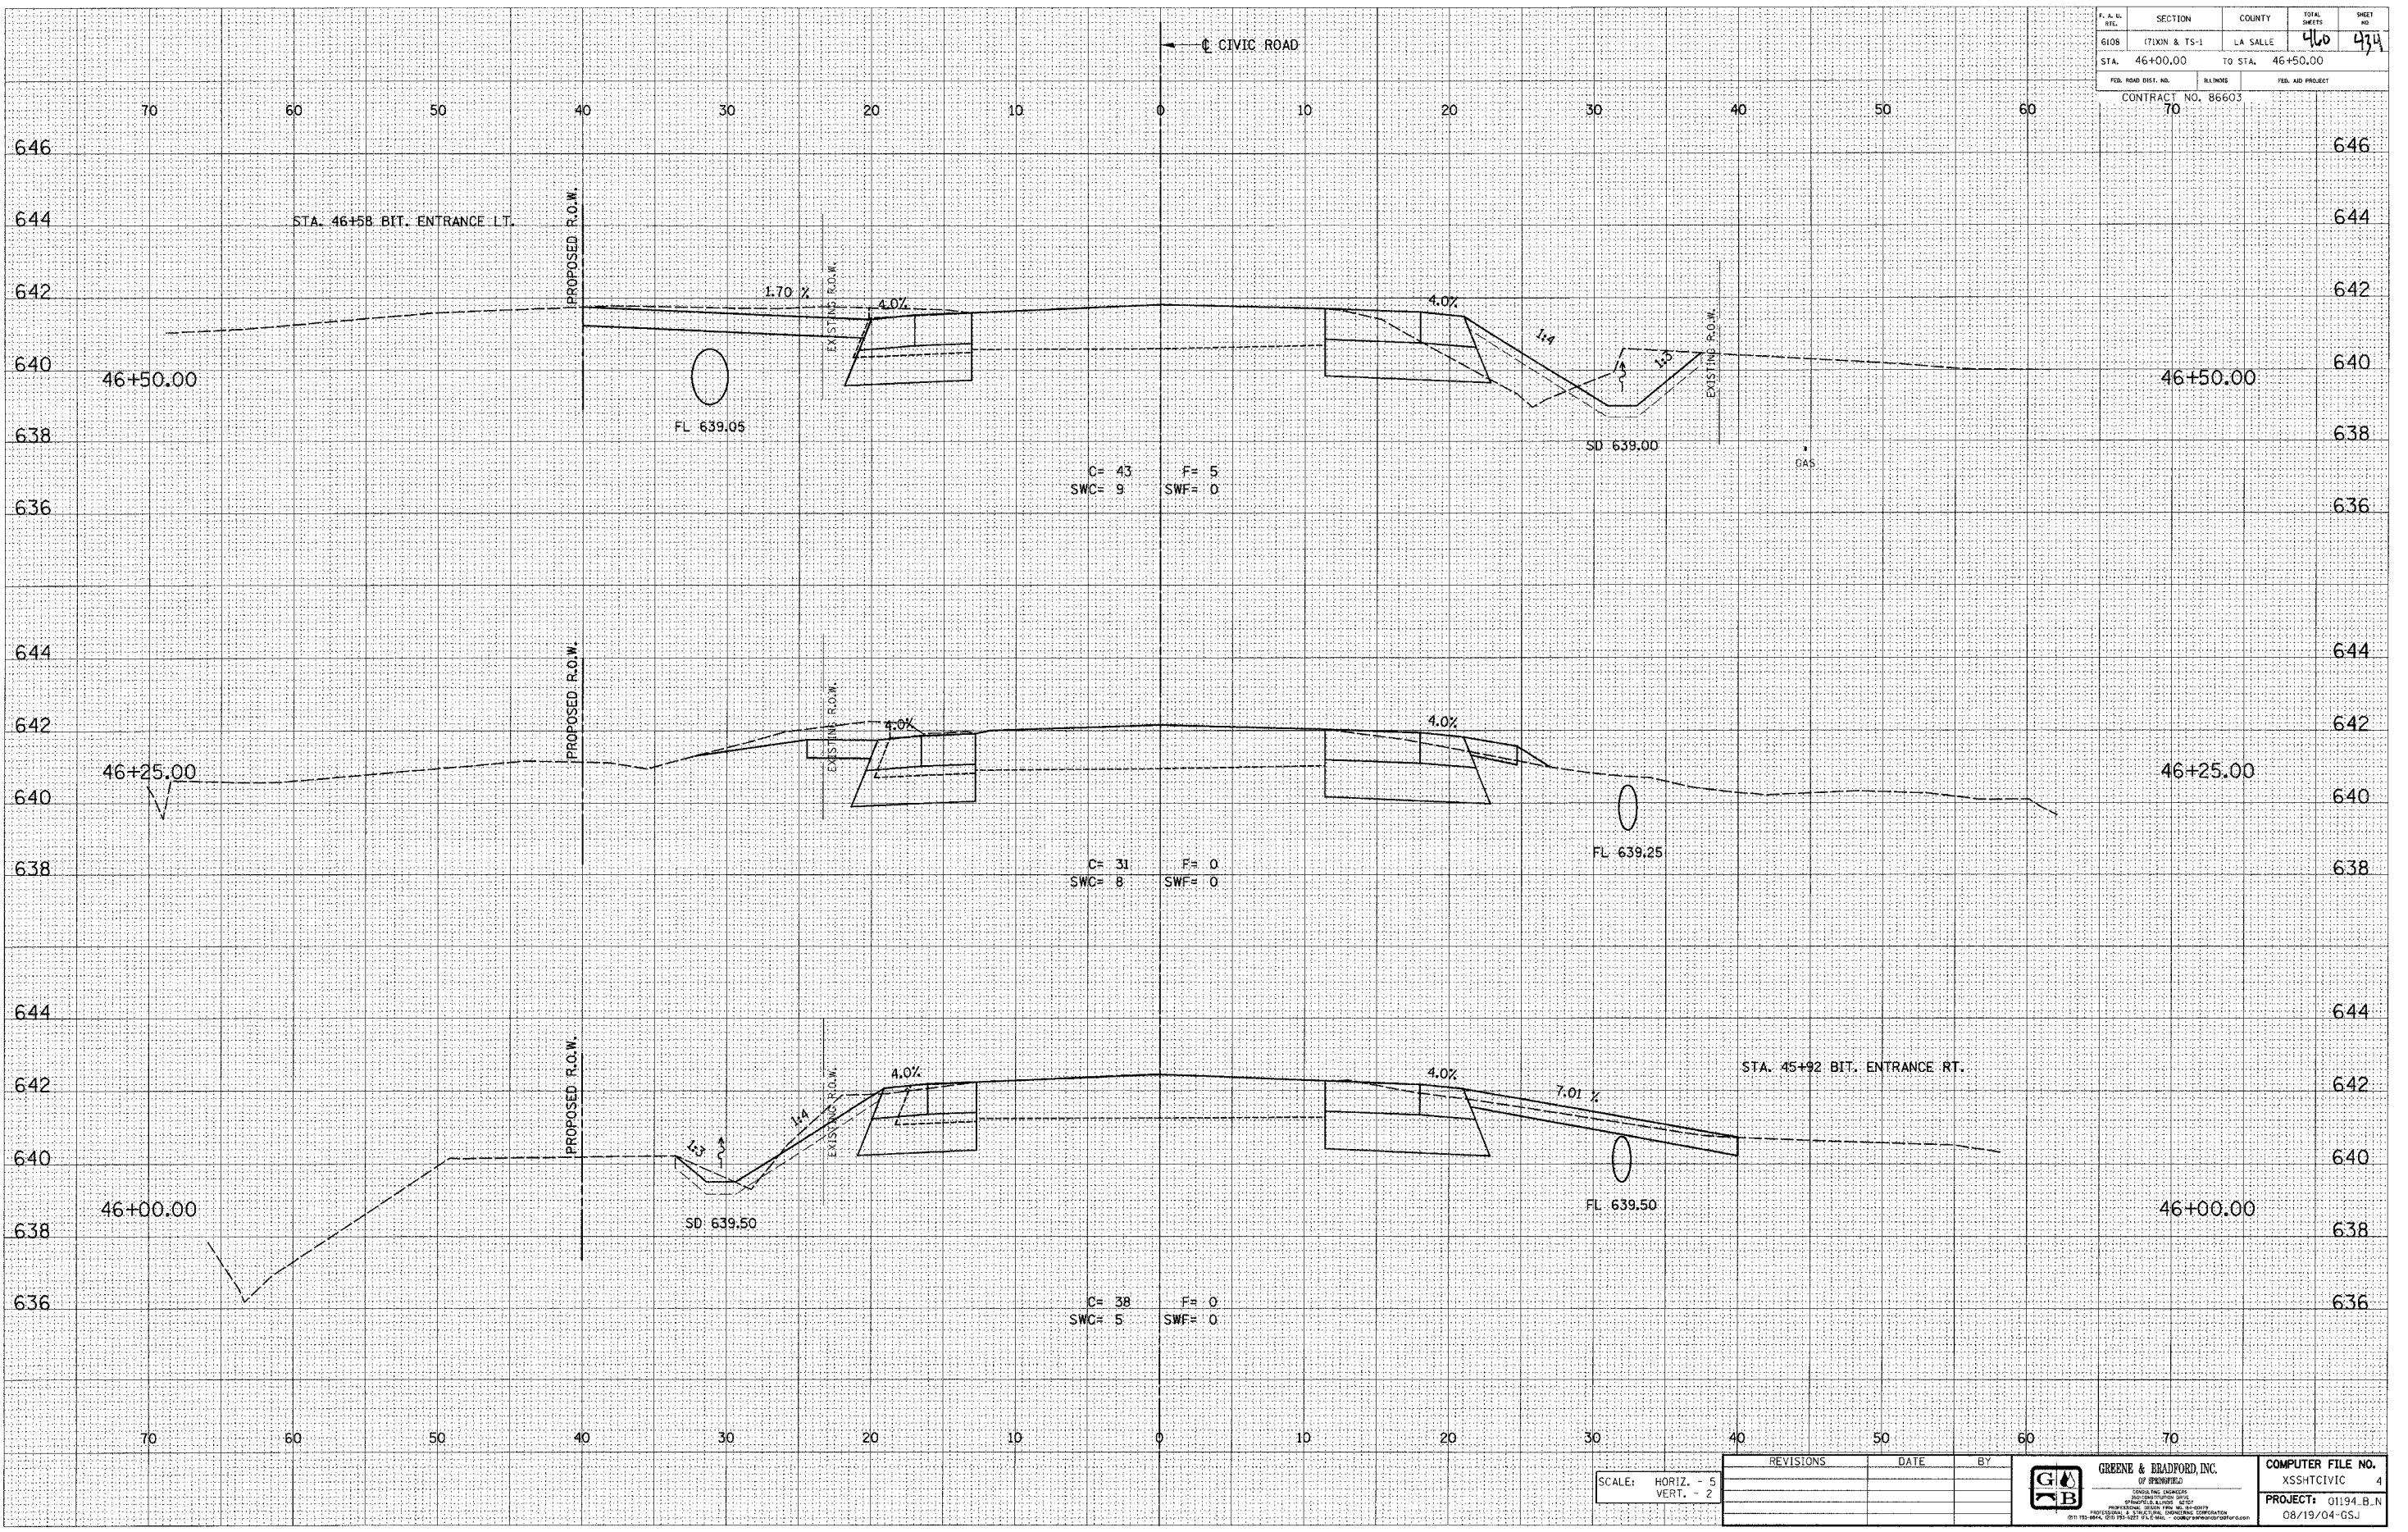

E-XSEC 1:1 8/25/98

SCALE: HORIZ. - 5  
VERT. - 2

REVISIONS	DATE	BY



GREENE & BRADFORD, INC.  
OF SPRINGFIELD  
CONSULTING ENGINEERS  
PROFESSIONAL ENGINEERS  

COMPUTER FILE NO.
XSSHTCIVIC 4
PROJECT:
01194.B.N 08/19/04-GSJ

CIVIC ROAD - LA SALLE CO.