


130 120 110 100 90 80 70 60 50 40 30 20 10 0 10 20 30 40 50 60 70 80 90 100 110 120 130

F.A.P. RTE.	SECTION	COUNTY	TOTAL SHEETS	SHEET NO.
774	*	EFFINGHAM	344	193
STA. 1023+00.00		TO STA. 1024+00.00		
FED. ROAD DIST. NO. 7 ILLINOIS FED. AID PROJECT				
*107WRS-1, 107BY-1, 107BY-1 & 107B-2				
CONTRACT NO. 94827				
STAGE II (LT)			STAGE I (RT)	

DATE	BY


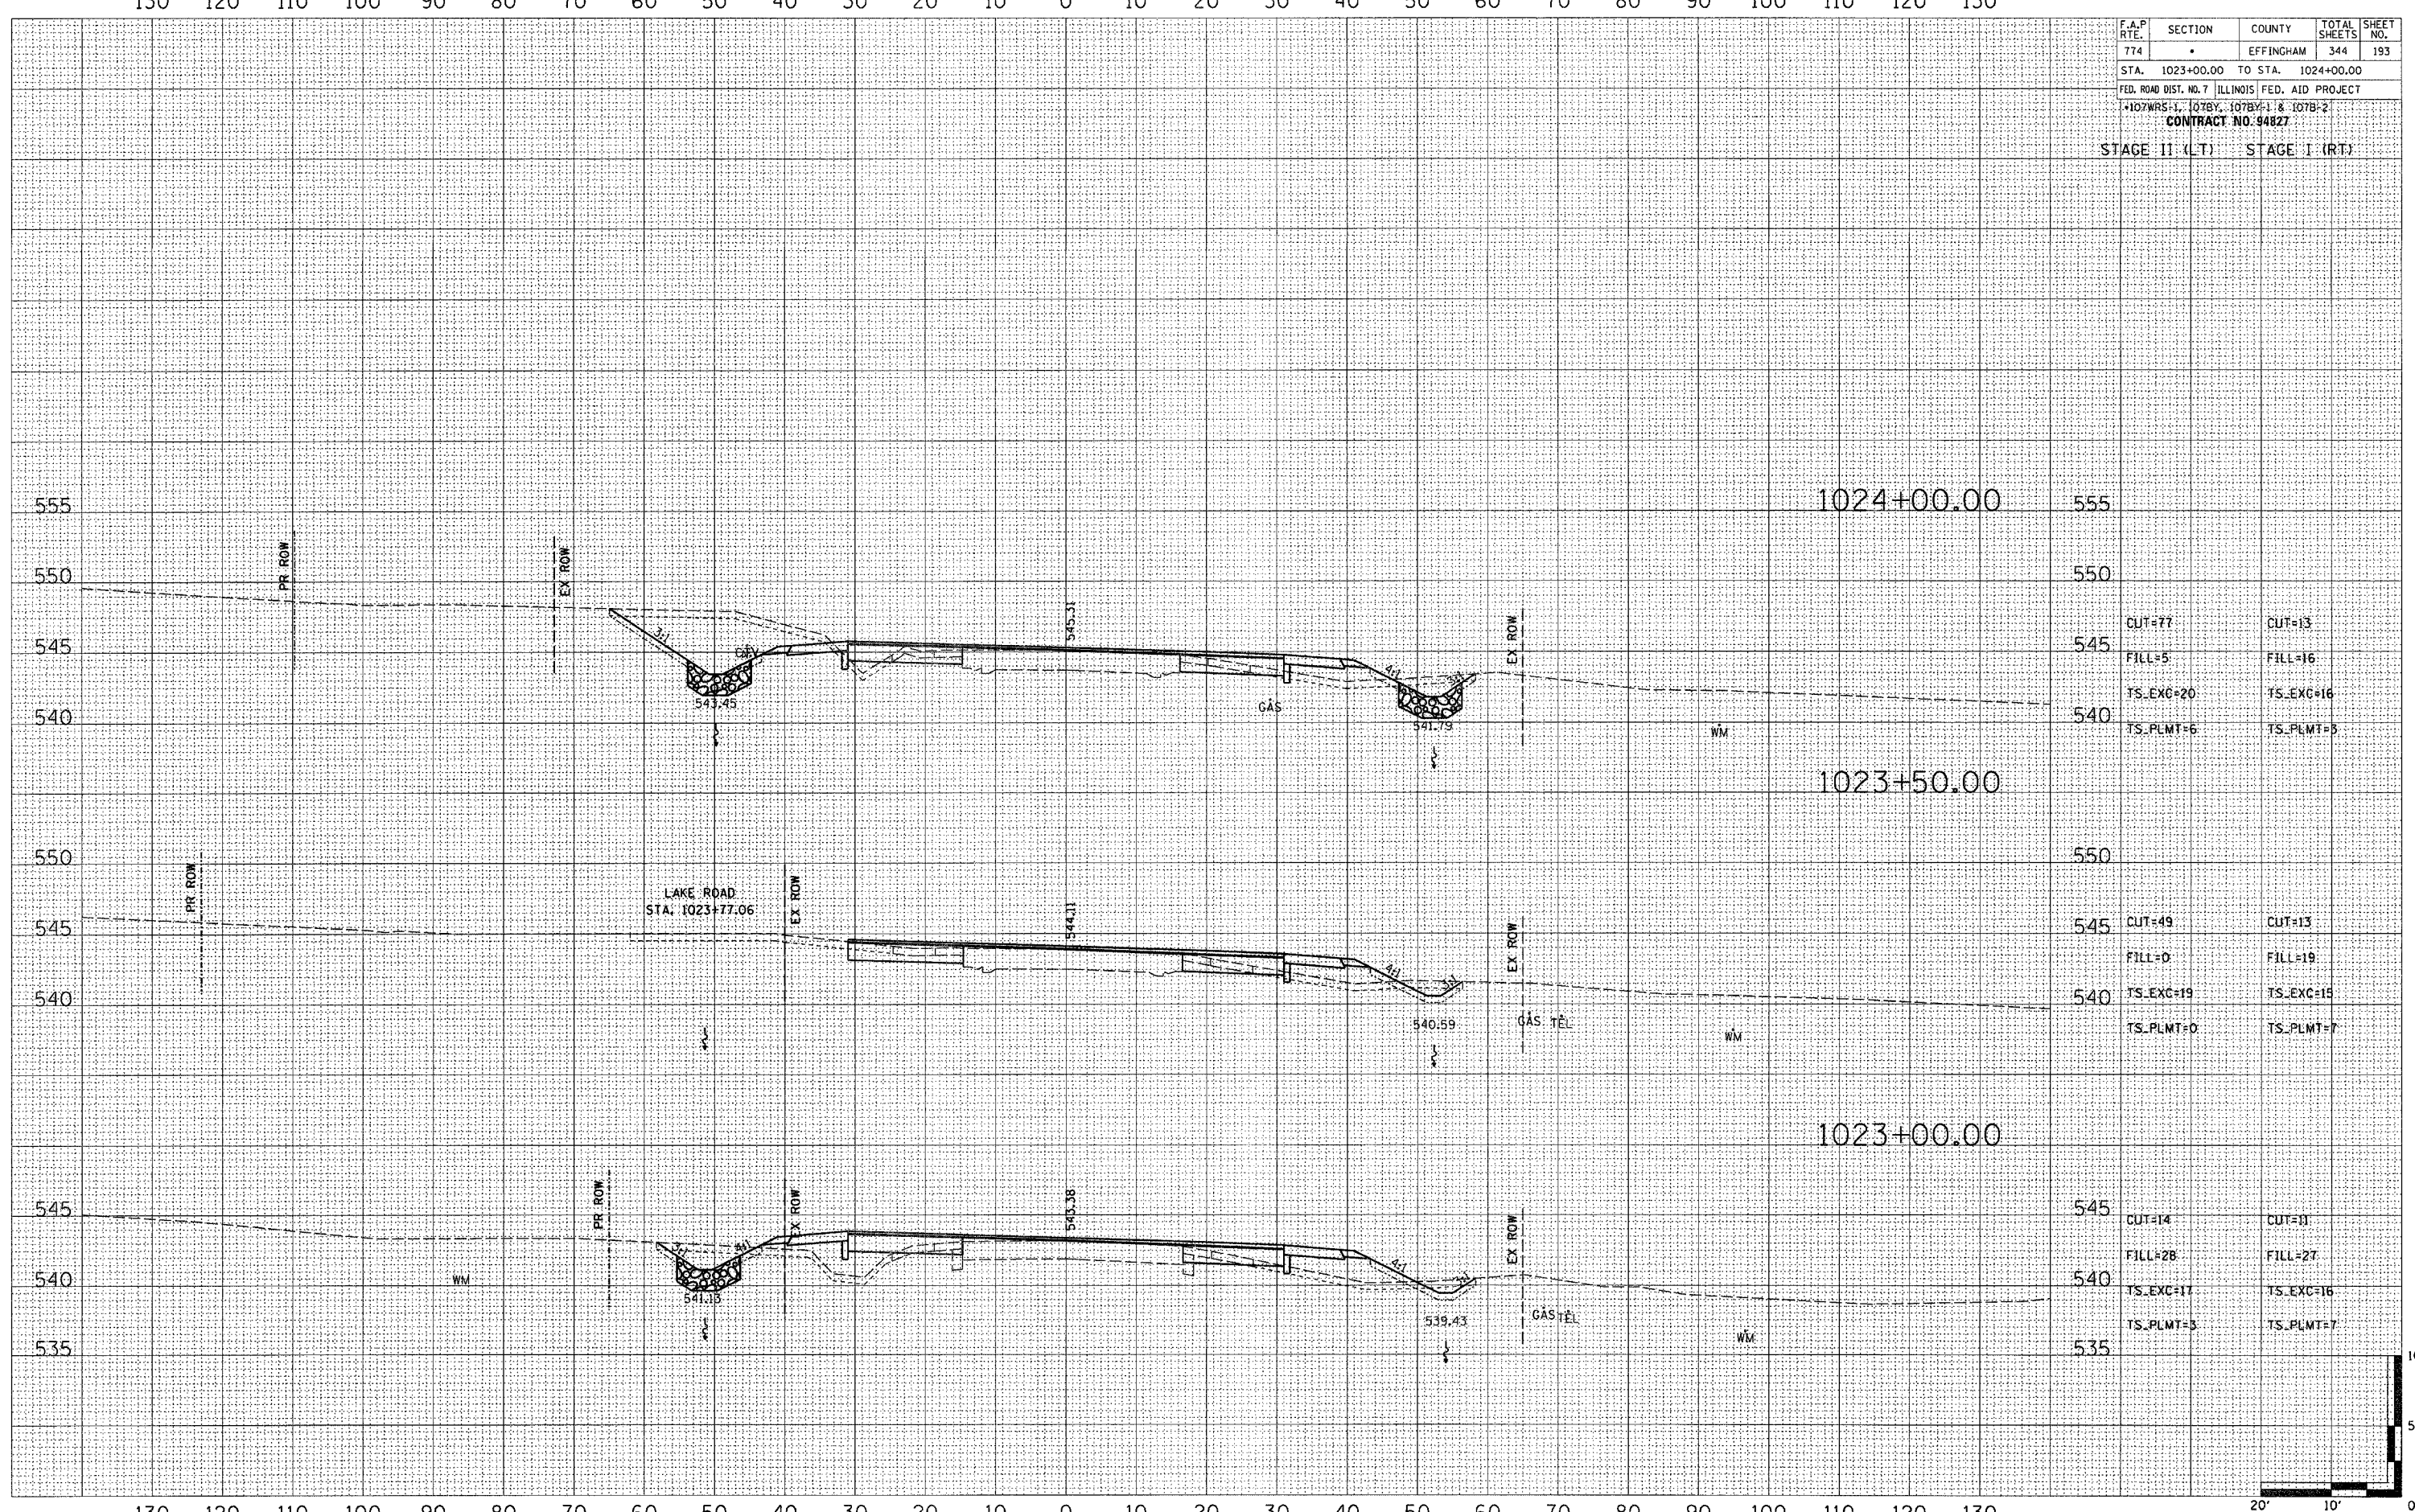

STATION	CUT	FILL	TS_EXC	TS_PLMT
1024+00.00	CUT=77	FILL=5	TS_EXC=20	TS_PLMT=6
1023+50.00	CUT=49	FILL=0	TS_EXC=19	TS_PLMT=0
1023+00.00	CUT=14	FILL=28	TS_EXC=11	TS_PLMT=3

