



DATE	
BY	
REVISIONS	
NO.	
DESCRIPTION	
DATE	
BY	
NO.	
DESCRIPTION	
DATE	
BY	
NO.	
DESCRIPTION	
DATE	
BY	
NO.	
DESCRIPTION	

DATE	
BY	
REVISIONS	
NO.	
DESCRIPTION	
DATE	
BY	
NO.	
DESCRIPTION	
DATE	
BY	
NO.	
DESCRIPTION	
DATE	
BY	
NO.	
DESCRIPTION	

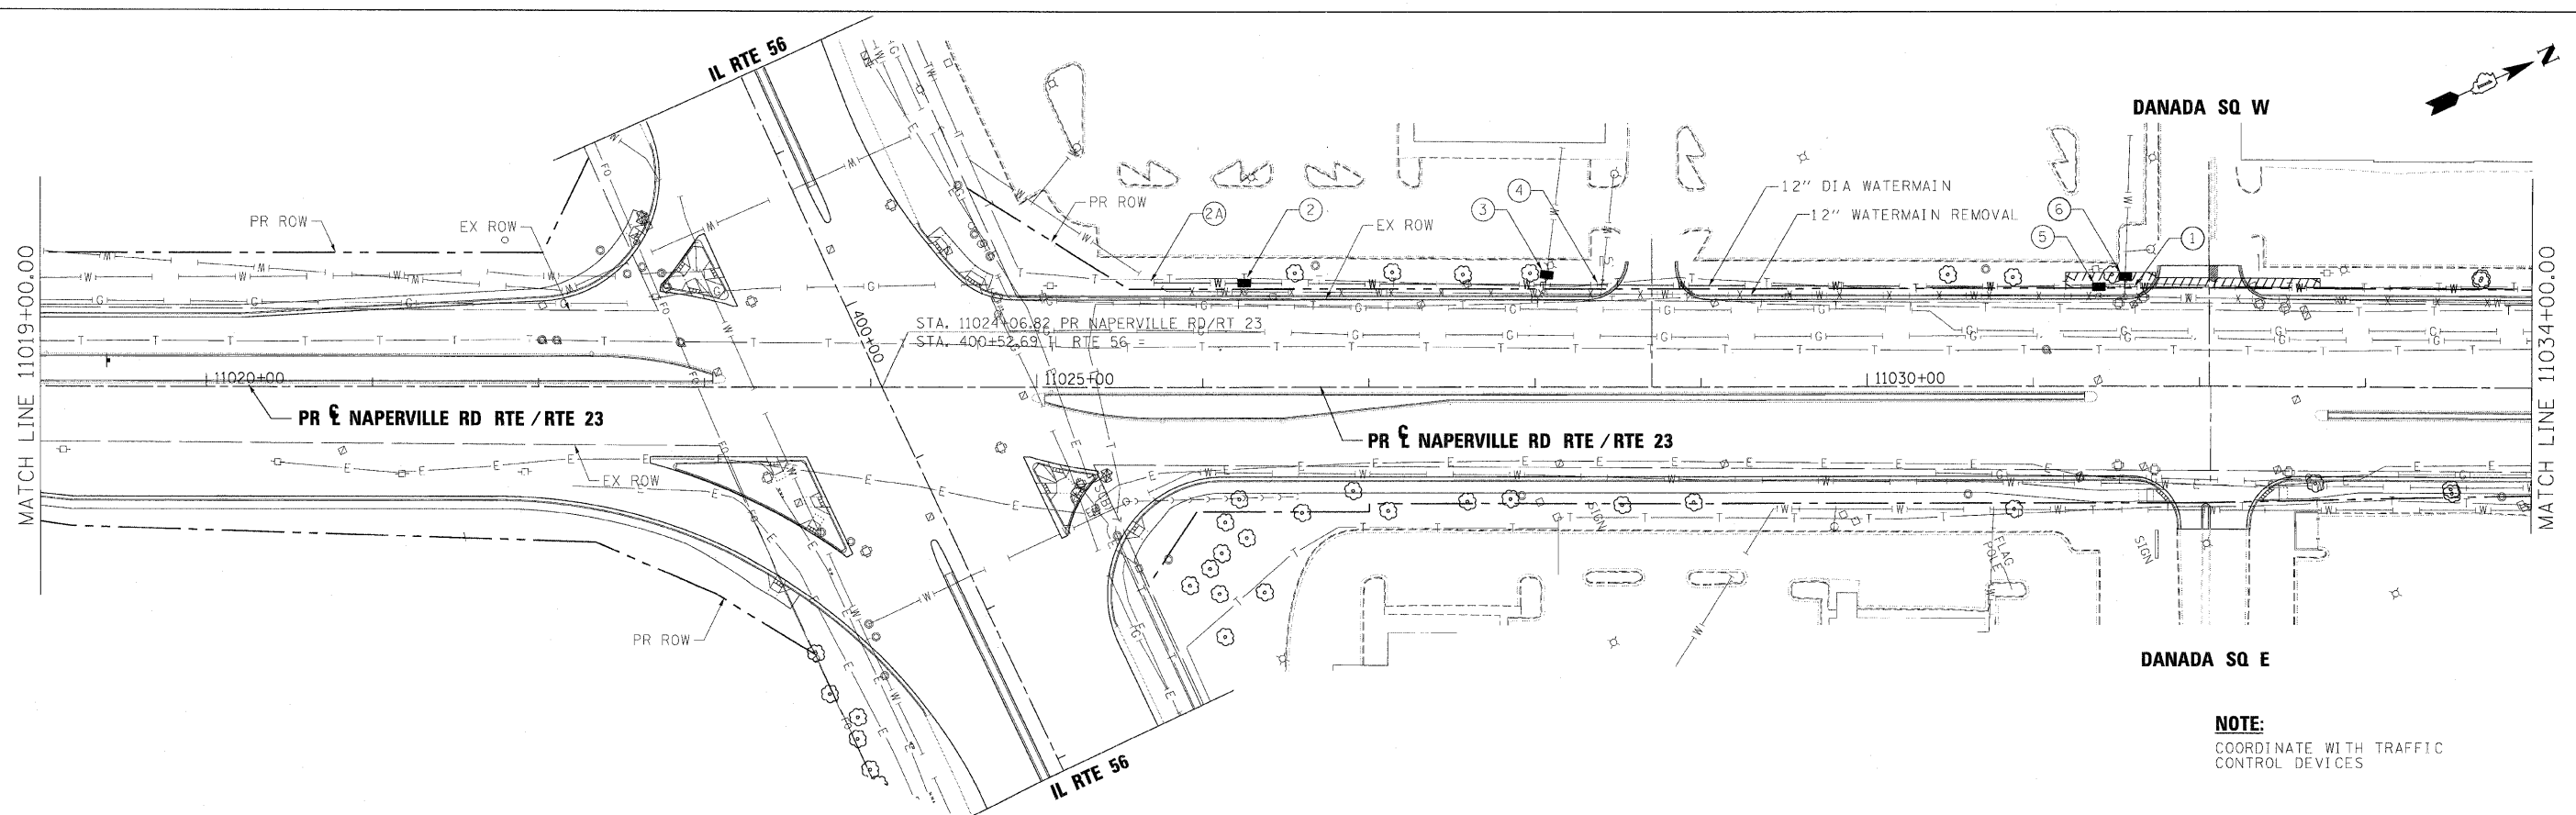

- NOTE:**
COORDINATE WITH TRAFFIC CONTROL DEVICES
- ① INSERT: 1-6" INSERTION VALVE AT STA 11031+60 (59.76' LT)
 - ② SET: 1-12" TEMPORARY CAP WITH 2" CORPORATION STOP AT STA 11026+00 (63.17' LT)
 - SET: 1-12" MJ GATE VALVE WITH VALVE BOX AT STA 11026+25 (63.17' LT)
 - ②A SET: INSTALL 25'-12" DI PIPE WATERMAIN AND 45° ELBOW TO EXISTING WATERMAIN AFTER NEW WATERMAIN IS APPROVED FOR USE.
 - ③ SET: 1-12"x12"x4" MJ TEE AT STA 11028+00 (61.93' LT) CONNECT TEE TO GATE VALVE USING 4" DIA WATERMAIN
 - SET: 1-4" TEMPORARY CAP WITH 2" CORPORATION STOP AND 2" COPPER LINE FOR TESTING AT STA 11028+00
 - SET: 1-4" MJ GATE VALVE WITH VALVE BOX AT STA 11028+00 (67.33' LT)
 - ④ SET: 1-12"x12"x6" MJ TEE AT STA 11028+40 (61.69' LT)
 - ⑤ SET: 1-12" MJ GATE VALVE WITH VALVE BOX AT STA 11031+40 (59.76' LT)
 - ⑥ CLOSE: 6" GATE VALVE AT STA 11031+55 (65.16' LT)
 - SET: 1-12"x12"x6" MJ TEE AT STA 11031+55 (59.76' LT) CONNECT TEE TO GATE VALVE USING 6" DIA WATERMAIN

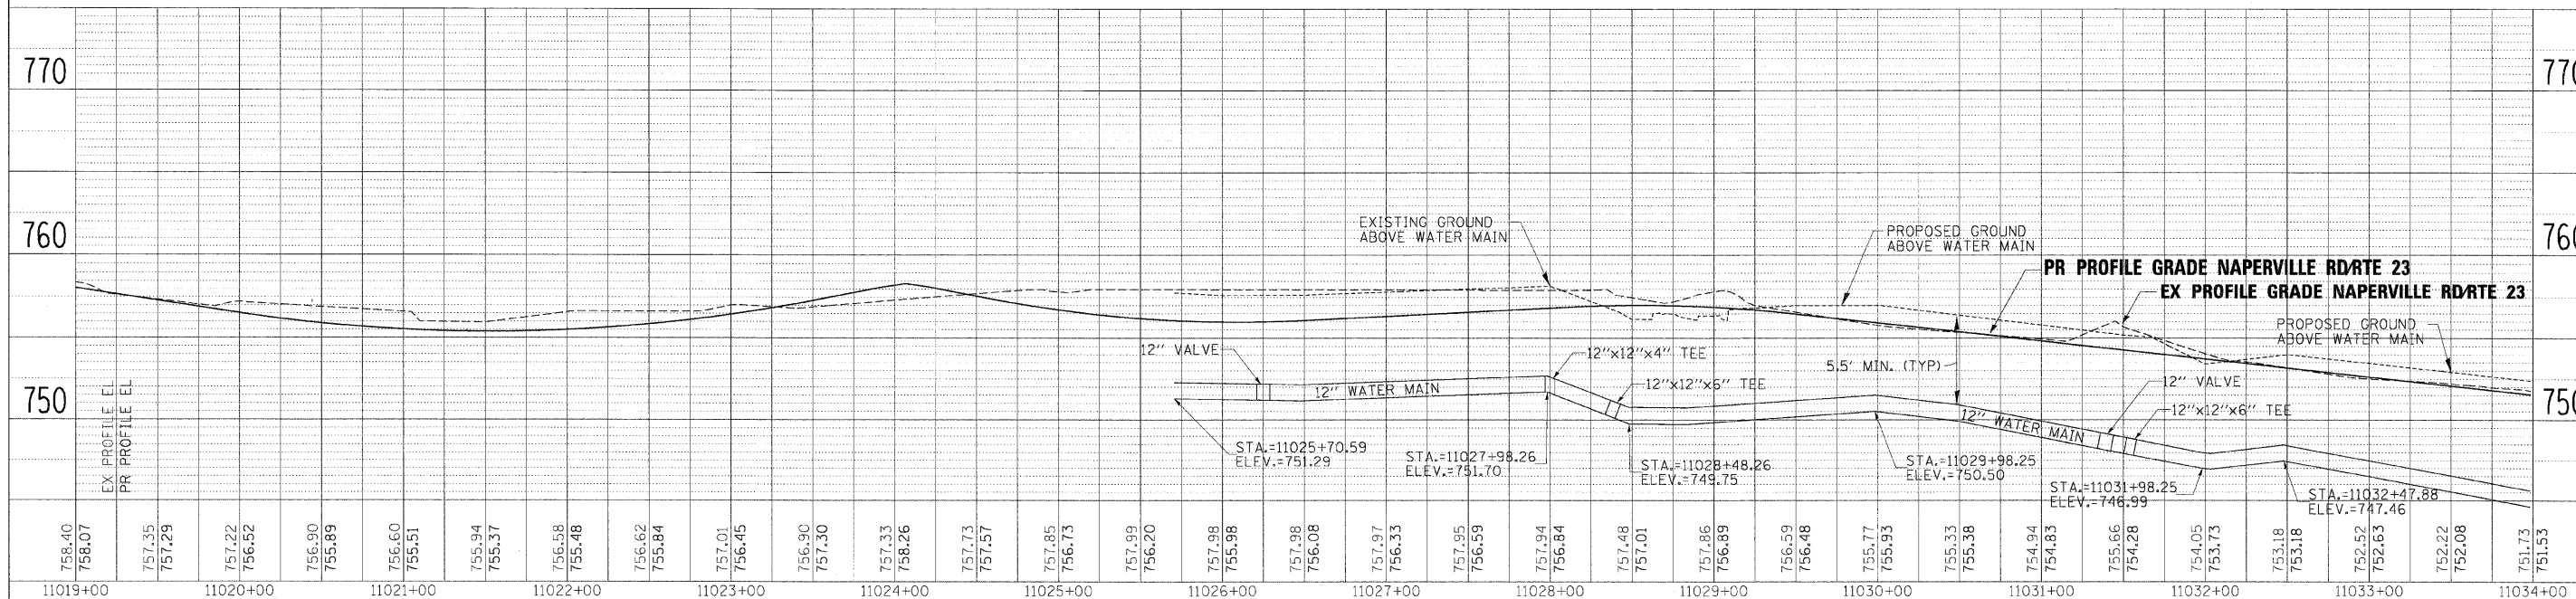

758.40	758.07	757.35	757.29	757.22	756.52	756.90	755.89	756.60	755.51	755.94	755.37	756.58	755.48	756.62	755.84	757.01	756.45	756.90	757.30	757.33	758.26	757.73	757.57	757.85	756.73	757.99	756.20	757.98	755.98	757.98	756.08	757.97	756.33	757.95	756.59	757.94	756.84	757.48	757.01	757.86	756.89	756.59	756.48	755.77	755.93	755.33	755.38	754.94	754.83	755.66	754.28	754.05	753.73	753.18	753.18	752.52	752.63	752.22	752.08	751.73	751.53	
11019+00		11020+00		11021+00		