


HMA PAVEMENT (FULL DEPTH), 14"
 POLYMERIZED HMA SURFACE COURSE,
 STONE MATRIX ASPHALT, N80, 2"
 POLYMERIZED HMA BINDER COURSE,
 STONE MATRIX ASPHALT, N80, 2"
 HMA BINDER, COURSE IL 19.0, N90, 10"

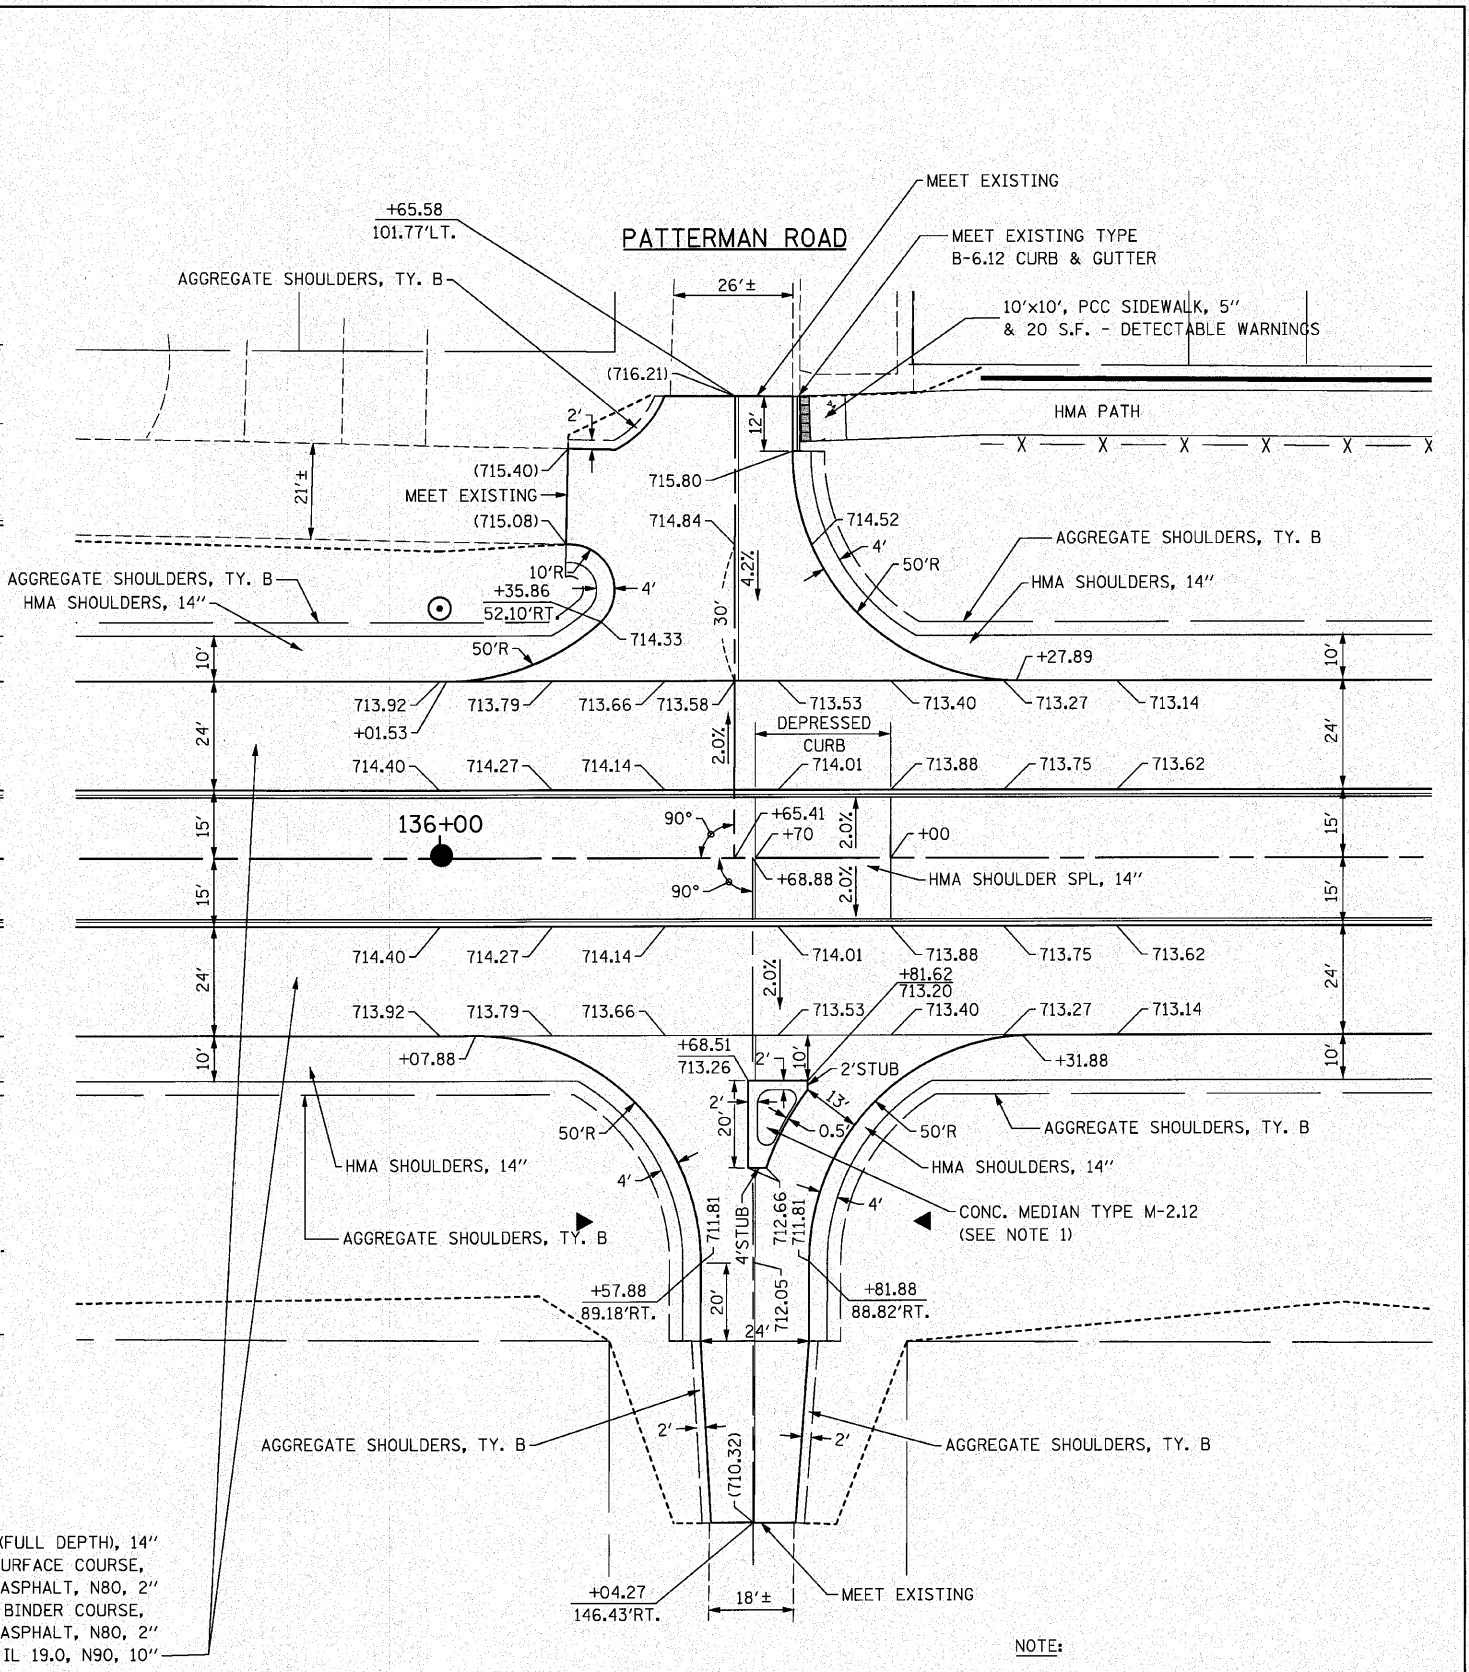

HMA PAVEMENT (FULL DEPTH), 14"
 POLYMERIZED HMA SURFACE COURSE,
 STONE MATRIX ASPHALT, N80, 2"
 POLYMERIZED HMA BINDER COURSE,
 STONE MATRIX ASPHALT, N80, 2"
 HMA BINDER, COURSE IL 19.0, N90, 10"

NOTE:
 1. THE CONCRETE ISLAND SHALL BE PAID FOR AS CONCRETE MEDIAN TYPE M-2.12.