



N  
A  
O

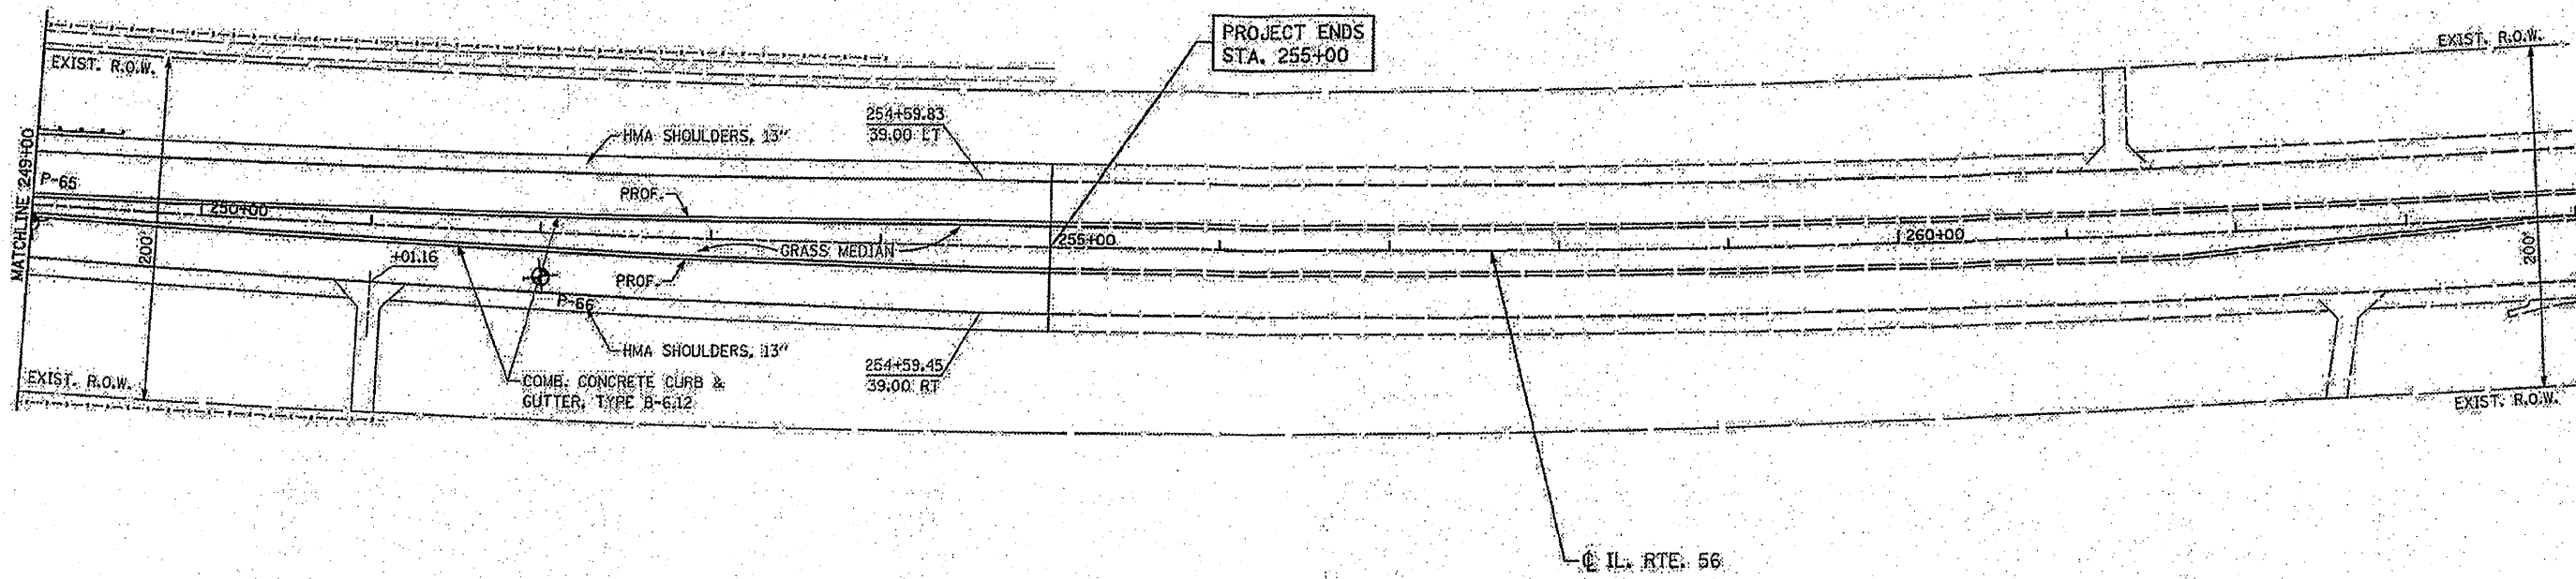

1145 N. Main Street  
Lombard, IL 60148  
Phone: (630) 953-8828  
www.wangeng.com

**Wang Engineering**

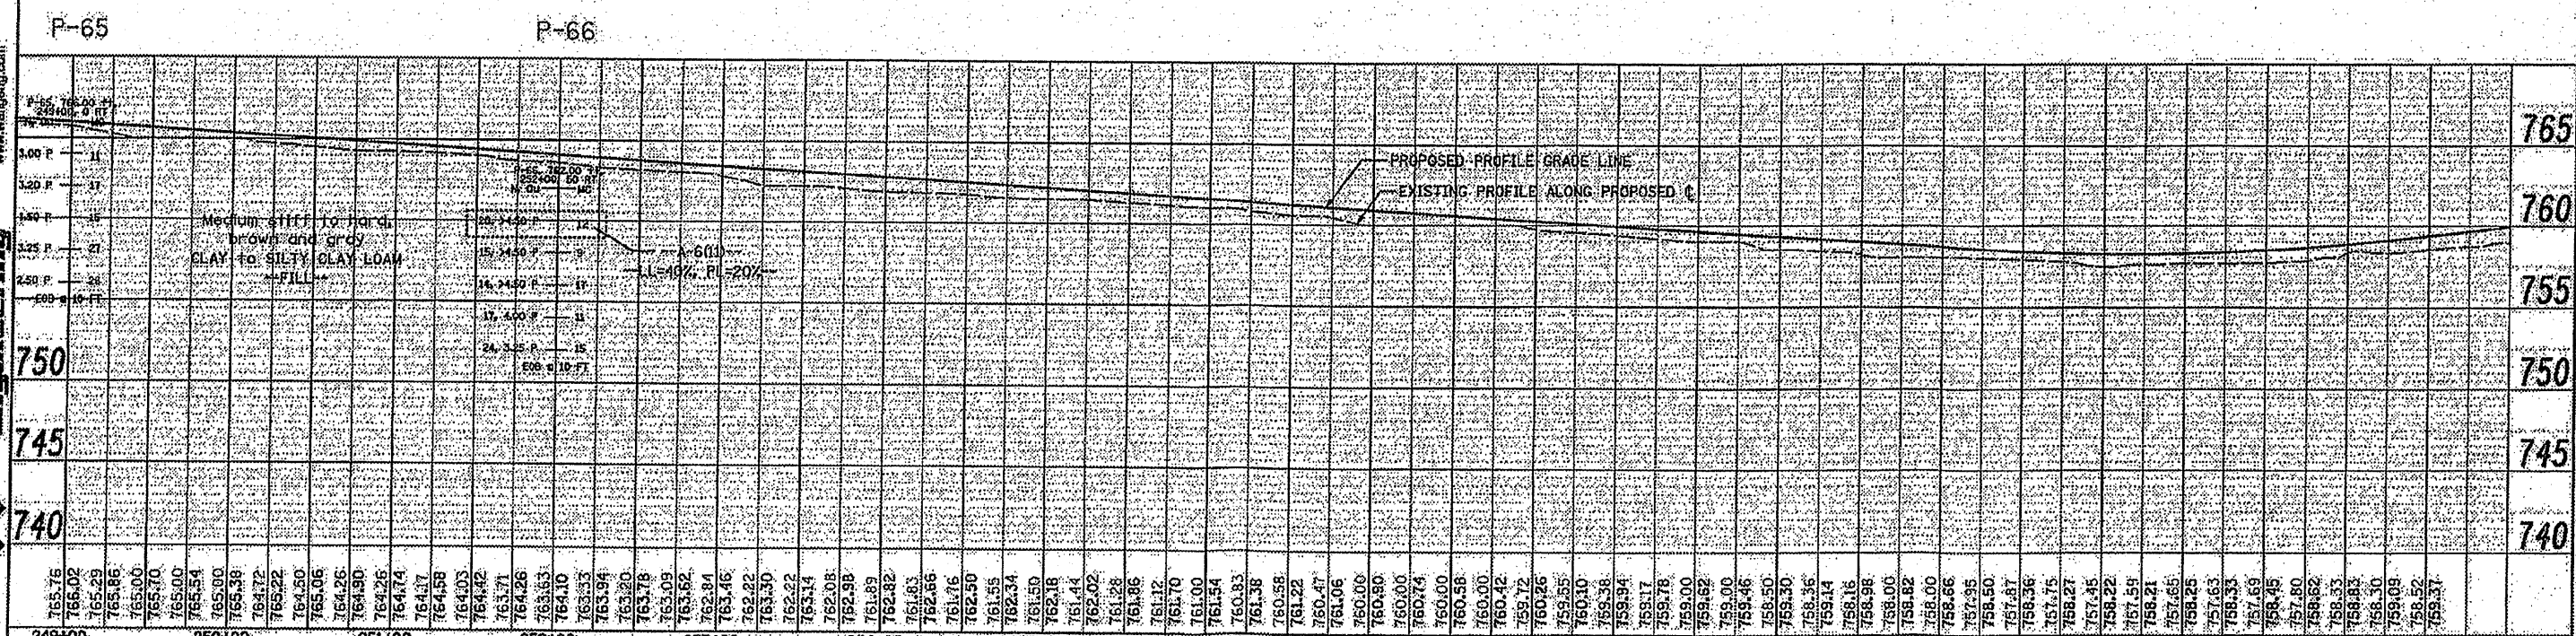

249+00	250+00	251+00	252+00	253+00	254+00	255+00	256+00	257+00	258+00	259+00	260+00	261+00	262+00	263+00

**CHRISTIAN ROSE & ASSOCIATES, INC.**  
ENGINEERS-PLANNERS-SURVEYORS  
211 WEST WALKER DRIVE  
CHICAGO, ILLINOIS 60606  
PHONE: (312) 973-7022 FAX: (312) 972-8274

DESIGNED: S.M.P.  
DRAWN: B.R.S.  
CHECKED: M.P.  
DATE: JUNE 2009

**STATE OF ILLINOIS**  
**DEPARTMENT OF TRANSPORTATION**

**BORING LOCATION PLAN AND SOIL PROFILE**  
**IL. RTE. 56**

SECTION: 158&591 WRS-3  
COUNTY: DUPAGE  
TOTAL SHEETS: 32  
SHEET NO.: 13  
CONTRACT NO.: 62420

SCALE: 1" = 50'  
SHEET NO. 13 OF 32 SHEETS  
STA. 249+00 TO STA. 255+00  
FED. ROAD DIST. NO. 1 ILLINOIS FED. AID PROJECT