

PART OF THE NW 1/4 & SW FRAC. 1/4 SECTION 22, T35N, R12E OF THE 3rd PM, FRANKFORT TOWNSHIP, WILL COUNTY, ILLINOIS.

COORDINATE VALUE PROJECT COORDINATES ARE SHOWN

COORDINATE TABLE			
NO.	STATION	OFFSET	-NORTH--COORDINATES--EAST-
1063	424+17.84	70.00' LT	N 1,763,285.6334 E 1,117,504.8789
1064	424+37.99	70.00' LT	N 1,763,286.1813 E 1,117,525.0203
331	424+37.99	83.00' LT	N 1,763,299.1767 E 1,117,524.6717
1106	424+74.95	73.05' RT	N 1,763,144.1997 E 1,117,566.1077
341	424+79.00	69.00' RT	N 1,763,148.3689 E 1,117,570.0298
1108	426+94.98	69.00' RT	N 1,763,154.9628 E 1,117,785.9080
336	430+50.00	83.01' LT	N 1,763,317.7377 E 1,118,136.1228
1281	430+50.00	126.00' LT	N 1,763,360.7108 E 1,118,134.8102
1282	430+86.46	126.00' LT	N 1,763,361.8238 E 1,118,171.2516
1109	430+86.48	83.00' LT	N 1,763,318.8444 E 1,118,172.5818
342	431+12.00	69.00' RT	N 1,763,167.6945 E 1,118,202.7347
1107	431+15.06	77.00' RT	N 1,763,159.7918 E 1,118,206.0415

PARCEL NUMBER	OWNER	TOTAL HOLDING ACRES	PART TAKEN ACRES	REMAINDER ACRES	PREV. DED. ACRES	EASEMENT ACRES	EASEMENT PURPOSE	PERMANENT TAX INDEX NUMBER	PROPERTY ACQUIRED BY
1FW0200	FIRST NATIONAL BANK OF EVERGREEN PARK, TRUSTEE, TRUST NO. 11932	1.967	0.045	1.922				19-09-22-301-001 & 19-09-22-301-002	
1FW0201	CURFIN PROPERTY HOLDING, INC.	5.135	0.153	4.982				19-09-22-301-003, 004, 005, 006 & 014	
1FW0202	PHILIP PASCARELLA & SHIRLEY PASCARELLA UNDIVIDED 1/2 INTEREST	20.407	1.251	19.156	0.951		CONSTRUCTION	19-09-22-100-046-0010 & 19-09-22-100-046-0020	
1FW0203	SILVER CROSS HOSPITALS AND MEDICAL CENTERS	160.944	11.308	149.636	2.970		SEE SHEETS C13 & C14		

**LEGEND**

SECTION CORNER 9 10 15 16

QUARTER SECTION CORNER

SECTION LINE  
QUARTER SECTION LINE  
QUARTER, QUARTER SECTION LINE  
PLATTED LOT LINE  
PROPERTY (DEED) LINE

APL APPARENT PROPERTY LINE  
CENTERLINE  
EXISTING RIGHT OF WAY LINE  
PROPOSED RIGHT OF WAY LINE  
PROPOSED EASEMENT  
EXISTING ACCESS CONTROL LINE  
PROPOSED ACCESS CONTROL LINE

MEASURED DIMENSION METRIC WITH IMPERIAL  
COMPUTED DIMENSION METRIC WITH IMPERIAL  
RECORD DATA

EXISTING BUILDING

● IRON PIPE OR ROD FOUND ○ SET 5/8" x 30' REBAR  
+ CUT CROSS FOUND OR SET ● PK FOUND PK NAIL ○ PK SET PK NAIL


● T1 THESE STAKES REFERENCE FOUND OR SET MONUMENTATION  
● T2 SET 5/8" INCH REBAR FLUSH WITH GROUND TO TIE FOUND IRON STAKE, IDENTIFIED BY COLORED PLASTIC CAP AND BEARING SURVEYORS PROFESSIONAL NUMBER.  
● T3 BY COLORED PLASTIC CAP AND BEARING SURVEYORS PROFESSIONAL NUMBER.

● BT1 THESE STAKES, IN CULTIVATED AREAS, REFERENCE FOUND OR SET MONUMENTATION.  
● BT2 BURIED 5/8" INCH REBAR 20 INCHES BELOW GROUND TO TIE FOUND IRON STAKE, IDENTIFIED BY COLORED PLASTIC CAP BEARING SURVEYORS PROFESSIONAL NUMBER.

■ STAKING OF PROPOSED RIGHT OF WAY.  
SET DIVISION OF HIGHWAYS SURVEY MARKER TO MONUMENT THE POSITION SHOWN, IDENTIFIED BY INSCRIPTION DATA AND SURVEYORS PROFESSIONAL NUMBER.

■ M STAKING OF PROPOSED RIGHT OF WAY IN CULTIVATED AREAS.  
BURIED 5/8" INCH REBAR 20 INCHES BELOW GROUND TO MARK FUTURE SURVEY MARKER POSITION, IDENTIFIED BY COLORED PLASTIC CAP BEARING SURVEYORS PROFESSIONAL NUMBER.

● PERMANENT SURVEY MARKER, IDOT STD. 2135 (TO BE SET BY OTHERS)  
□ RIGHT OF WAY STAKING PROPOSED TO BE SET.

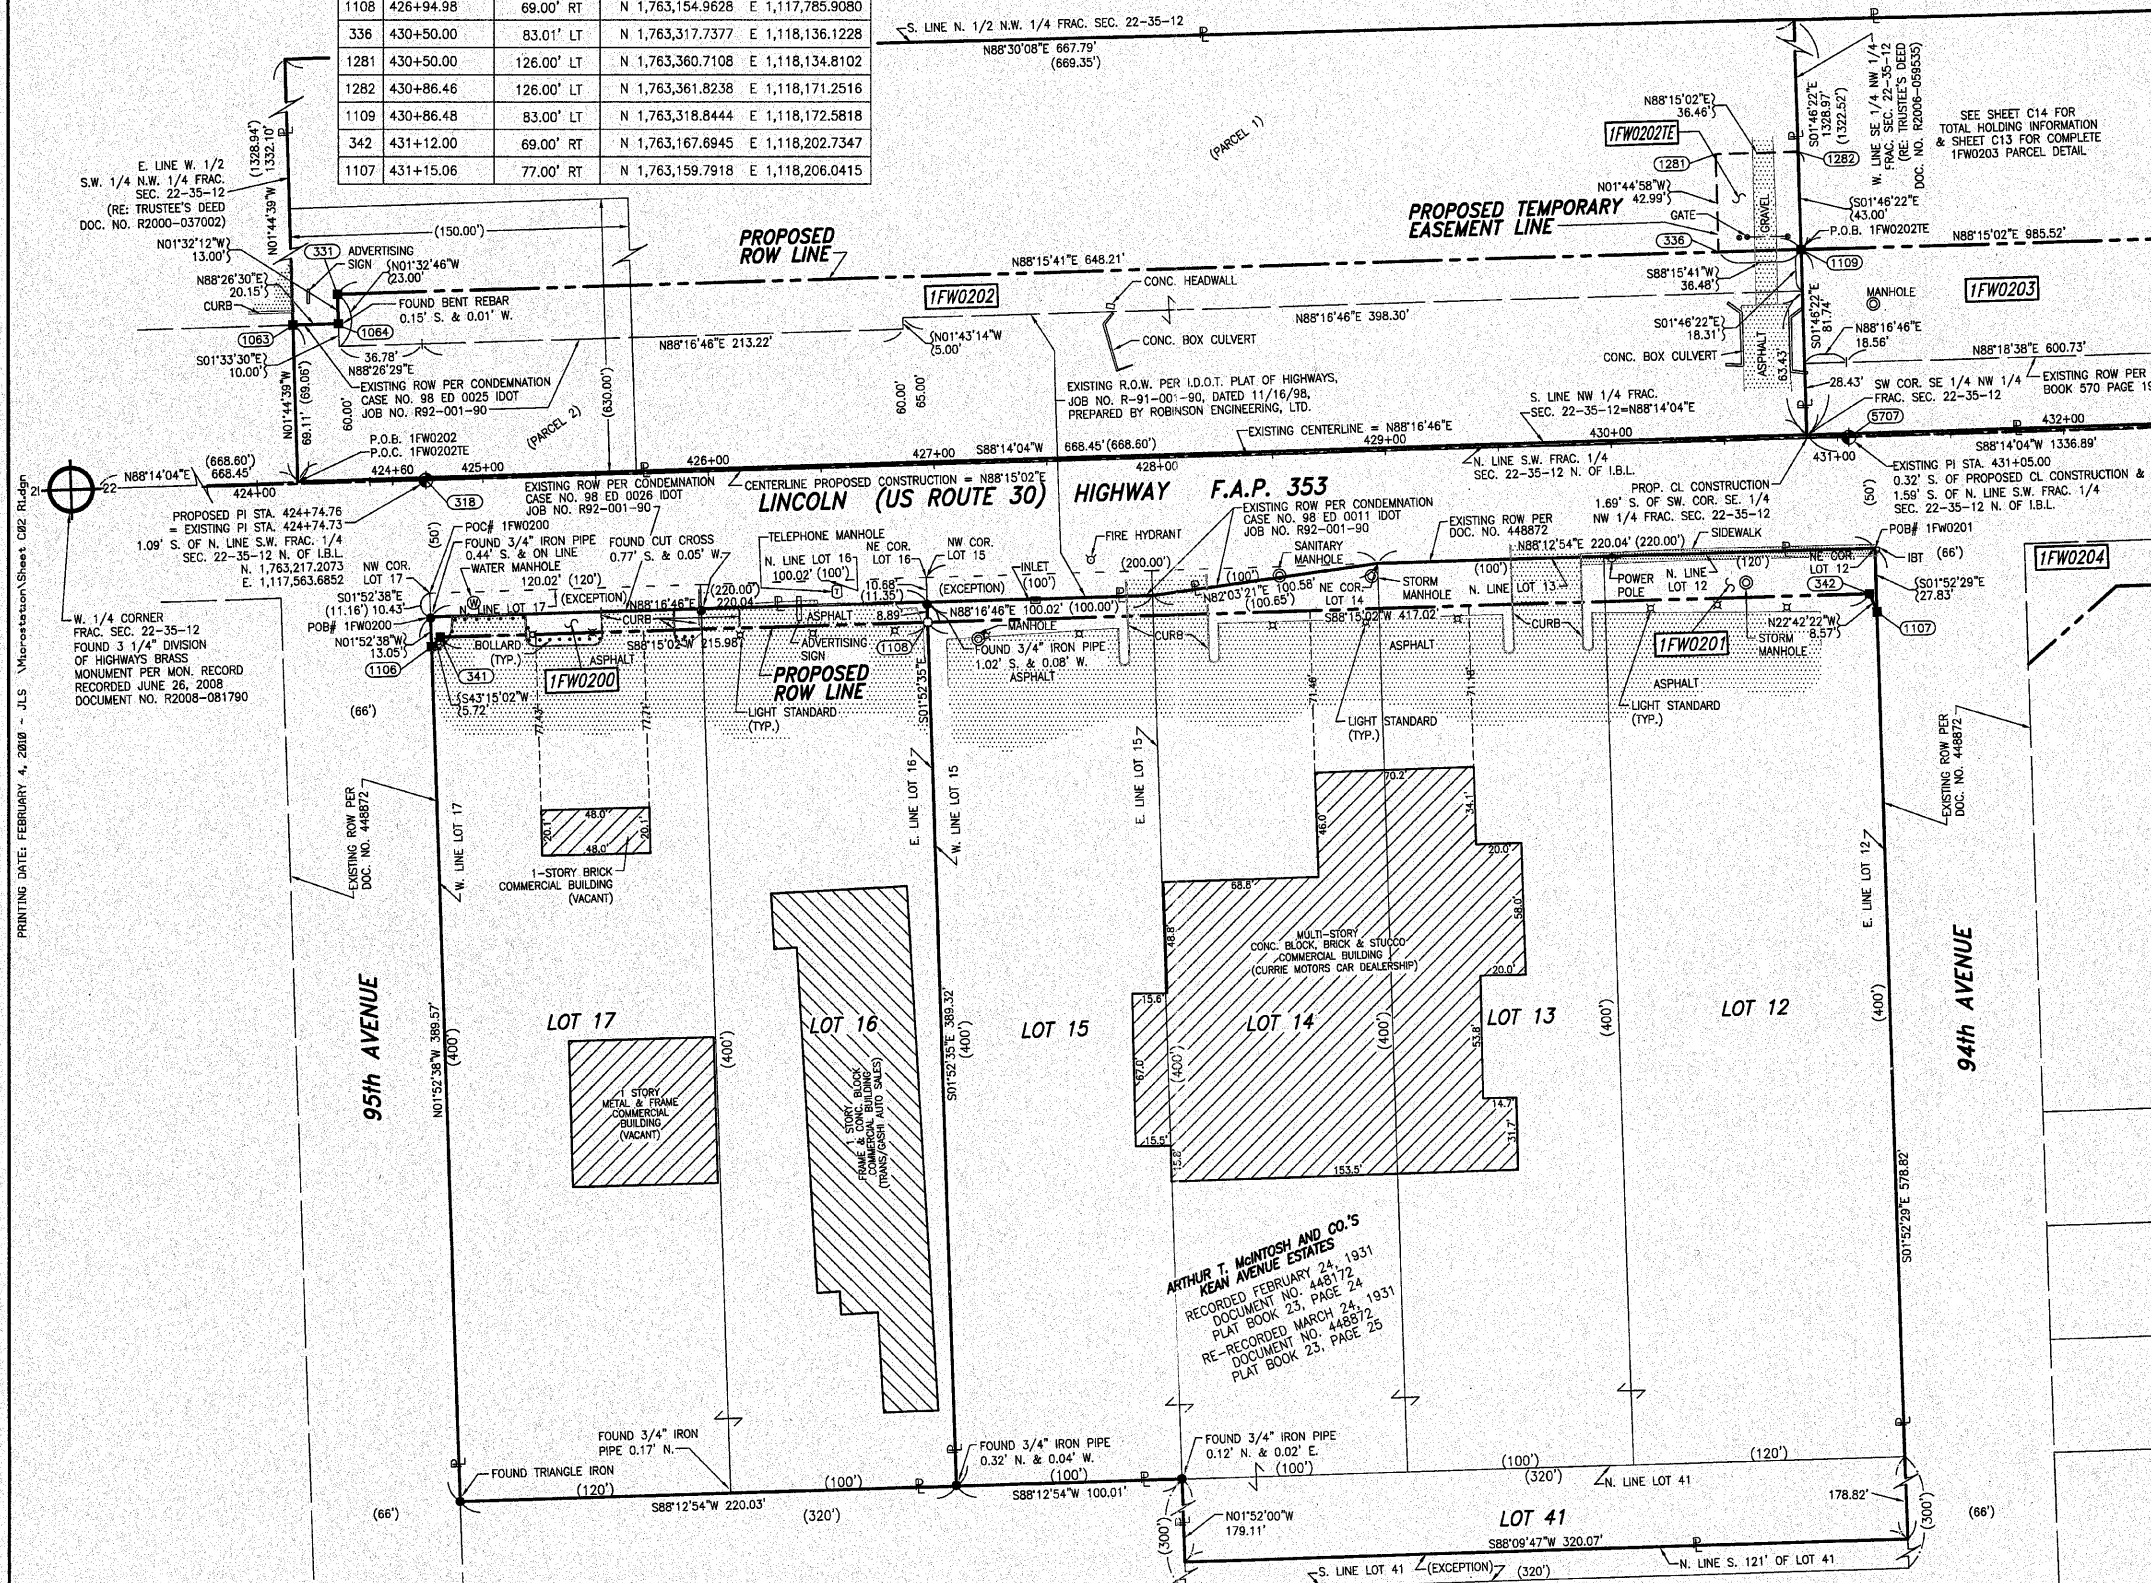

STATE OF ILLINOIS)  
COUNTY OF WILL ) SS

THIS IS TO CERTIFY THAT WE, CLAASSEN, WHITE & ASSOCIATES, P.C., AN ILLINOIS PROFESSIONAL DESIGN FIRM LAND SURVEYING CORPORATION NUMBER 184-004039, HAVE SURVEYED THE PLAT OF HIGHWAYS SHOWN HEREON BETWEEN SECTION 22, TOWNSHIP 35 NORTH, RANGE 12 EAST, AND SECTION 23, TOWNSHIP 35 NORTH, RANGE 12 EAST OF THE THIRD PRINCIPAL MERIDIAN, WILL COUNTY, THAT THE SURVEY IS TRUE AND COMPLETE AS SHOWN TO THE BEST OF MY KNOWLEDGE AND BELIEF, THAT THE PLAT CORRECTLY REPRESENTS SAID SURVEY, THAT ALL MONUMENTS FOUND AND ESTABLISHED ARE OF PERMANENT QUALITY AND OCCUPY THE POSITIONS SHOWN THEREON AND THAT THE MONUMENTS ARE SUFFICIENT TO ENABLE THE SURVEY TO BE RETRACED. THIS SURVEY CONFORMS TO THE CURRENT ILLINOIS MINIMUM STANDARDS FOR A BOUNDARY SURVEY. MADE FOR THE DEPARTMENT OF TRANSPORTATION, STATE OF ILLINOIS.

DATED AT JOLIET, ILLINOIS THIS \_\_\_\_\_ DAY OF \_\_\_\_\_, 2008 A.D.

DAVID A. CLAASSEN  
ILLINOIS PROFESSIONAL LAND SURVEYOR NO. 035-002962  
LICENSE EXPIRES NOVEMBER 30, 2010  
THIS PROFESSIONAL SERVICE CONFORMS TO THE CURRENT ILLINOIS MINIMUM STANDARDS FOR A BOUNDARY SURVEY.  
**Classten, White & Associates, P.C.**  
121 AIRPORT DRIVE, UNIT  
JOLIET, ILLINOIS 60431  
(815) 744-3720

DAVID A. CLAASSEN  
JOLIET, IL  
NO. 2962  
PROFESSIONAL LAND SURVEYOR

SCALE: 1" = 40'

NOTES:

1) EXISTING CENTERLINE OF U.S. ROUTE 30 PER PLAT OF CENTERLINE BY RUETTIGER, TONELLI & ASSOCIATES, INC. PREPARED FOR THE ILLINOIS DEPARTMENT OF TRANSPORTATION, DATED JUNE 2nd, 2001, I.D.O.T. JOB NUMBER R-91-016-01.

2) COORDINATES LISTED ARE PROJECT COORDINATES AND CAN BE CONVERTED TO ILLINOIS STATE PLANE EAST ZONE, NAD 83 (2007) BY MULTIPLYING LISTED VALUES BY 0.999964.

**PLAT OF HIGHWAYS  
STATE OF ILLINOIS  
DEPARTMENT OF TRANSPORTATION  
F.A.P. 353 US ROUTE 30 (LINCOLN HIGHWAY)**

SECTION US 45 TO STA. 515+83 WILL COUNTY  
PROJECT JOB NO. R-91-016-01  
STATION 423+50 TO STATION 431+50  
SCALE: 1" = 40' SHEET C2 OF C35

**BUREAU OF LAND ACQUISITION  
201 WEST CENTER COURT  
SCHAUMBURG, ILLINOIS 60196-1096**