


FINAL SURVEY PLOTTED BY DATE SURVEYED BY DATE PLOTTED BY DATE  
 NOTE BOOK NO. AREAS CHECKED

ORIGINAL SURVEY PLOTTED BY DATE SURVEYED BY DATE PLOTTED BY DATE  
 NOTE BOOK NO. AREAS CHECKED

PLOT DATE = 6/18/2010  
 FILE NAME = I:\1551\road\shoarts\1551\1551\1551.dwg  
 PLOT SCALE = 1/8" = 10'-0" / IN.  
 USER NAME = bly

F.A.P. RTE.	SECTION	COUNTY	TOTAL SHEETS	SHEET NO.
353	(12&13)WRS-4	WILL	608	519
STA. 434+43.00		TO STA. 437+00.00		
FED. ROAD DIST. NO. 1		ILLINOIS FED. AID PROJECT		

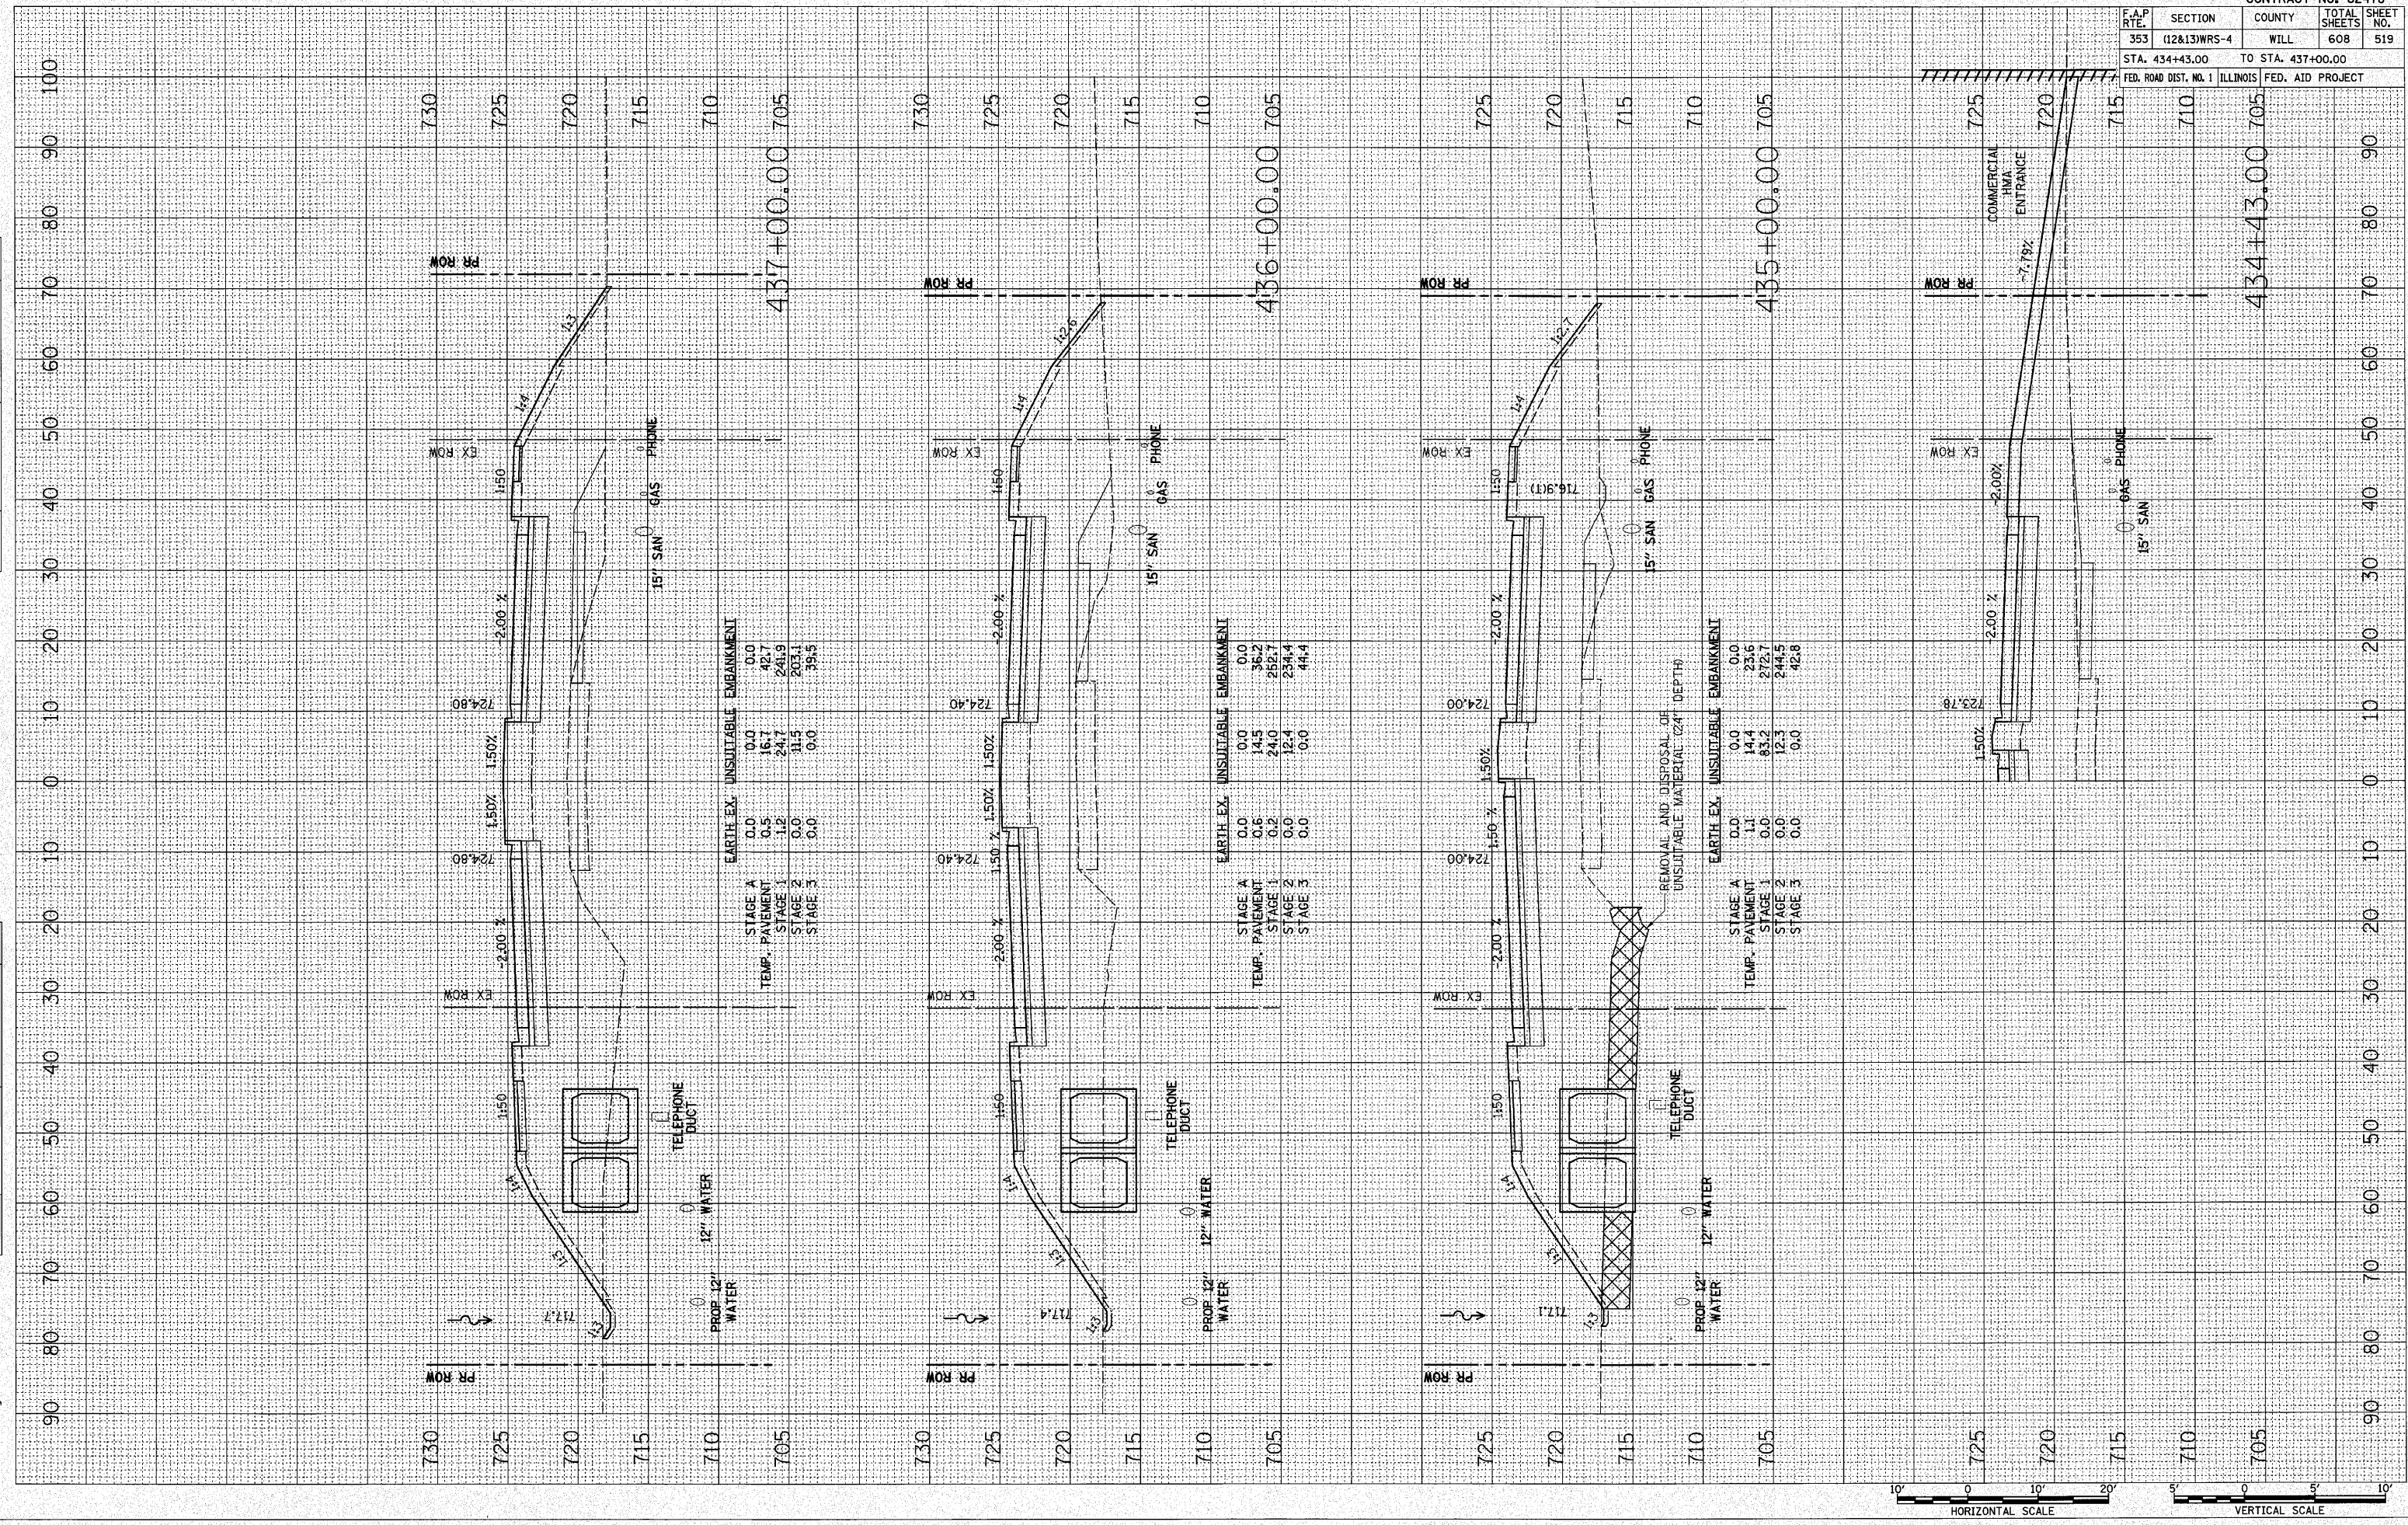

STAGE	EARTH EX.	UNSUITABLE	EMBANKMENT
STAGE A	0.0	0.0	0.0
TEMP. PAVEMENT	0.5	16.7	42.7
STAGE 1	1.2	24.7	241.9
STAGE 2	0.0	31.5	203.1
STAGE 3	0.0	0.0	39.5

STAGE	EARTH EX.	UNSUITABLE	EMBANKMENT
STAGE A	0.0	0.0	0.0
TEMP. PAVEMENT	0.6	14.5	35.2
STAGE 1	0.2	24.0	252.7
STAGE 2	0.0	12.4	234.4
STAGE 3	0.0	0.0	41.4

STAGE	EARTH EX.	UNSUITABLE	EMBANKMENT
STAGE A	0.0	0.0	0.0
TEMP. PAVEMENT	1.1	14.4	23.6
STAGE 1	0.0	83.2	272.7
STAGE 2	0.0	12.3	244.5
STAGE 3	0.0	0.0	42.8



U.S. ROUTE 30