

FINAL SURVEY PLOTTED AREAS CHECKED

ORIGINAL SURVEY PLOTTED AREAS CHECKED


PLOT DATE = 6/10/2010
 FILE NAME = \A\1501\road\sheeta.dwg
 PLOT SCALE = 10.0000 / IN.
 USER NAME = bjb

BY: _____ DATE: _____

BY: _____ DATE: _____

BY: _____ DATE: _____

CONTRACT NO. 62478	
F.A.P. RTE. 353	SECTION (12&13)WRS-4
COUNTY WILL	TOTAL SHEETS 608
SHEET NO. 523	
STA. 450+00.00 TO STA. 452+00.00	
FED. ROAD DIST. NO. 1	ILLINOIS FED. AID PROJECT

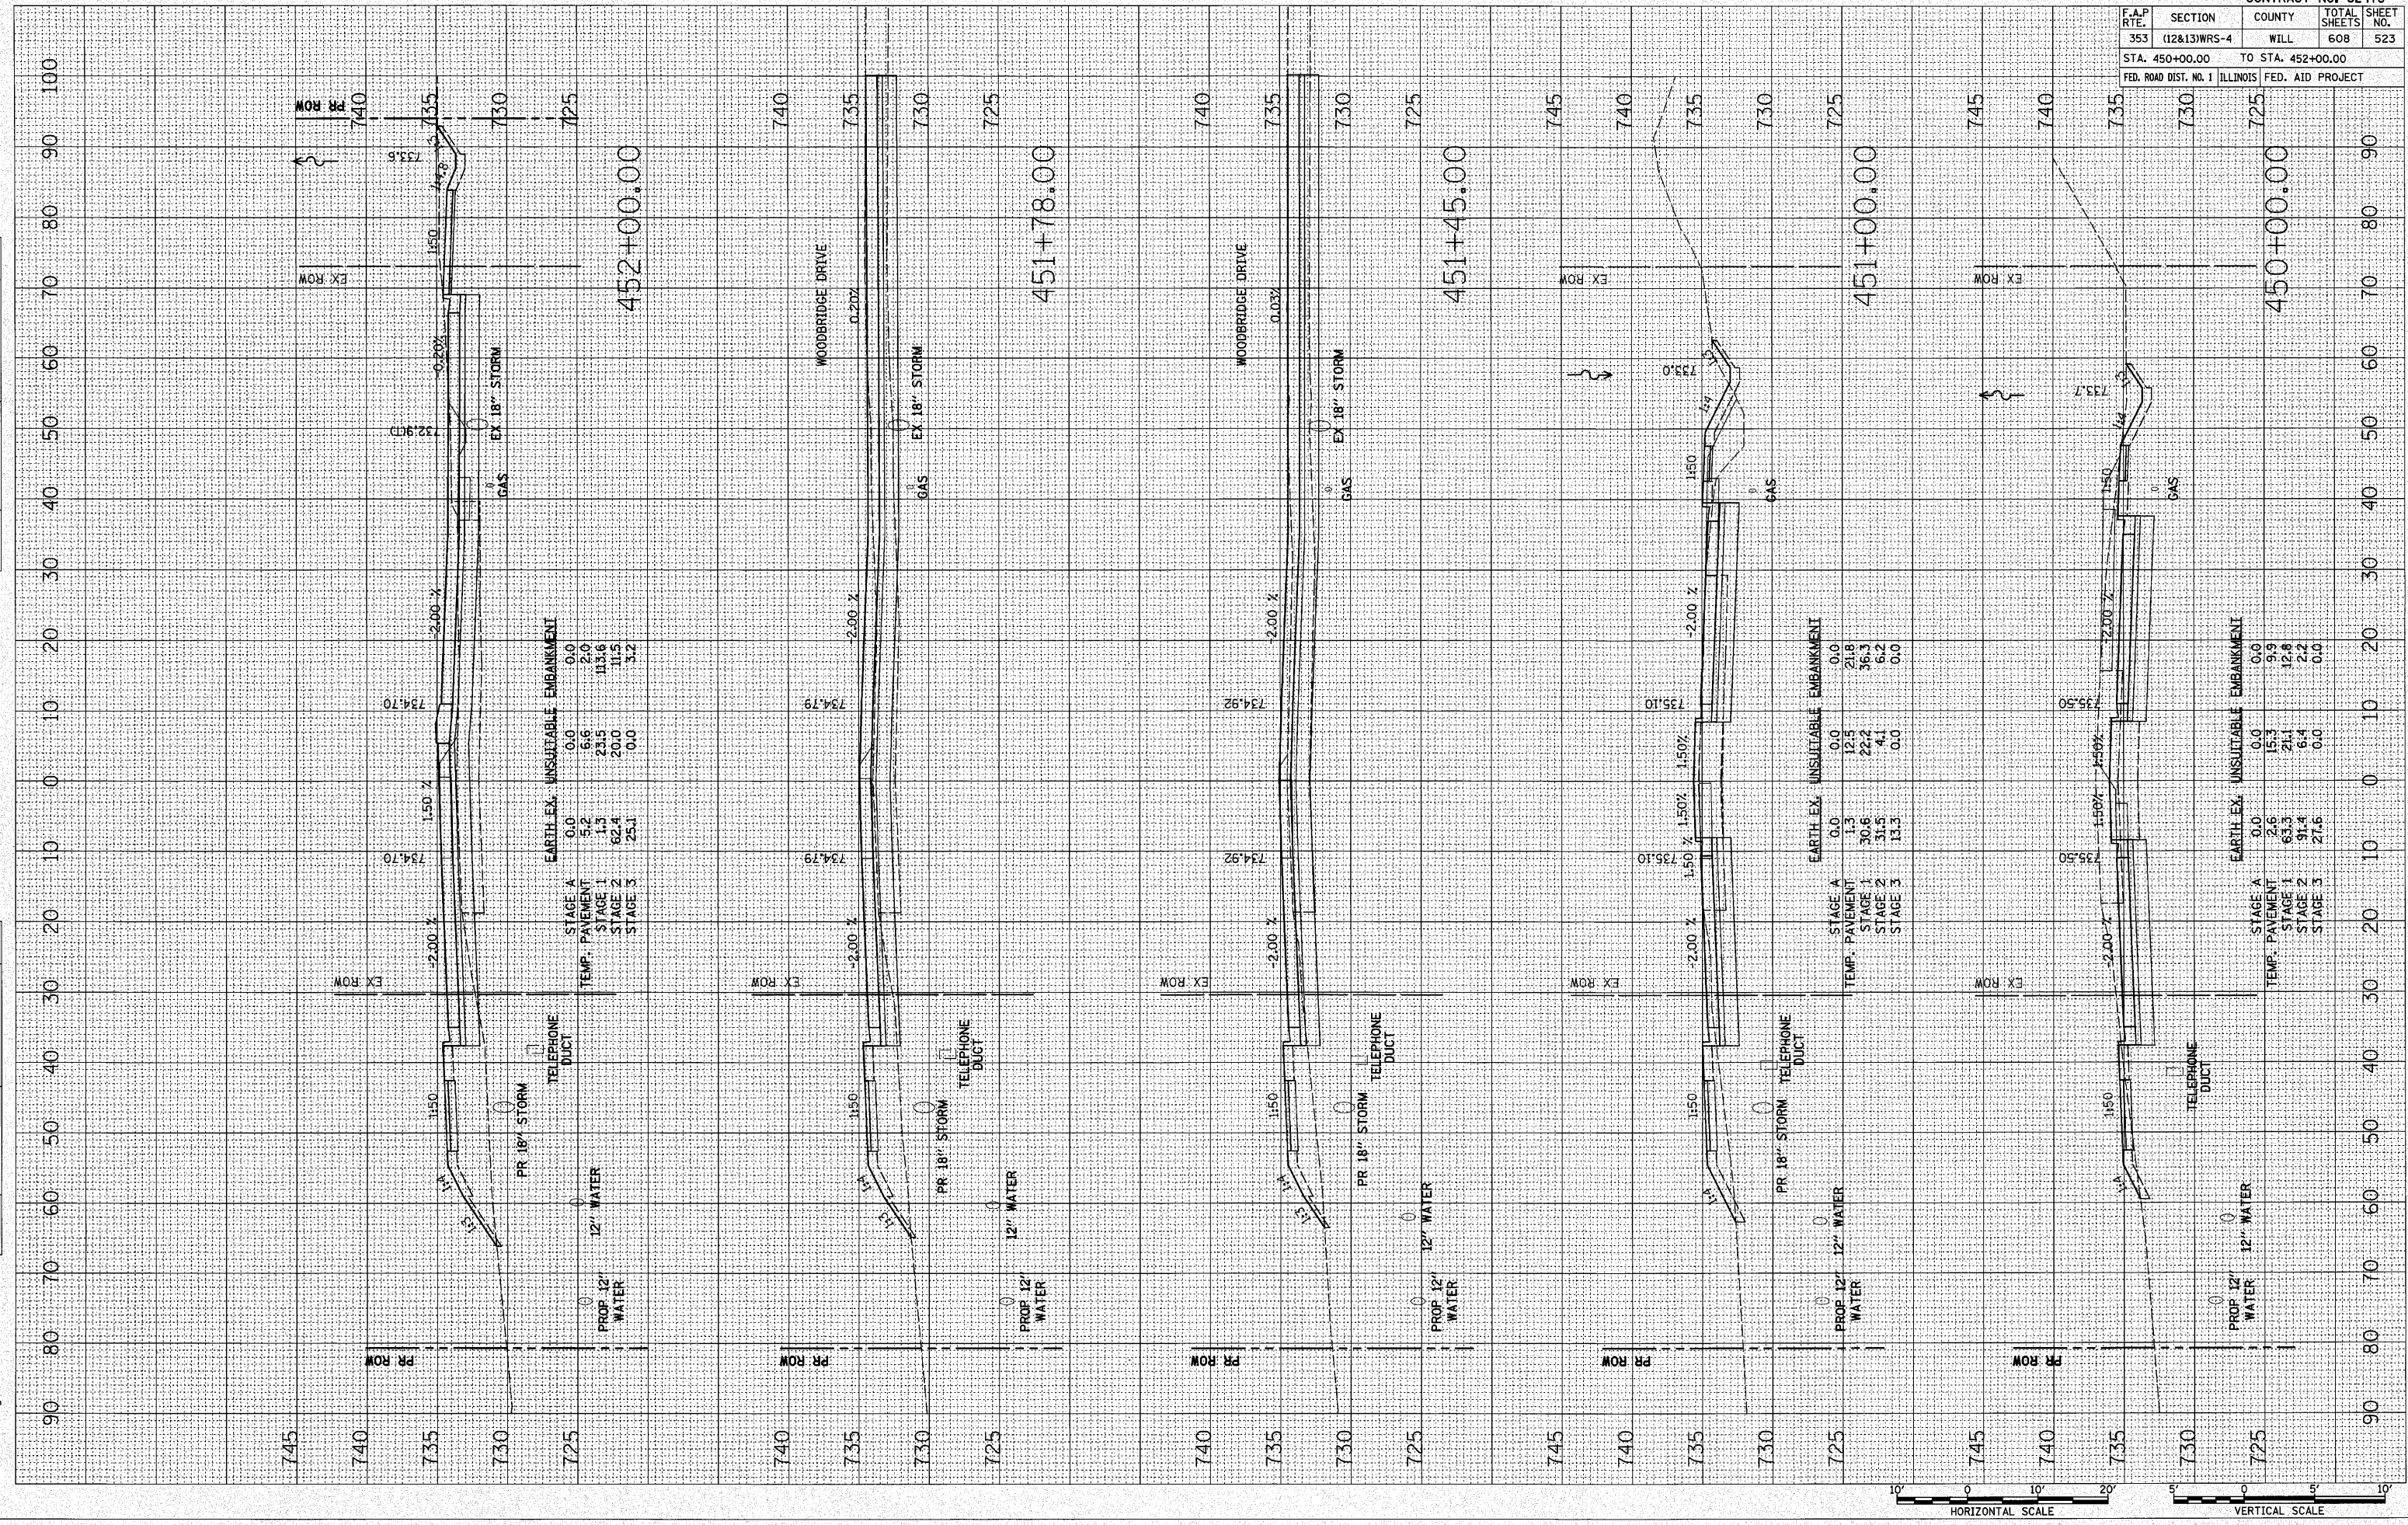

U.S. ROUTE 30