


FINAL SURVEY BY DATE
 SURVEYED BY DATE
 PLOTTED BY DATE
 NOTE BOOK NO.
 AREAS CHECKED

ORIGINAL SURVEY BY DATE
 SURVEYED BY DATE
 PLOTTED BY DATE
 NOTE BOOK NO.
 AREAS CHECKED

PLOT DATE = 6/19/2019
 FILE NAME = J:\1351\road\sheet16.mxd
 PLOT SCALE = 10.0000 / IN.
 USER NAME = big

CONTRACT NO. 62478
 F.A.P. SECTION COUNTY TOTAL SHEETS SHEET NO.
 353 (12&13)WRS-4 WILL 608 534
 STA. 478+22.00 TO STA. 480+14.00
 FED. ROAD DIST. NO. 1 ILLINOIS FED. AID PROJECT

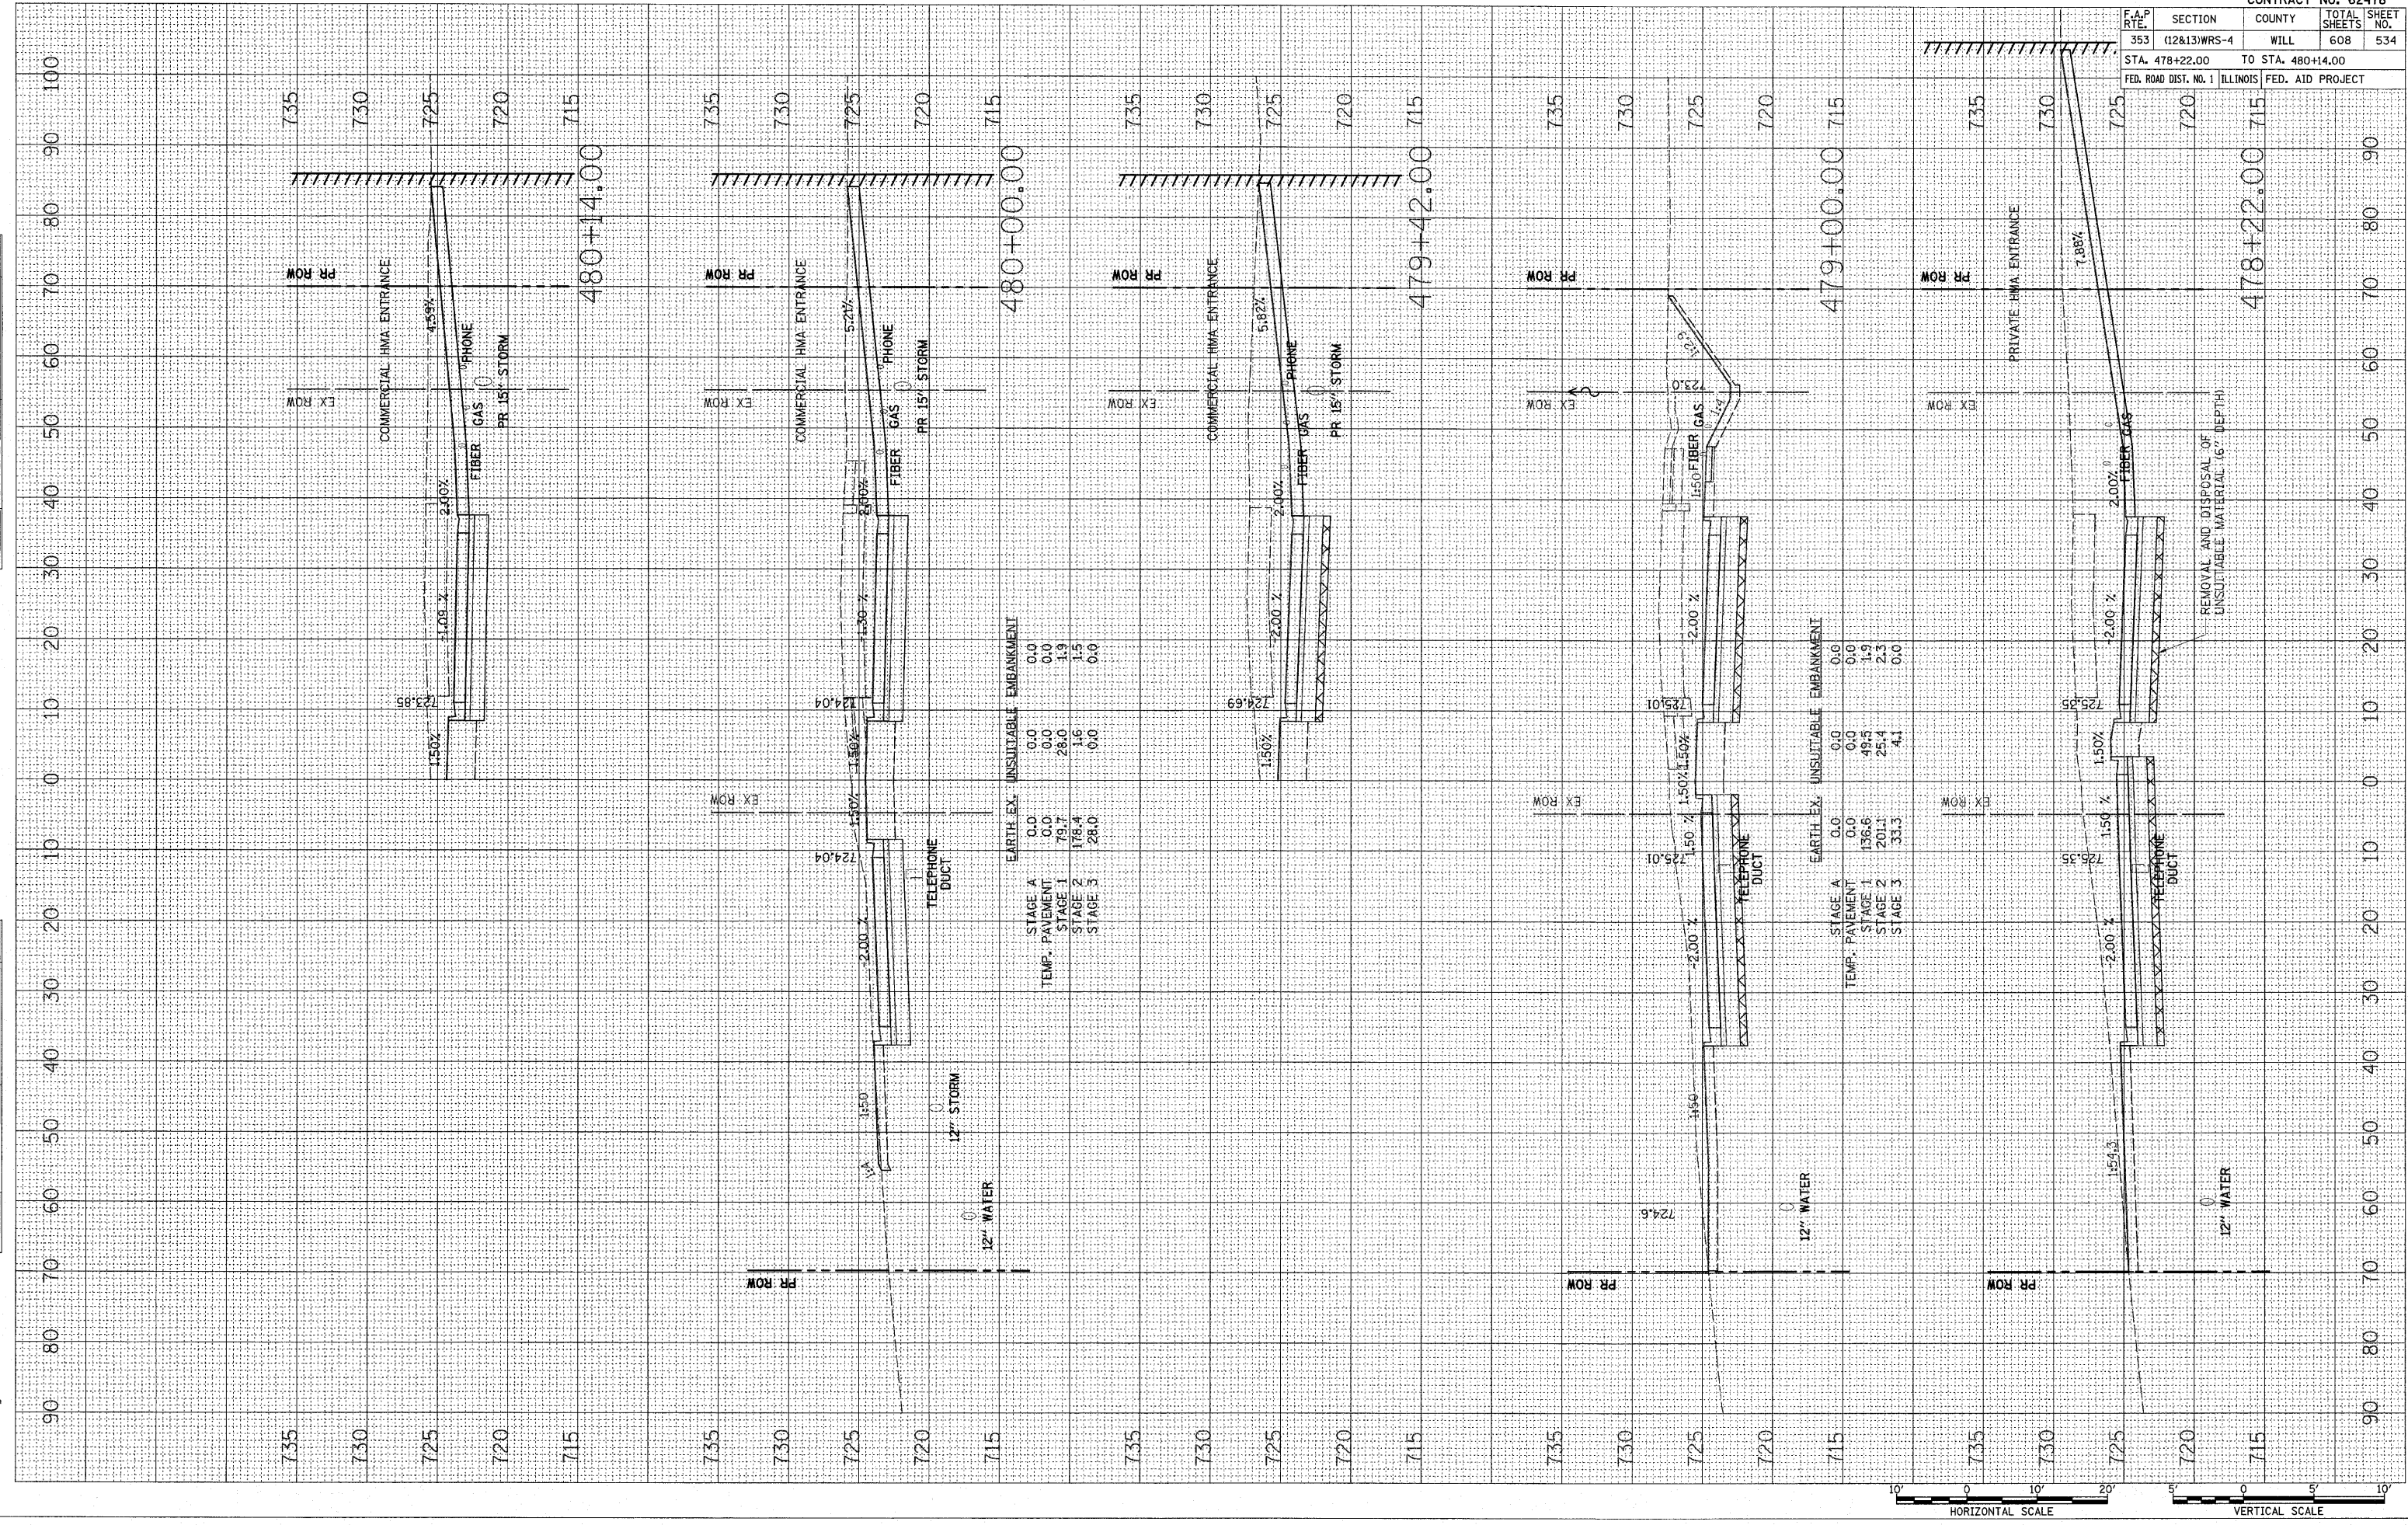





U.S. ROUTE 30