


DATE: _____
 BY: _____
 SURVEYED: _____
 PLOTTED: _____
 NOTE BOOK: _____
 NO. _____

DATE: _____
 BY: _____
 ORIGINAL SURVEY: _____
 SURVEYED: _____
 PLOTTED: _____
 NOTE BOOK: _____
 NO. _____

PLOT DATE = 6/18/2010
 FILE NAME = \\AUSA\road\shshta10\shshta10.dwg
 PLOT SCALE = 10.0000 / 1" = 100.0000'
 USER NAME = bjb

CONTRACT NO. 62478	
F.A.P. RTE. 353	TOTAL SHEETS 608
SECTION (12&13)WRS-4	SHEET NO. 538
COUNTY WILL	
STA. 491+00.00 TO STA. 495+25.00	
FED. ROAD DIST. NO. 1 ILLINOIS FED. AID PROJECT	

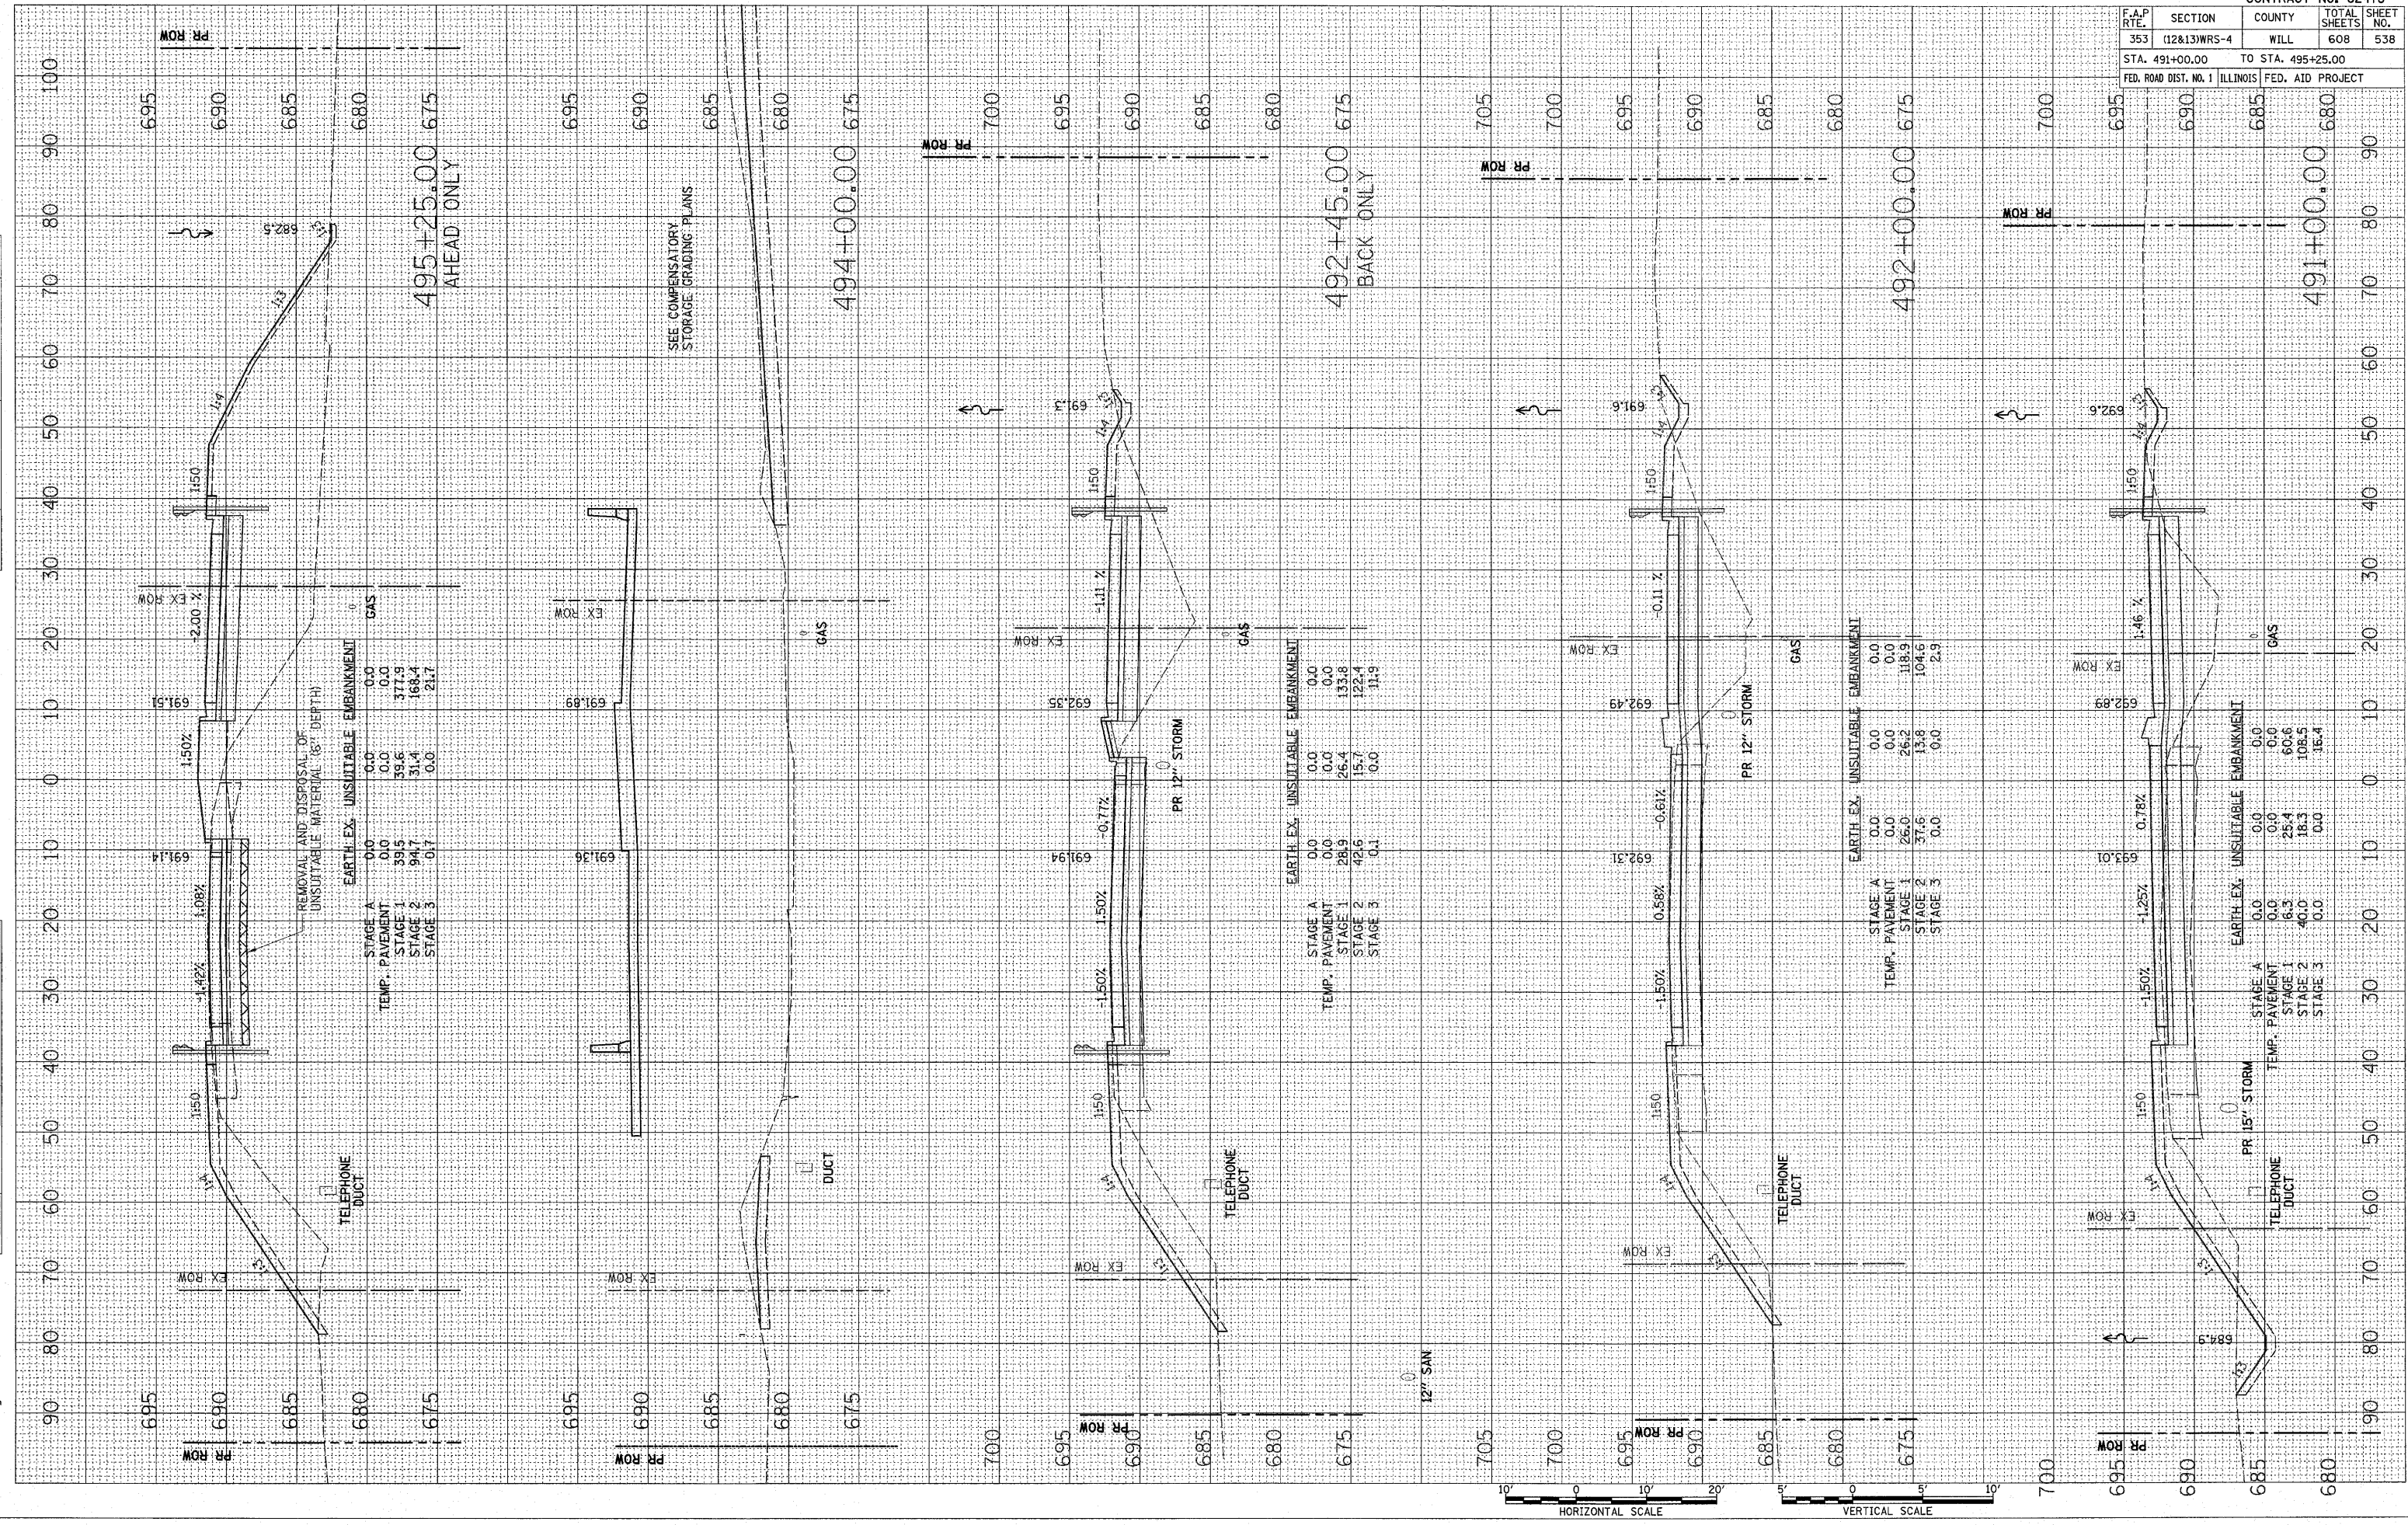

REMOVAL AND DISPOSAL OF UNSUITABLE MATERIAL (6" DEPTH)


STAGE	TEMP. PAVEMENT	EARTH EX. UNSUITABLE EMBANKMENT	GAS
STAGE A	0.0	0.0	0.0
STAGE 1	39.6	39.6	377.9
STAGE 2	94.7	31.4	168.4
STAGE 3	0.7	0.0	21.7

PR 12" STORM

STAGE	TEMP. PAVEMENT	EARTH EX. UNSUITABLE EMBANKMENT	GAS
STAGE A	0.0	0.0	0.0
STAGE 1	28.9	26.4	133.8
STAGE 2	42.6	15.7	122.4
STAGE 3	0.1	0.0	11.9

PR 15" STORM

STAGE	TEMP. PAVEMENT	EARTH EX. UNSUITABLE EMBANKMENT	GAS
STAGE A	0.0	0.0	0.0
STAGE 1	6.3	25.4	60.6
STAGE 2	40.0	18.3	108.5
STAGE 3	0.0	0.0	16.4

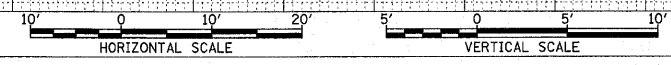

U.S. ROUTE 30